



West Elevation

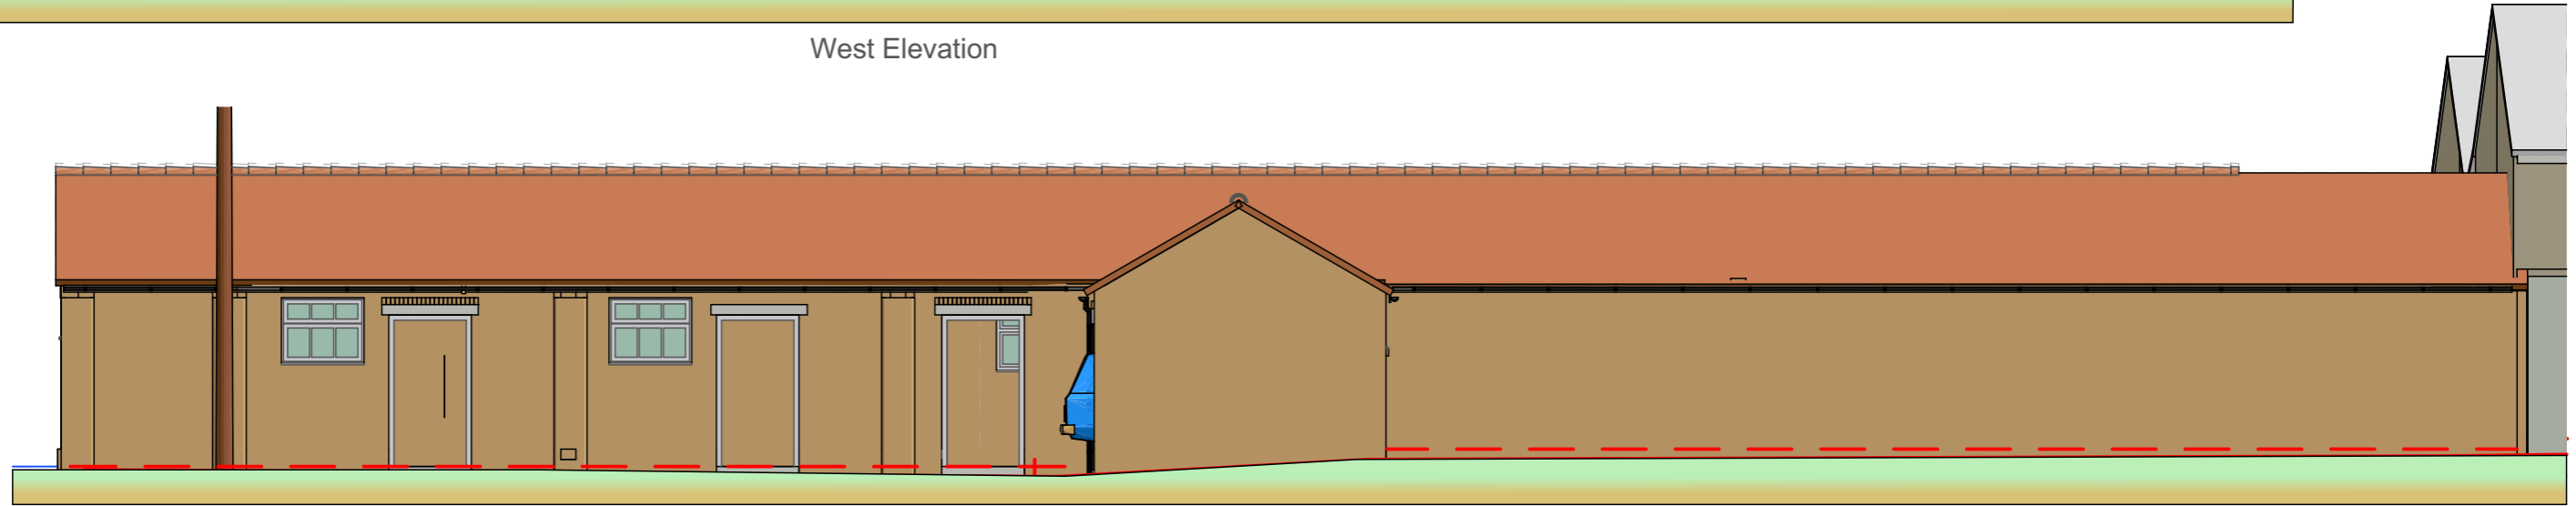


East Elevation

1:100

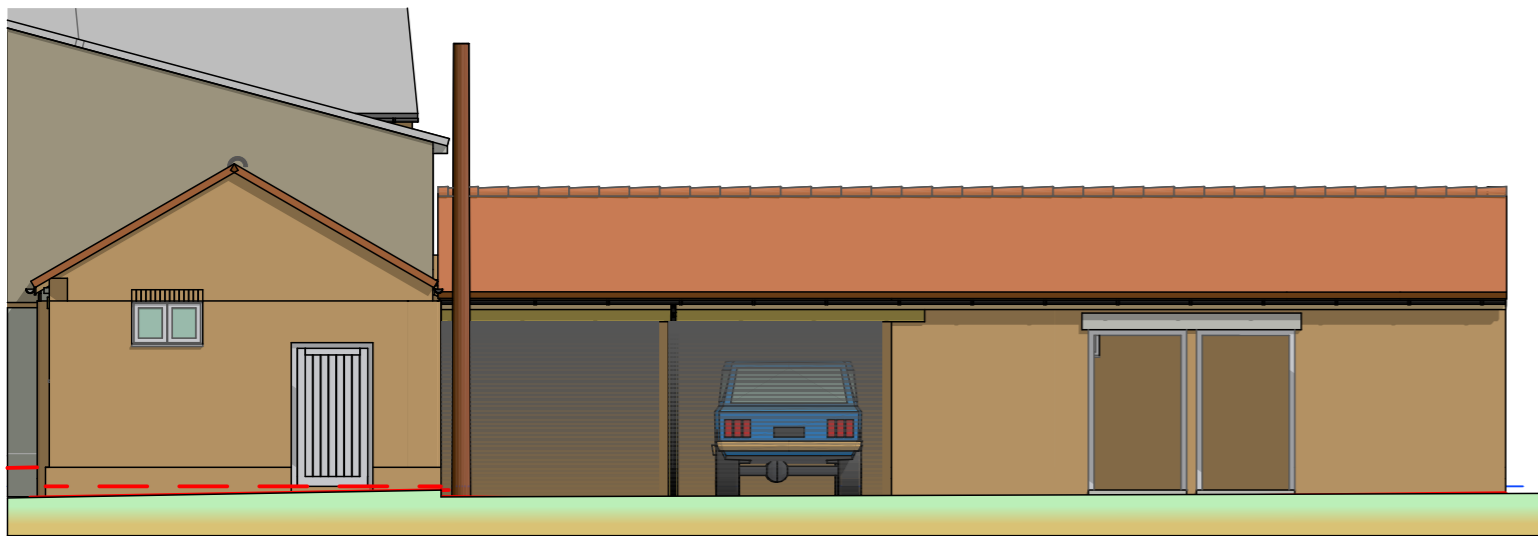



South Elevation

1:100

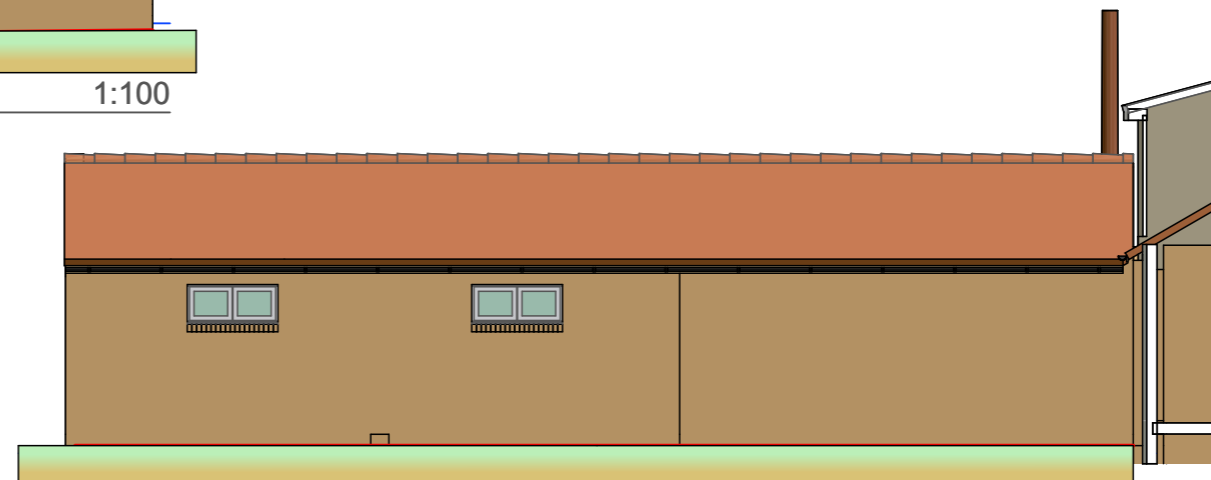

North Elevation

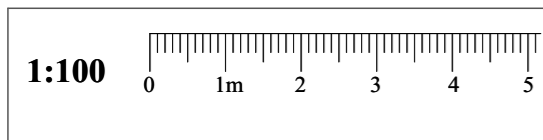



NEIL HARRISON
Planning & Construction Drawings Ltd.

TEL: 01077 662413 MOB: 07825 480748
EMAIL: nhdrawing@gmail.com WEB: nhdrawing.co.uk

CLIENT:
Mr & Mrs. D. Tesseyman.

PROPOJECT:
Gunby Hall Former Stables, Brighton Road, Gunby, Selby. YO8 6DQ

DRAWING:
Reconstruction of Stable Block Conversion ELEVATIONS PRE 2021

DATE: Dec-21	SCALE: As shown @ A3
DWG NO & REV: 0012 - 11	
AMENDMENTS:	