


Proposed Roof Plan  
scale 1:100

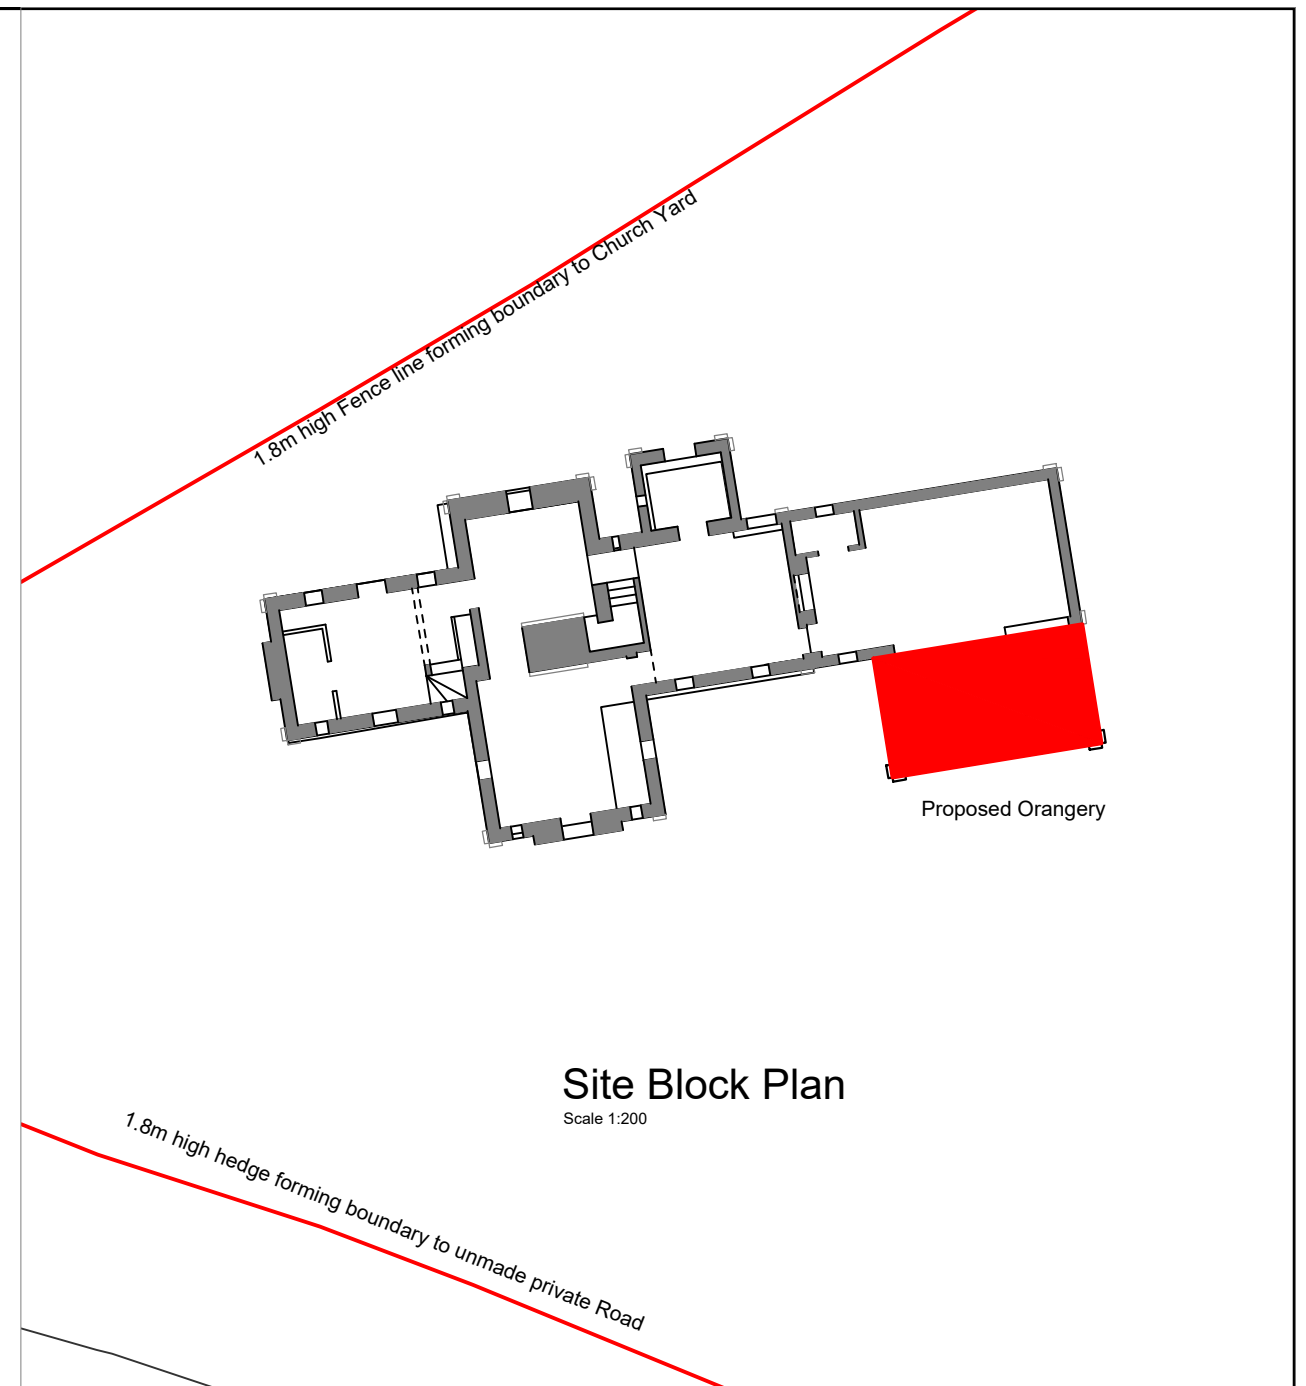

Site Block Plan  
Scale 1:200

revision suffix	Revision details	Date

Client	Mr & Mrs P. Buck
Architect	

Job title	Norman Cottage Church Lane Marshchapel
Drawing title	New Orangery Extension Roof and Site Block Plan

*Blackburn Wigglesworth & Associates*  
CONSULTING ENGINEERS

NORMAN COTTAGE  
CHURCH LANE  
MARSHCHAPEL  
DN36 5TW

TEL.(01937) 585261  
FAX.(01937) 580122

chkd.	date	scale	drawn
-	April 2022	As noted	PB
Drawing No.		NC/2022/4	-