



NOTES

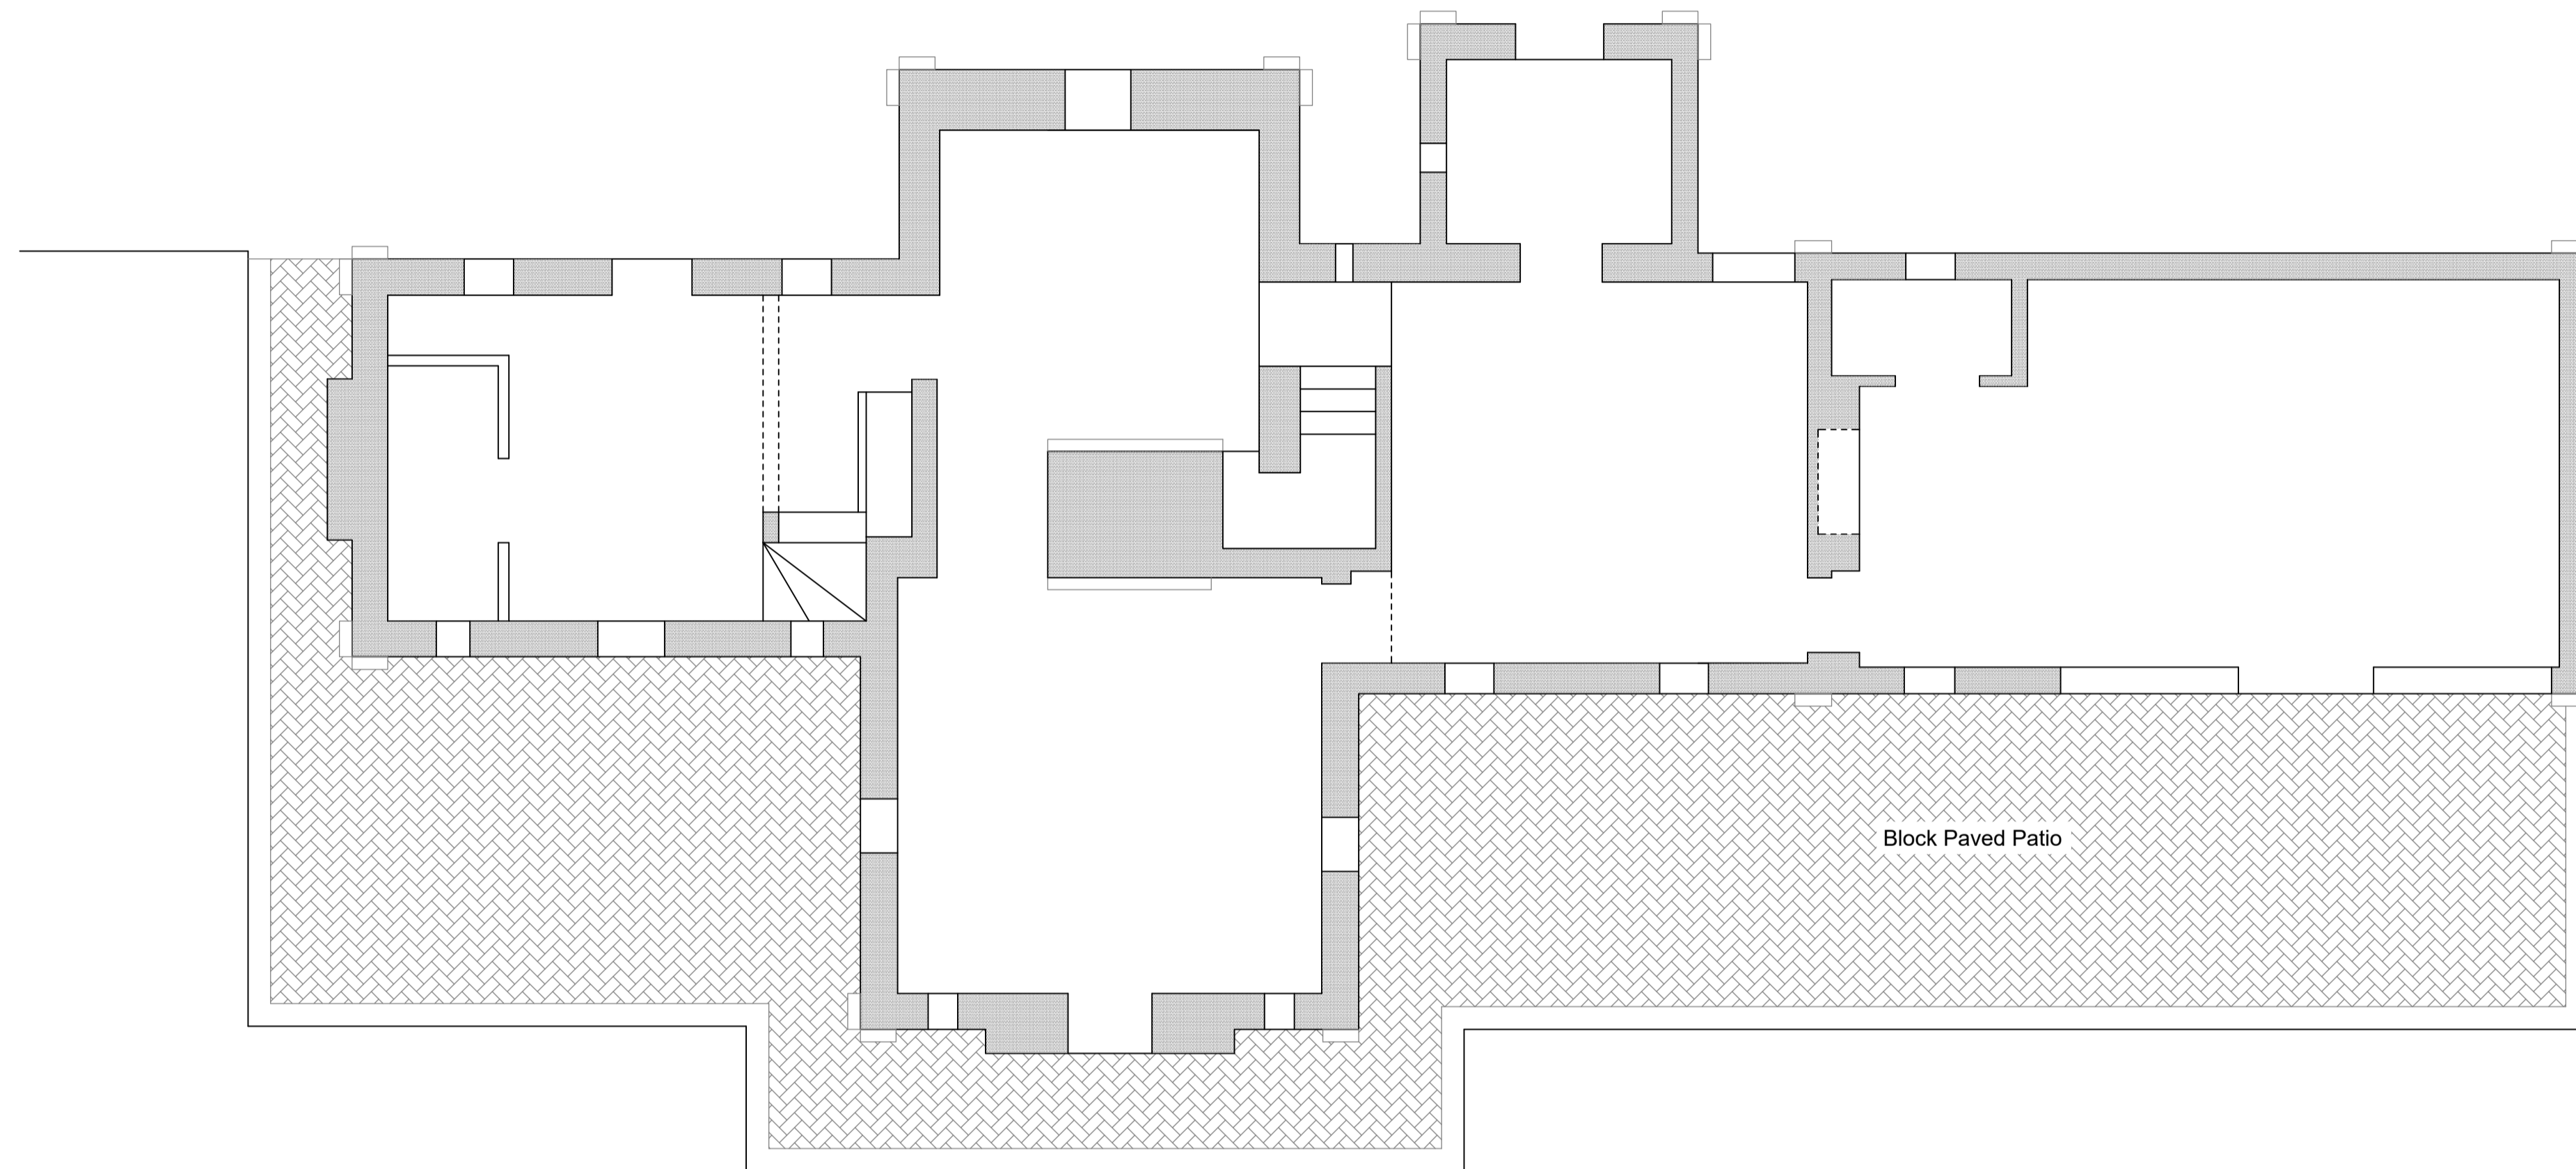

Ground Floor Plan - As Existing

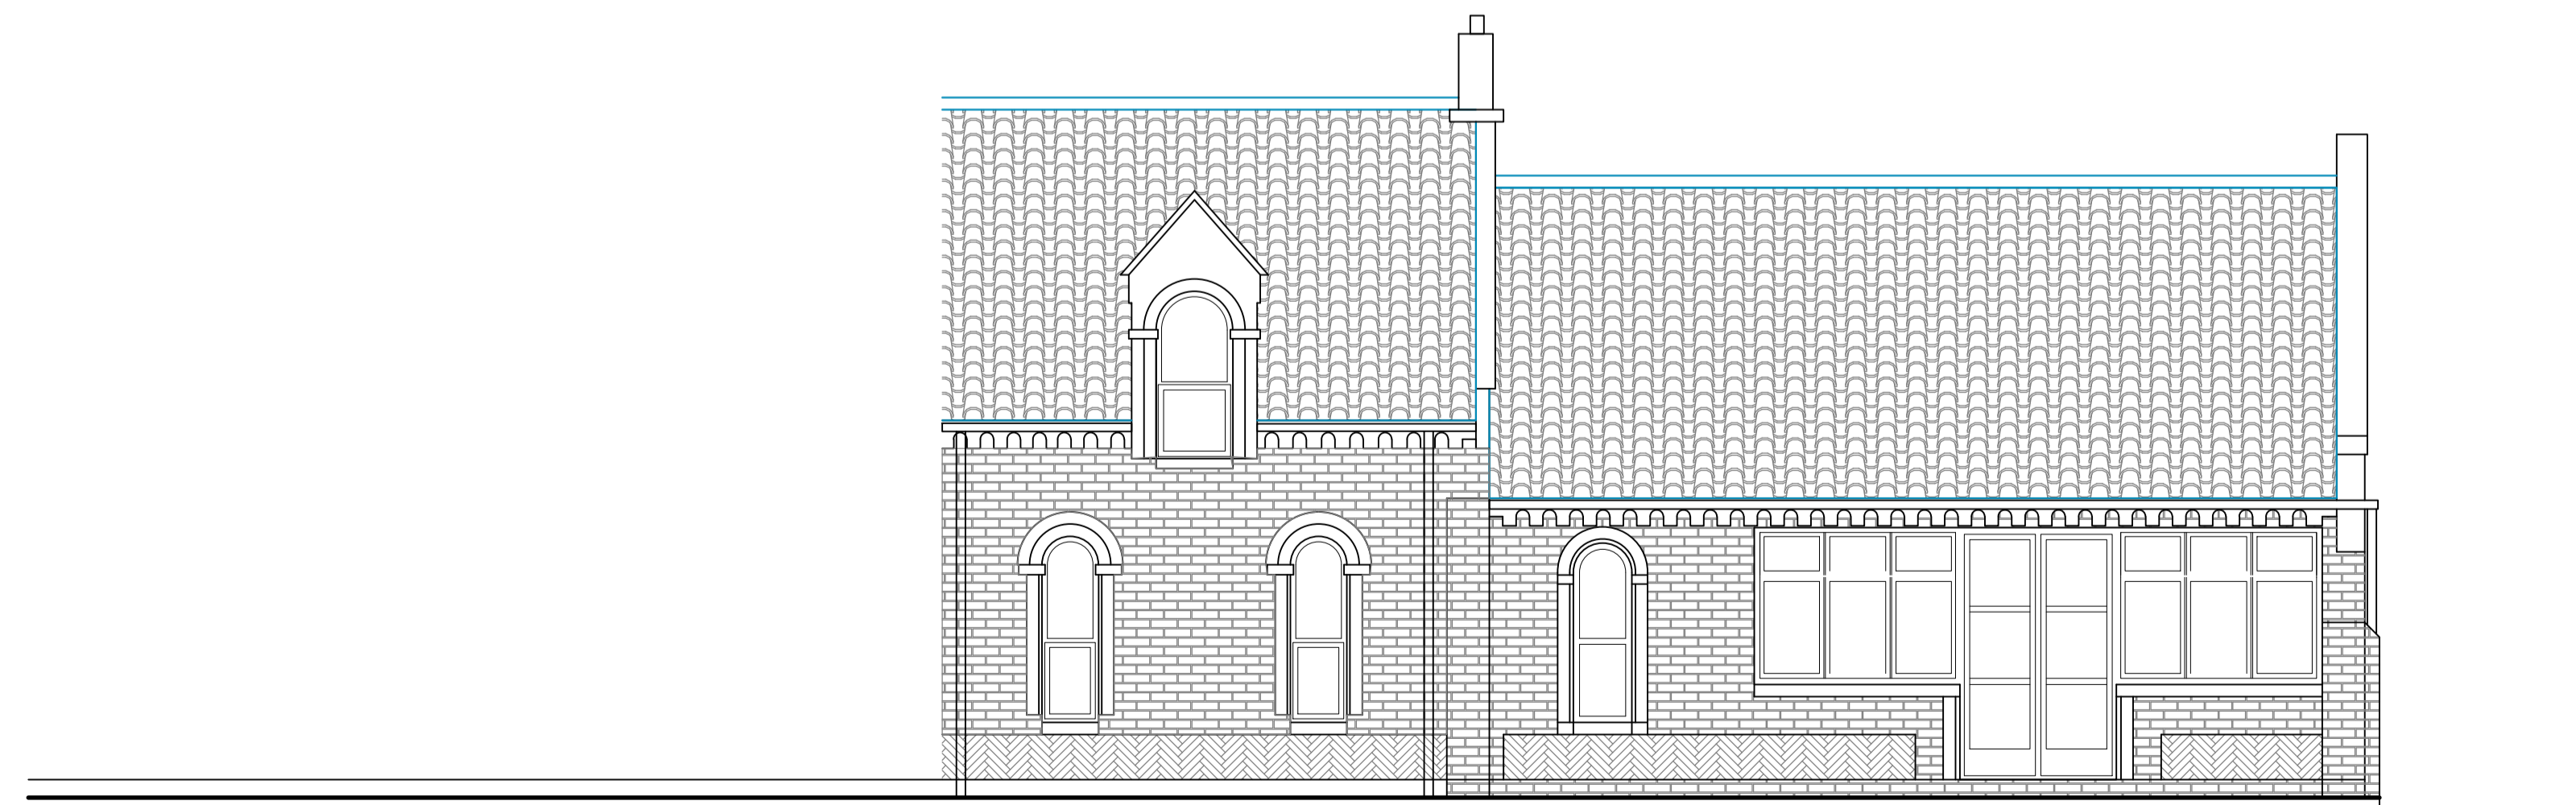

Part Rear Elevation - As Existing

Revision Suffix	Revision Details	Date

Blackburn, Wigglesworth & Associates

CONSULTING ENGINEERS

NORMAN COTTAGE
CHURCH LANE
MARSHCHAPEL
DN36 5TW

TEL (01937) 585261
MOB 07801 904329

Client

Mr & Mrs P. Buck

Contract

Norman Cottage
Church Lane
Marshchapel

Drawing Title

Orangery Extension
Details as Existing

Scale	1:50	Drawing No.	NC/2022/1				
Drawn	PB						
Date	Feb 2022	Revision					