


Ground Floor Plan on Orangery

Aluminium Ogee Gutter and fall pipes on timber fascia painted to match windows



Enlarged Section through Orangery

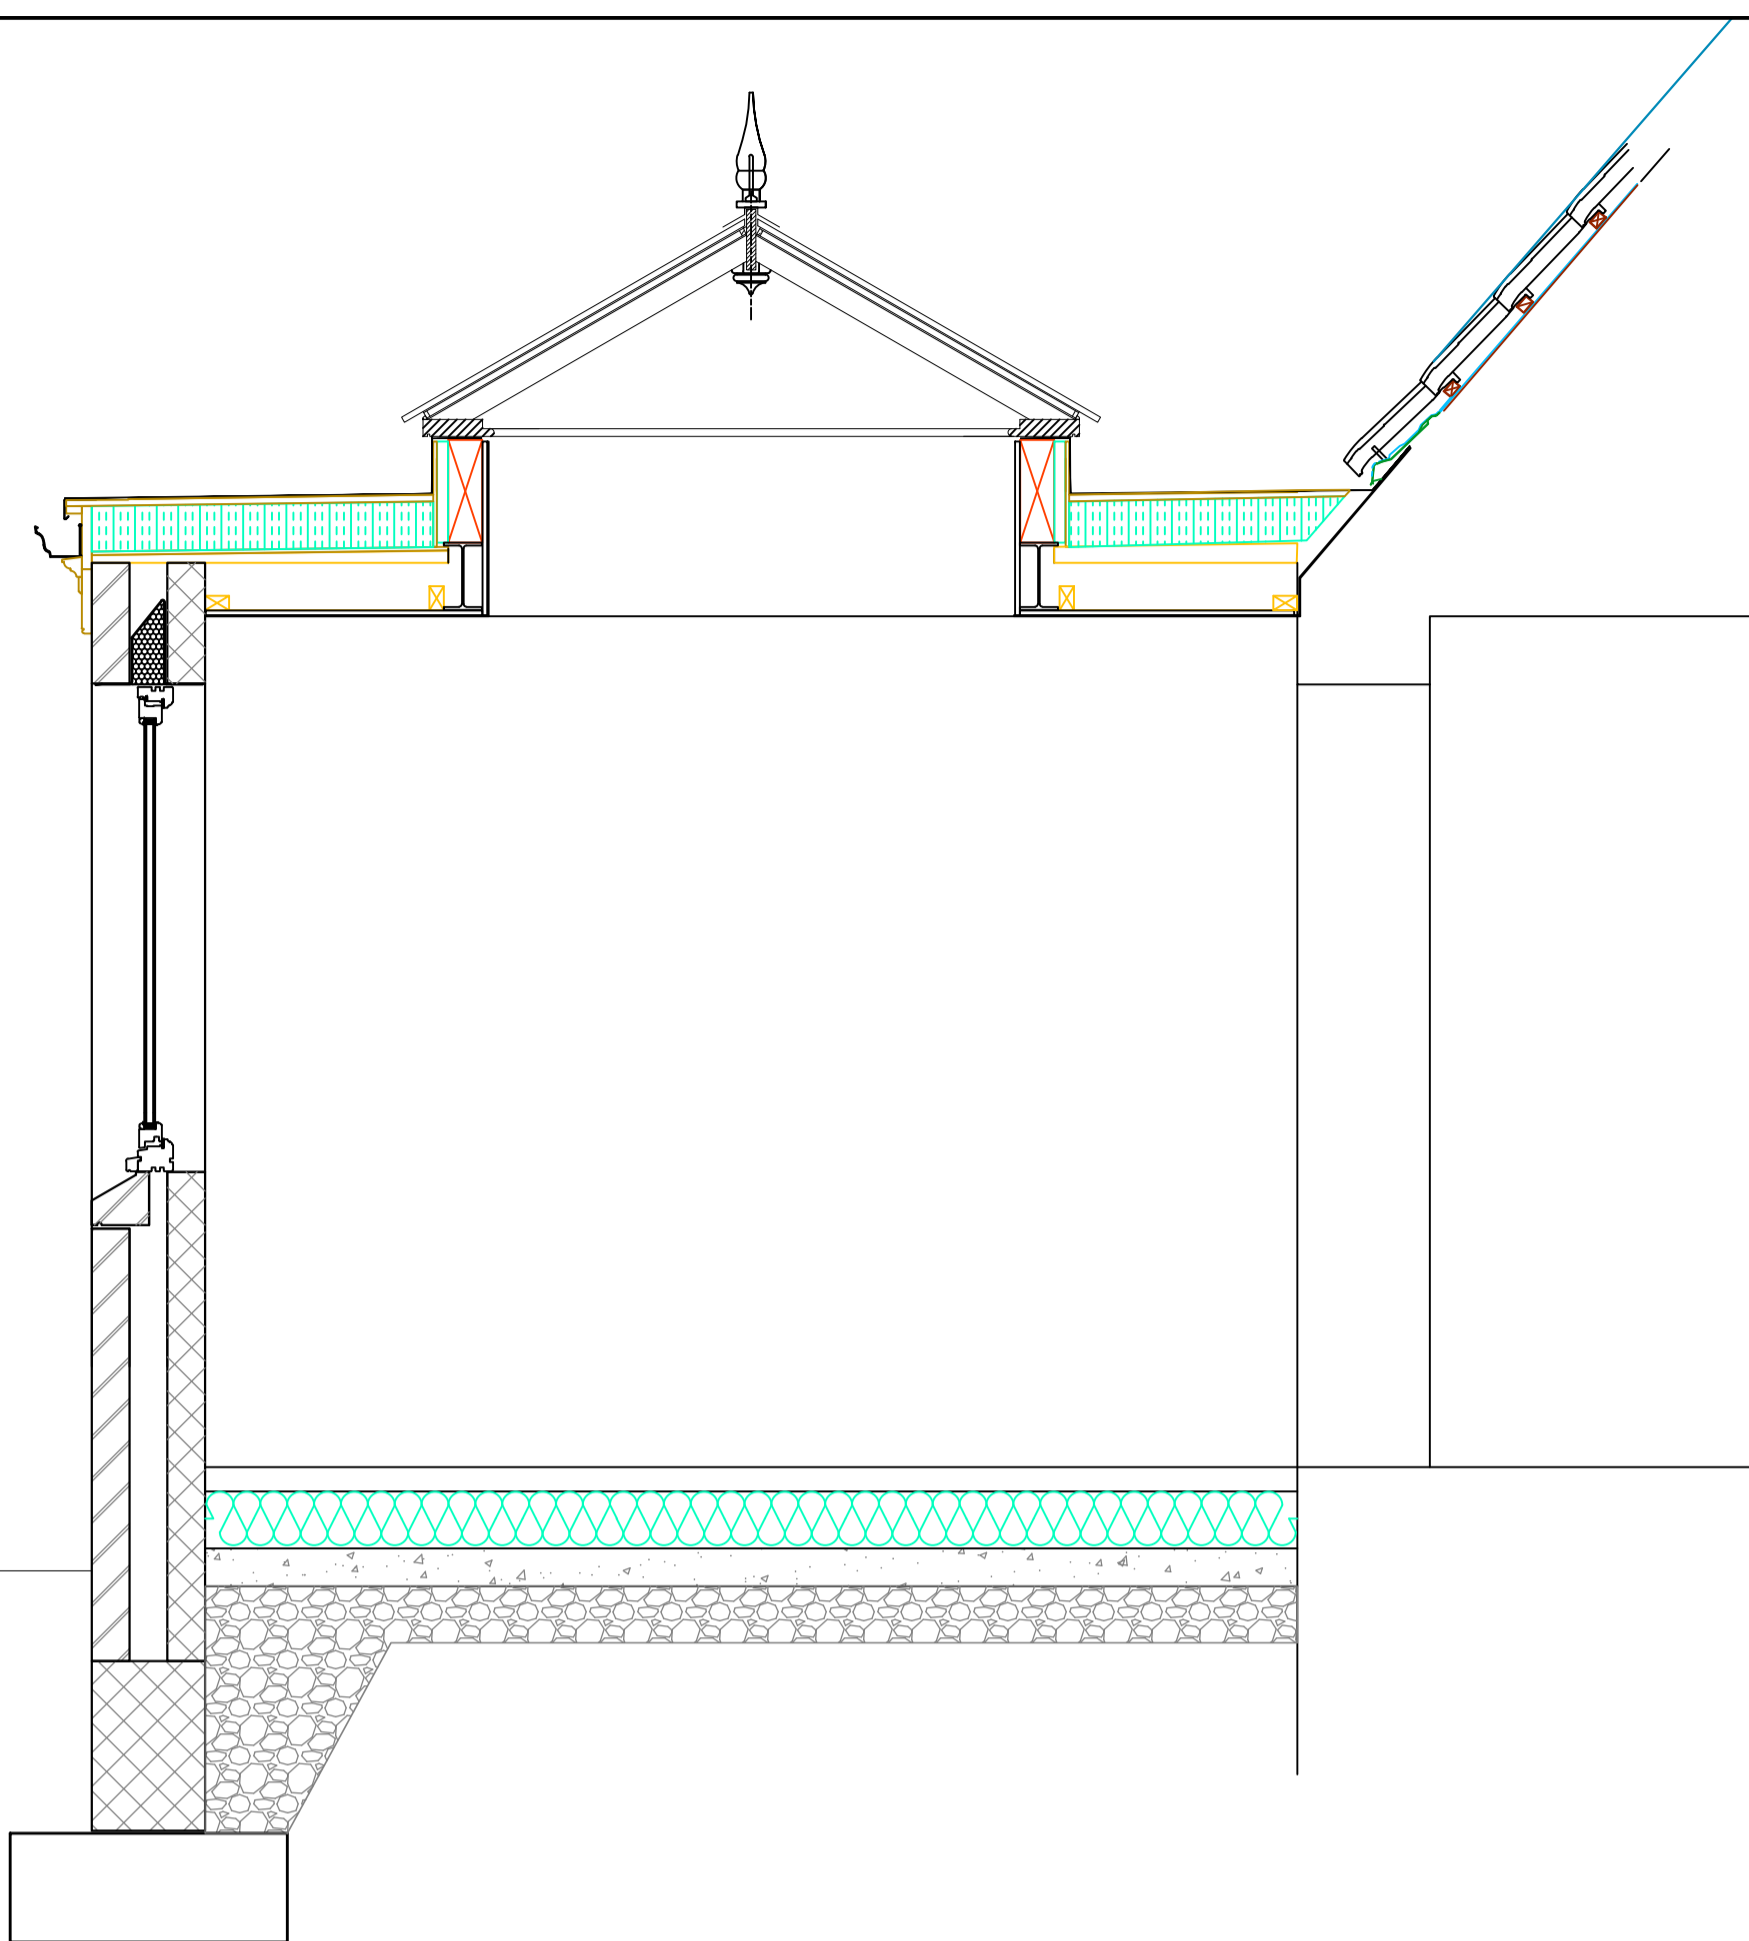

Herringbone detail



Front Elevation on Orangery

MATERIALS FOR NEW ORANGERY

- Walls - Brickwork to match Existing
- Windows & Doors - Double Glazed UPVC - Colour to match existing windows
- Roof - Flat Roof with Fibre Glass Finish
- Double Glazed Lantern with Aluminium Glazing Bars



Side Elevation on Orangery

NOTES

Revision Suffix	Revision Details	Date

Blackburn, Wigglesworth & Associates
 CONSULTING ENGINEERS
 NORMAN COTTAGE
 CHURCH LANE
 MARSHCHAPEL
 DN36 5TW
 TEL (01937) 585261
 MOB 07801 904329

Client
 Mr & Mrs Buck

Contract
 Norman Cottage
 Church Lane
 Marshchapel

Drawing Title
 Orangery Extension
 Details as Proposed

Scale 1:50 & 1:20	Drawing No. NC/2022/2
Drawn PB	
Date Jan 2022	Revision