



Figured dimensions only are to be taken from this drawing. All dimensions are in millimeters unless otherwise stated. All dimensions shall be checked on site prior to works commencing.
Any discrepancies shall be reported to AV Architects.
All rights reserved. AV Architects Ltd. asserts its rights under the Copyright, Designs and Patents Act 1988 (Unless otherwise agreed in writing).



REV	DESCRIPTION	DATE	DRAWN BY
P1	LAW DEVELOPMENT CERT APPLICATION	01.12.21	NCE
P2	REDUCED TO 80m2	27.01.22	JB

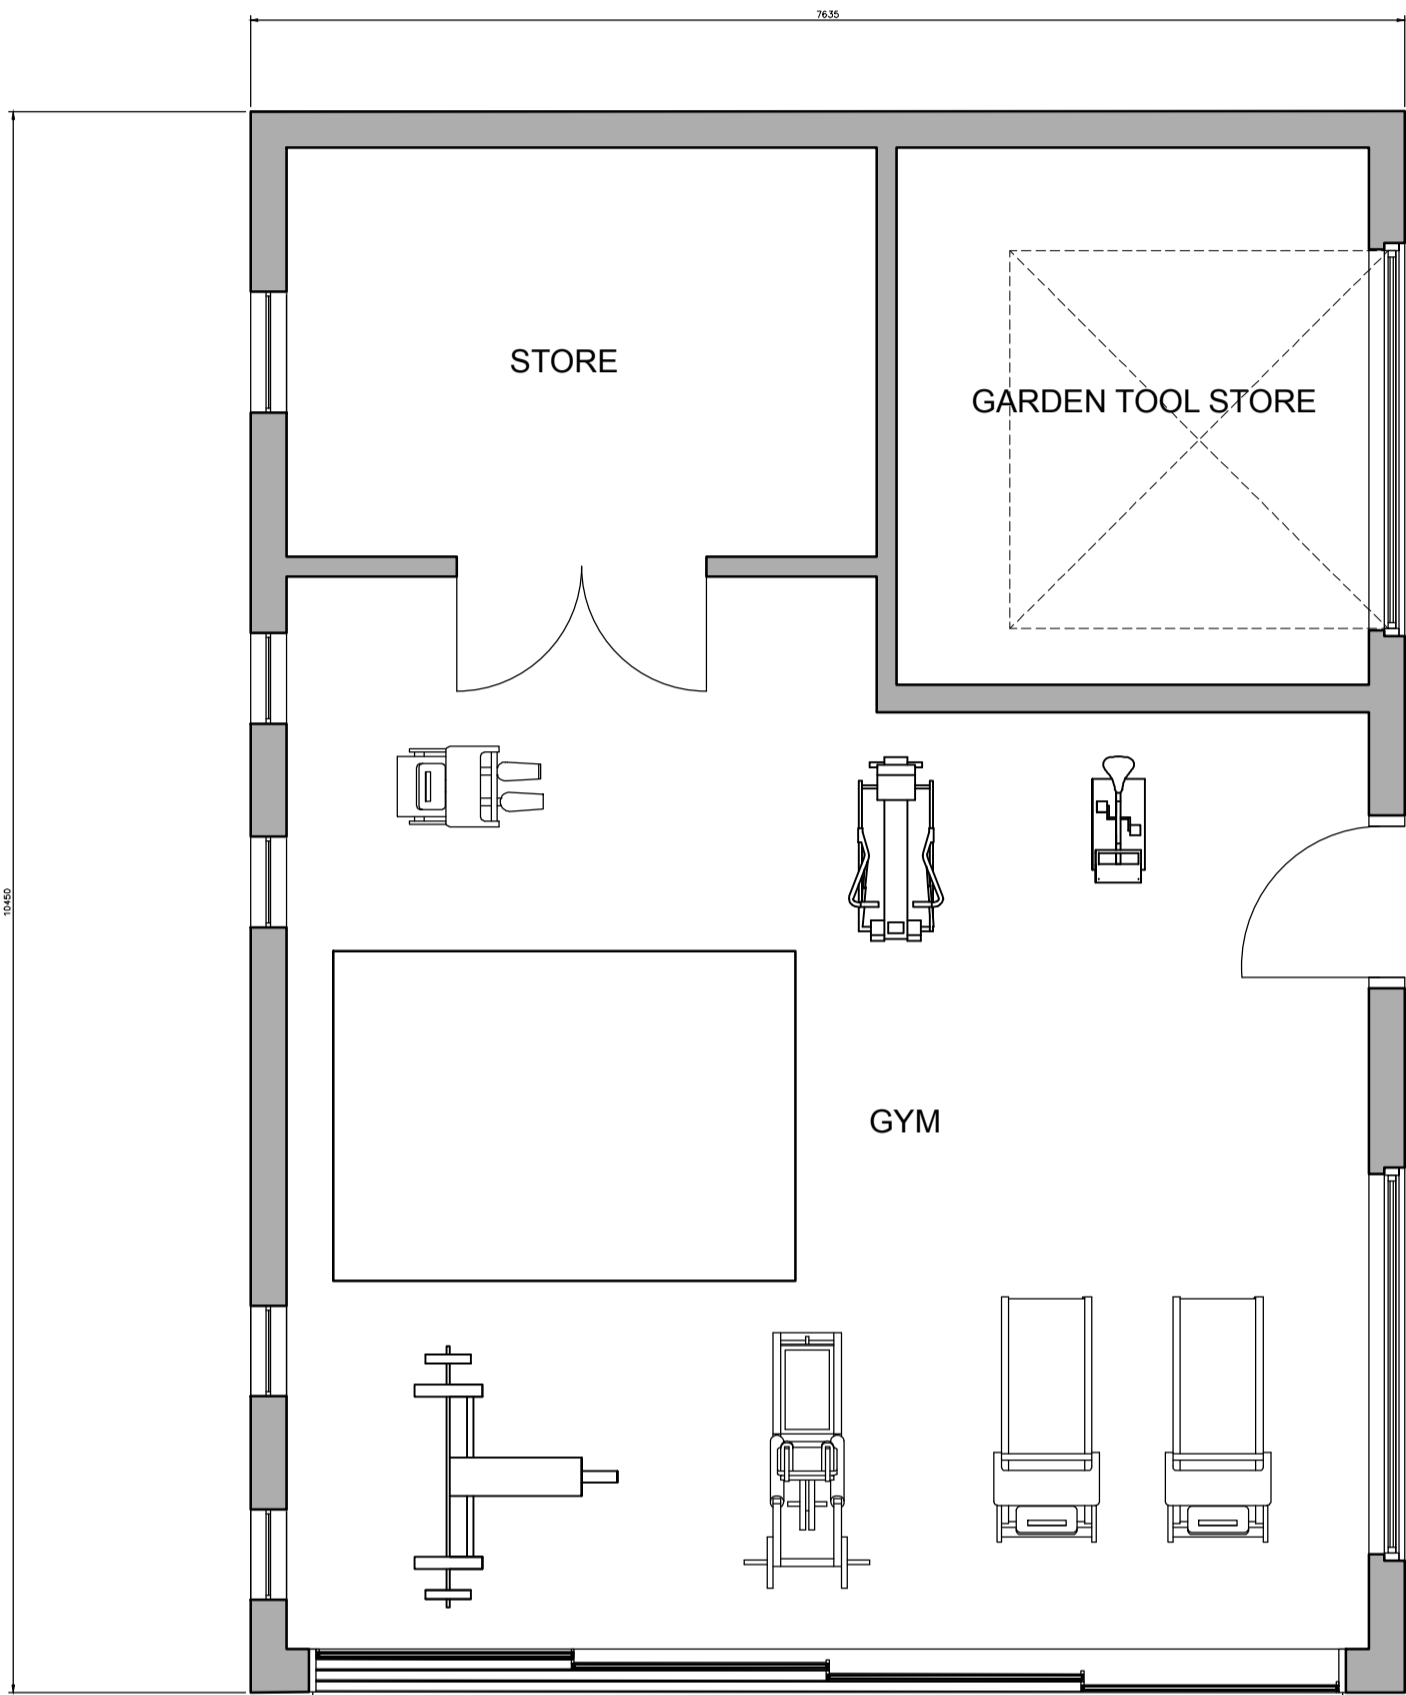

1 PLAN
PROPOSED GROUND FLOOR PLAN
SCALE 1:50

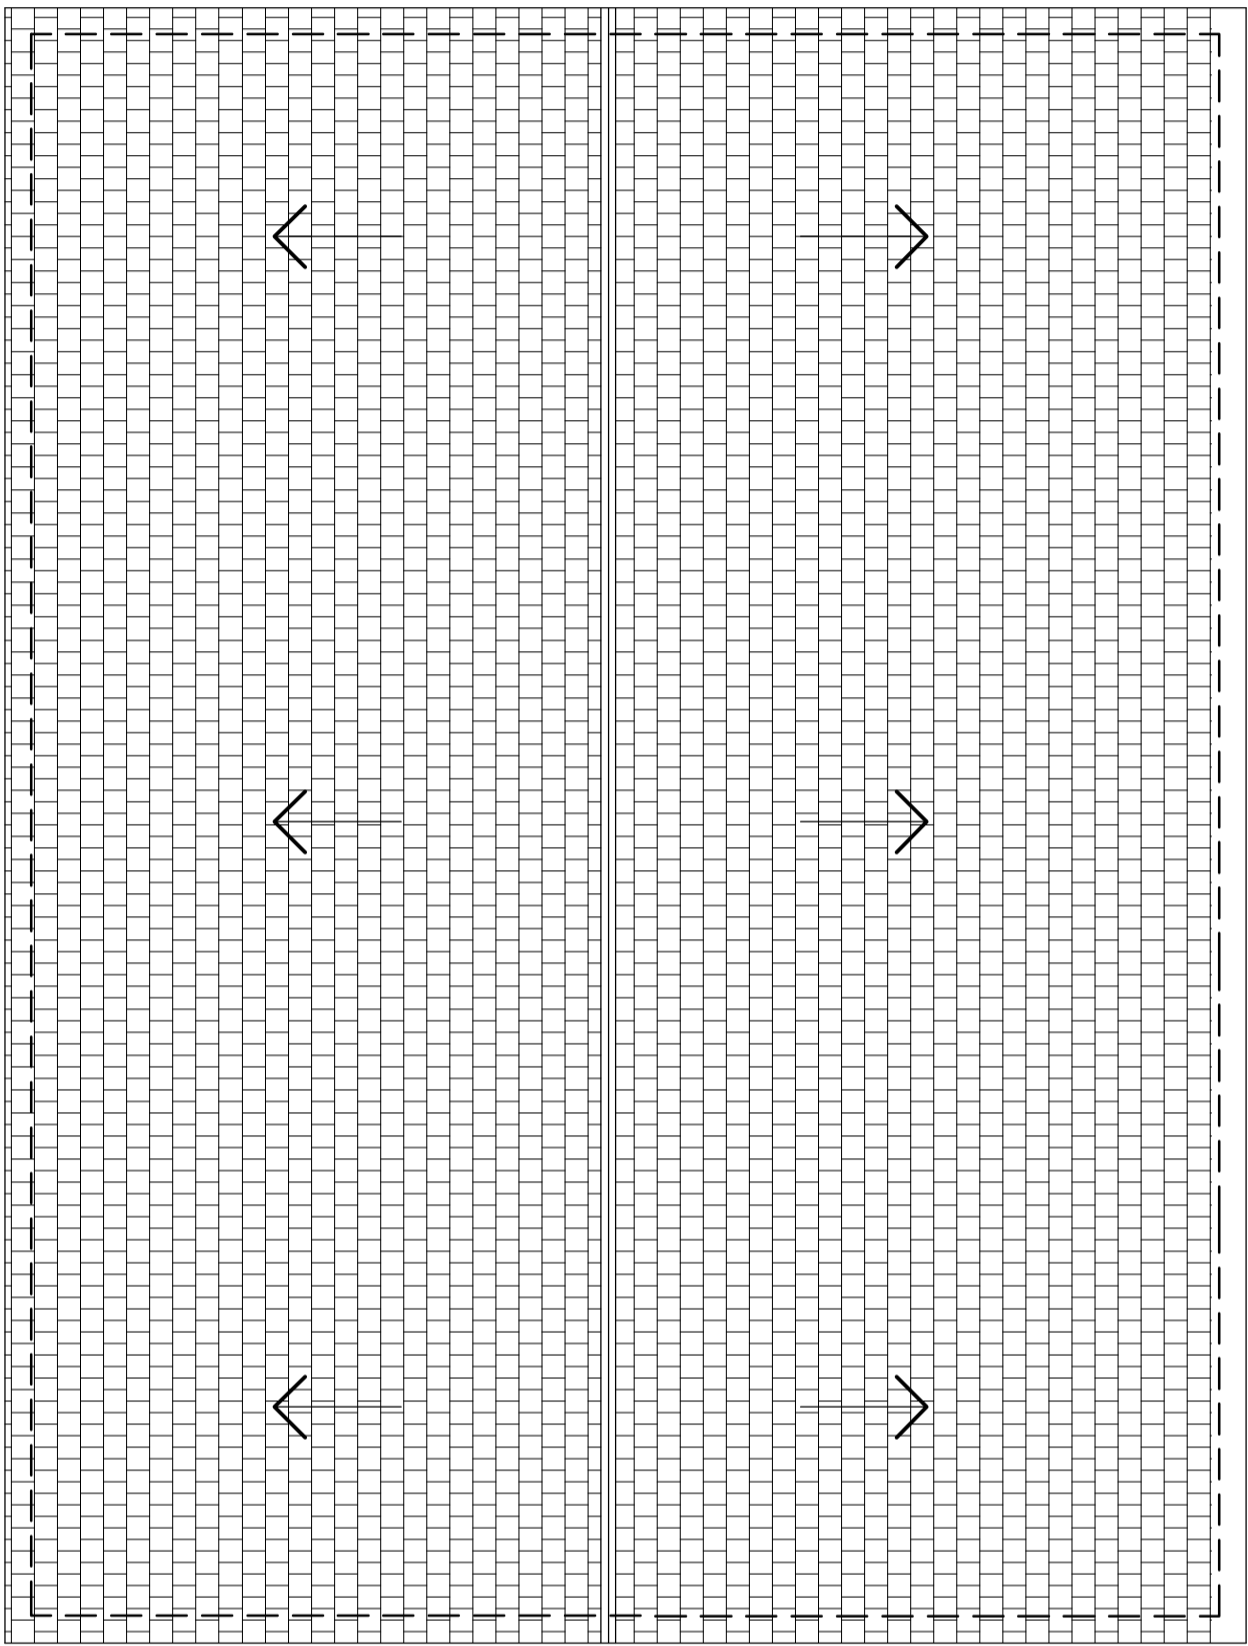

2 PLAN
PROPOSED ROOF PLAN
SCALE 1:50

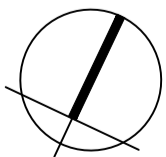 

PLANNING

Client

Mr & Mrs Choudhury

Project and Location

Treetops, Glebe Road, Ramsden Bellhouse
Billericay
CM11 1RL, Essex

Drawing title

PROPOSED OUTBUILDING PLANS & SECTION A-A


Scale @ A1

1:50

Stage

PLANNING

18025 - GEA - 050 P2

Project number	Category	Dwg number	Revision
			
AV Architects 51 St. Marys Road, Tonbridge, Kent TN9 2LE			
Telephone Email Website		0 1732 366223 info@architectsav.co.uk www.architectsav.co.uk	
Cad reference			

18025 - annex.dwg