


Side Elevation  
Scale 1:100

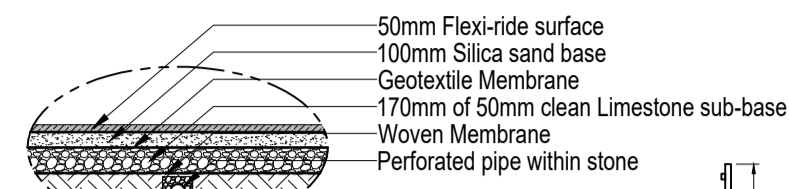


50mm Flexi-ride surface  
100mm Silica sand base  
Geotextile Membrane  
170mm of 50mm clean Limestone sub-base  
Woven Membrane  
Perforated pipe within stone


**Fencing Materials**

- Post - 100mm x 70mm x 2100mm pressure treated timber
- Rail - 80mm x 35mm x 2000mm pressure treated timber
- Gate Posts - 100mm x 100mm x 2400mm pressure treated timber. All gate slings to be galvanneal.
- Gate - 2000mm x 4.6m pressure treated silver leaf gate.


Note - Finish height of fence 1.2m above ground level.

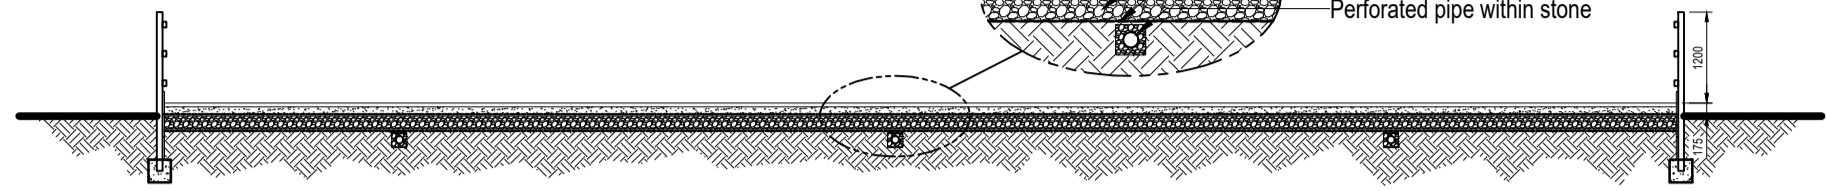


Section A-A  
Scale 1:100

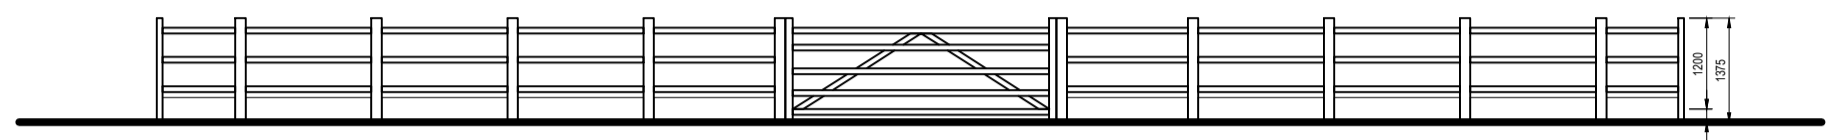



Gate Elevation  
Scale 1:100

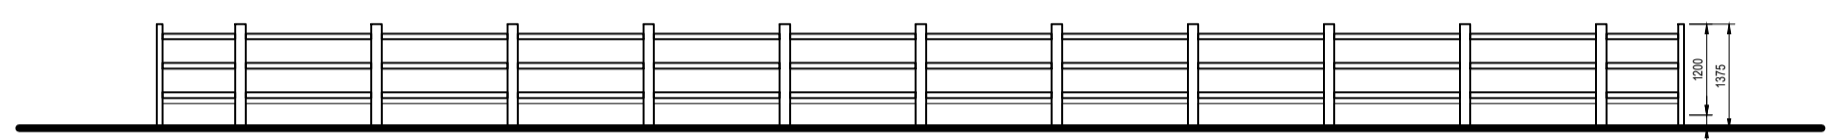


End Elevation  
Scale 1:100

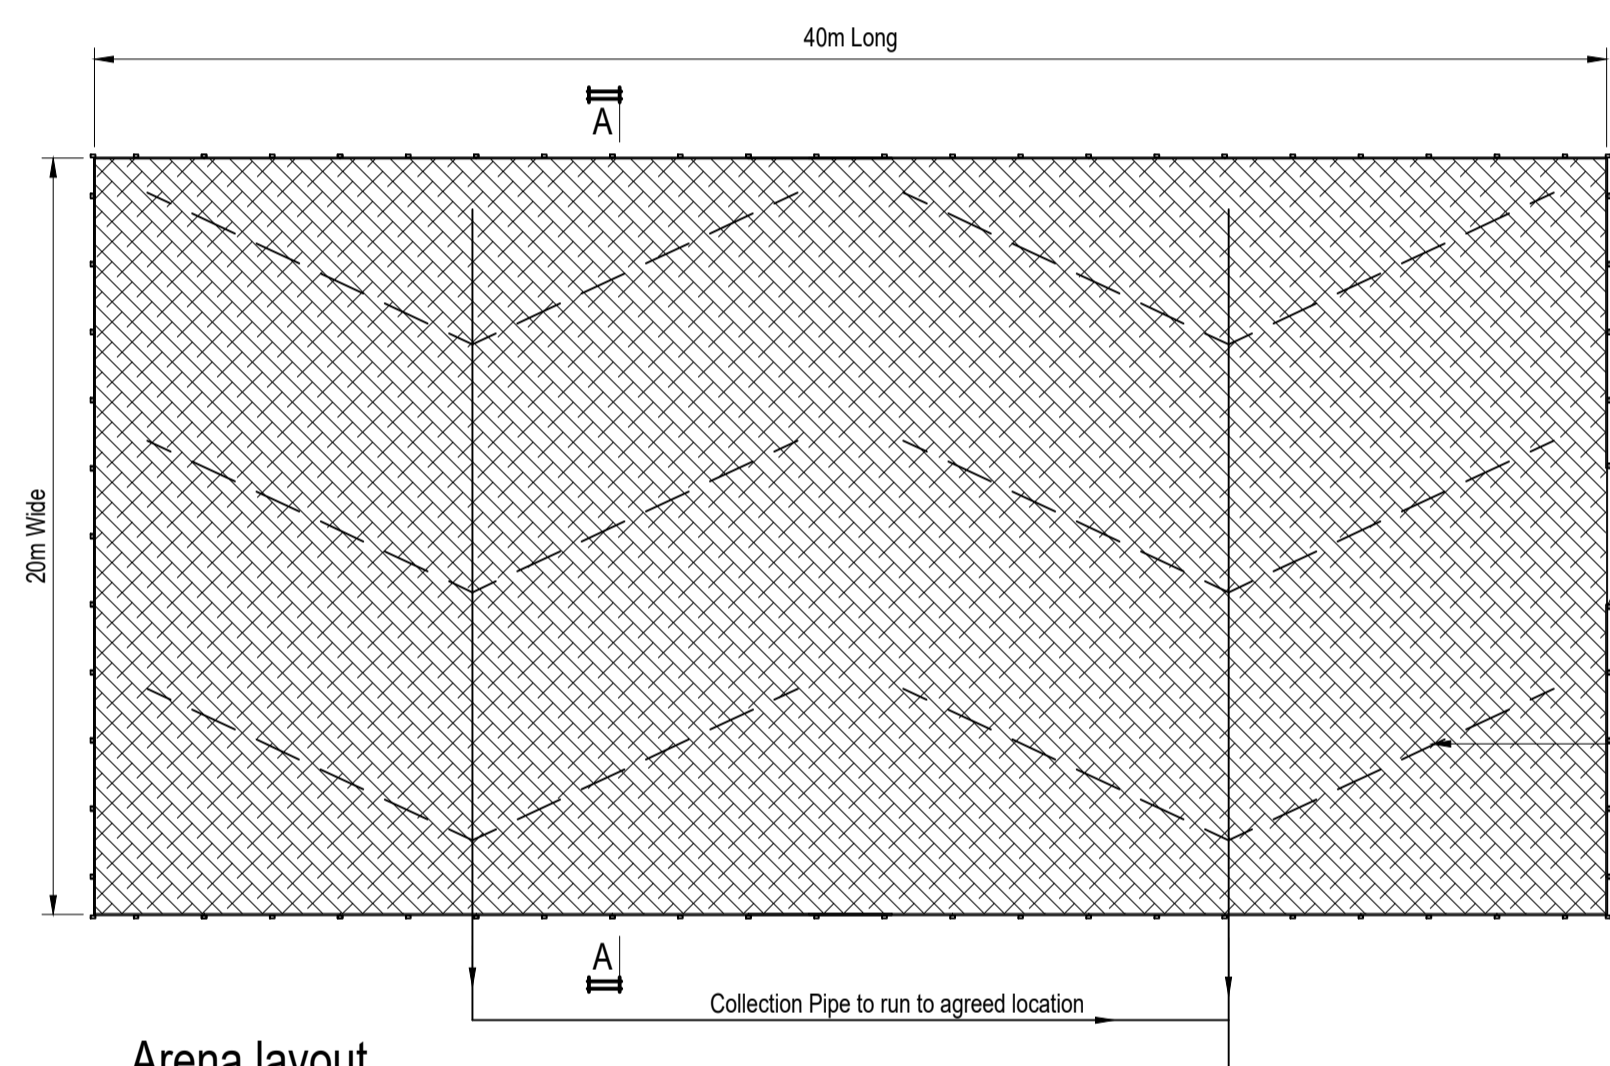

Arena layout  
Scale 1:200

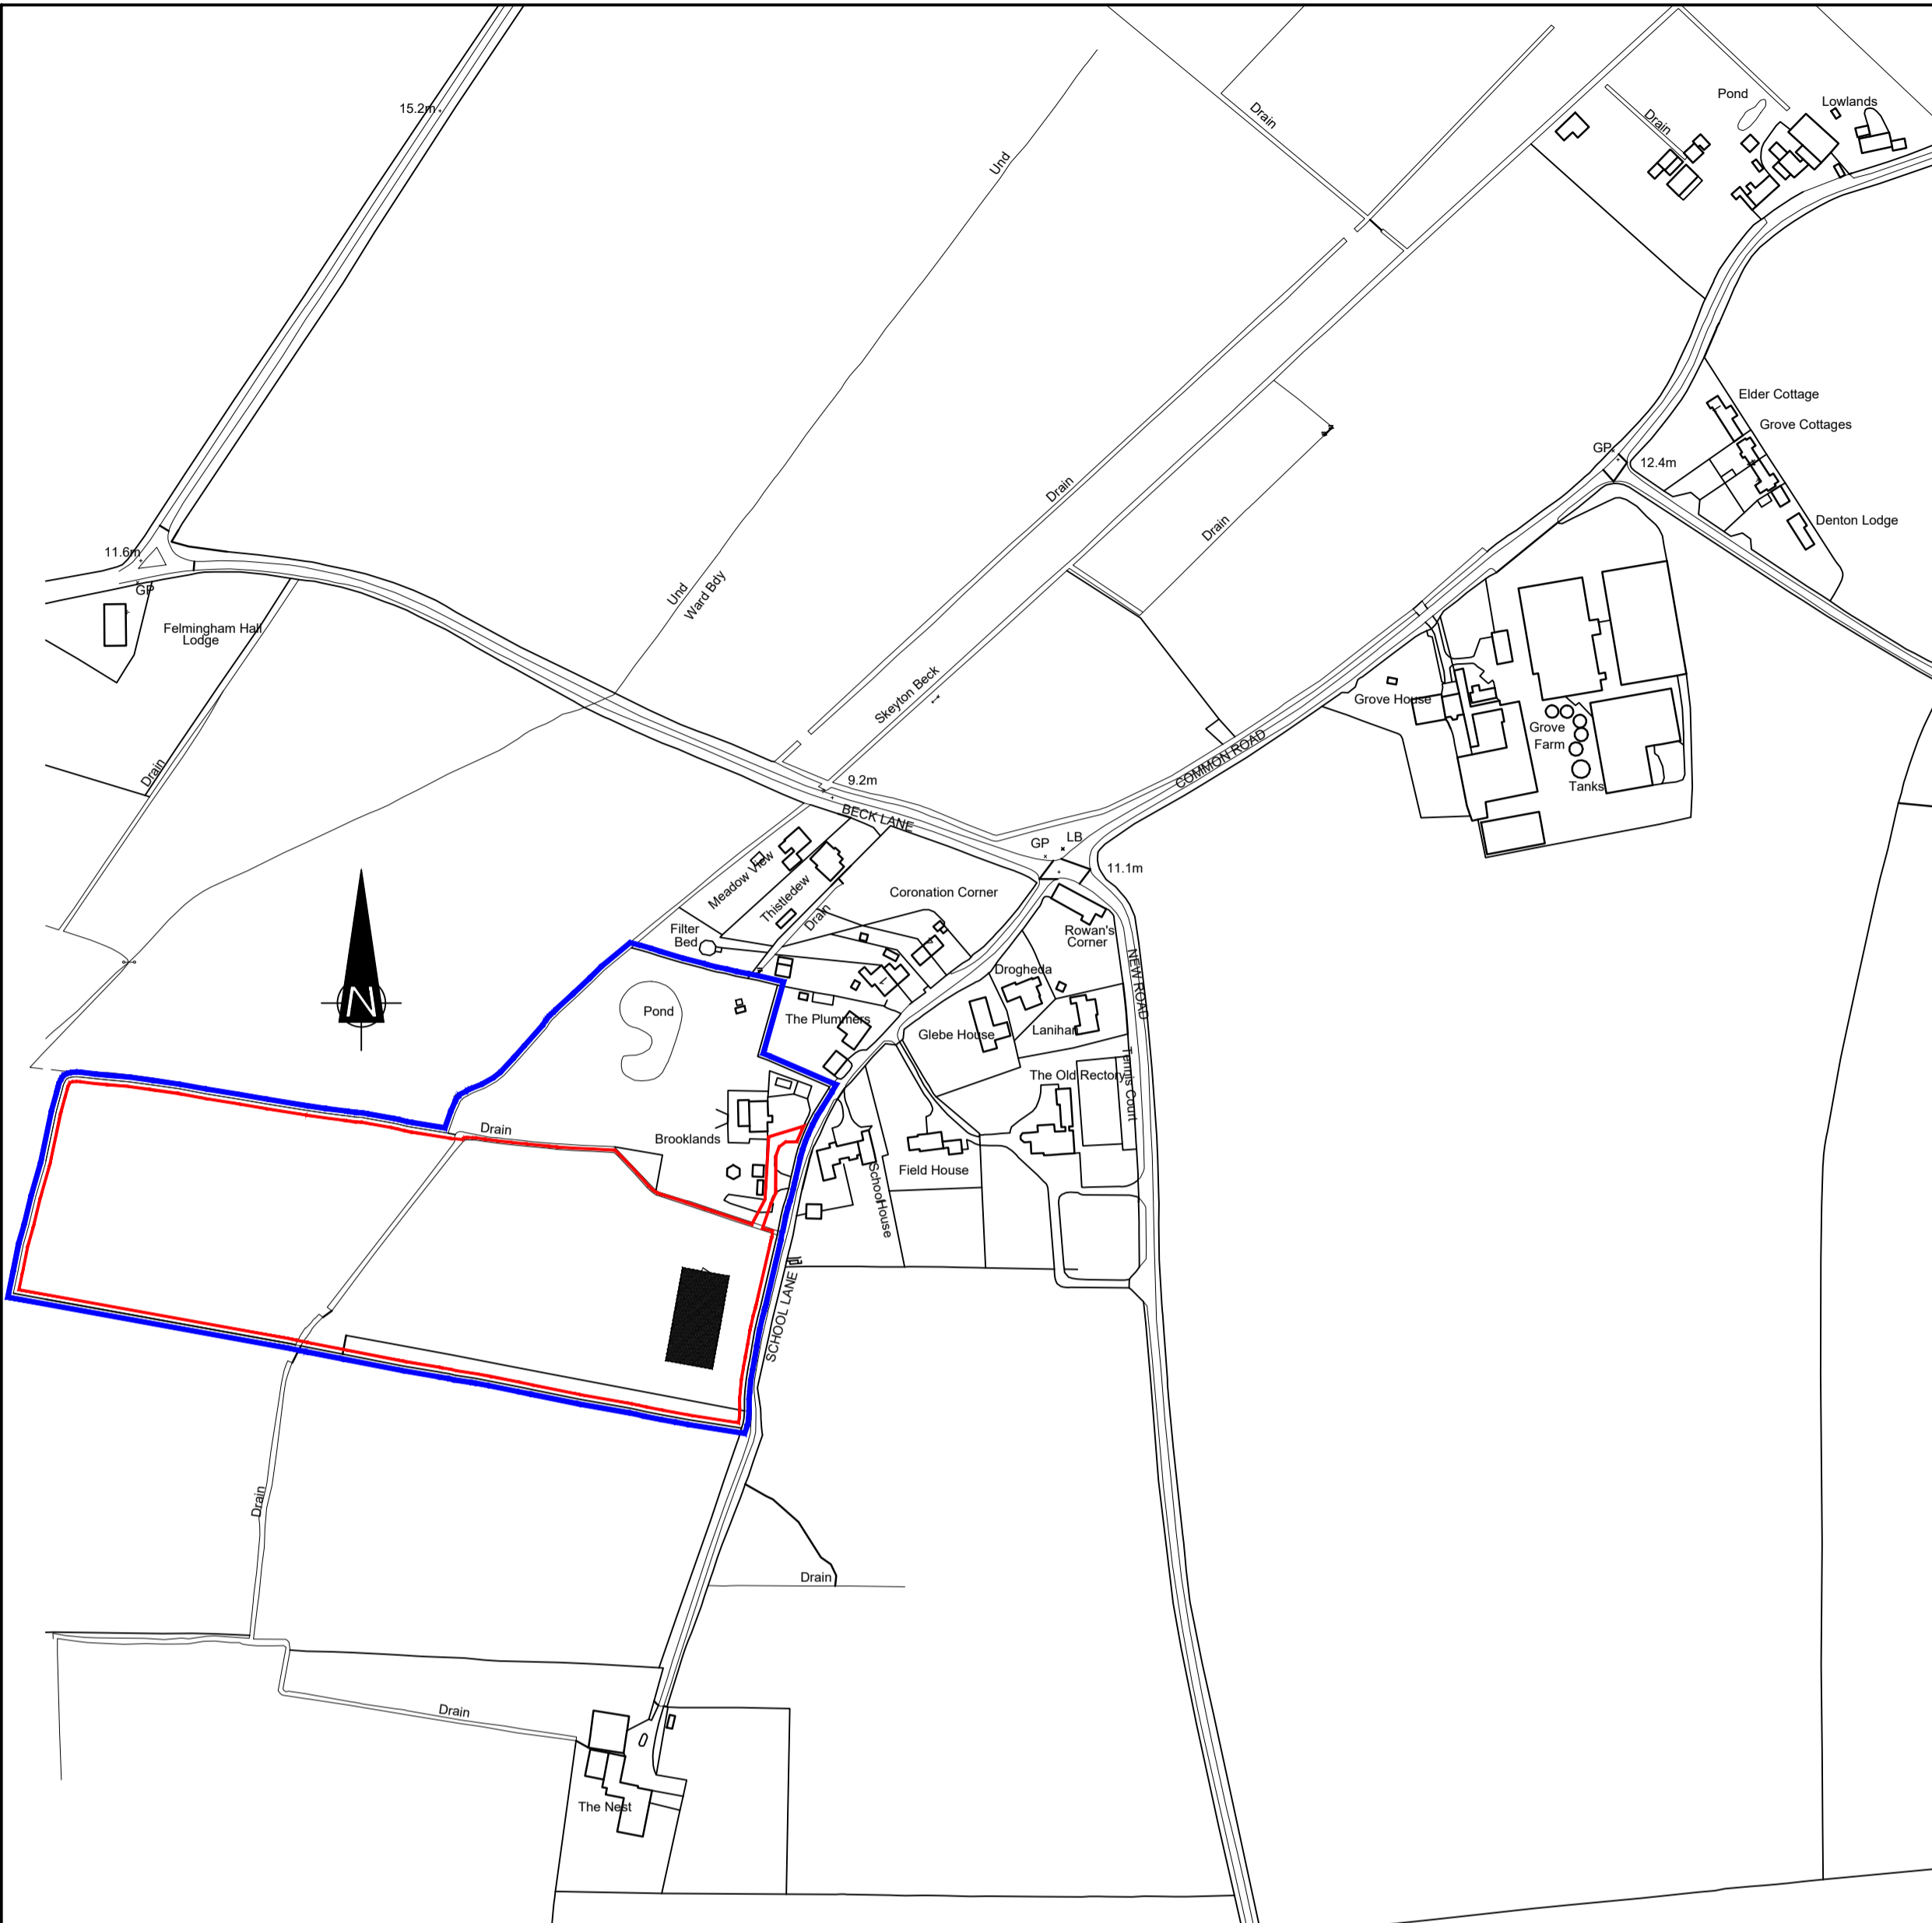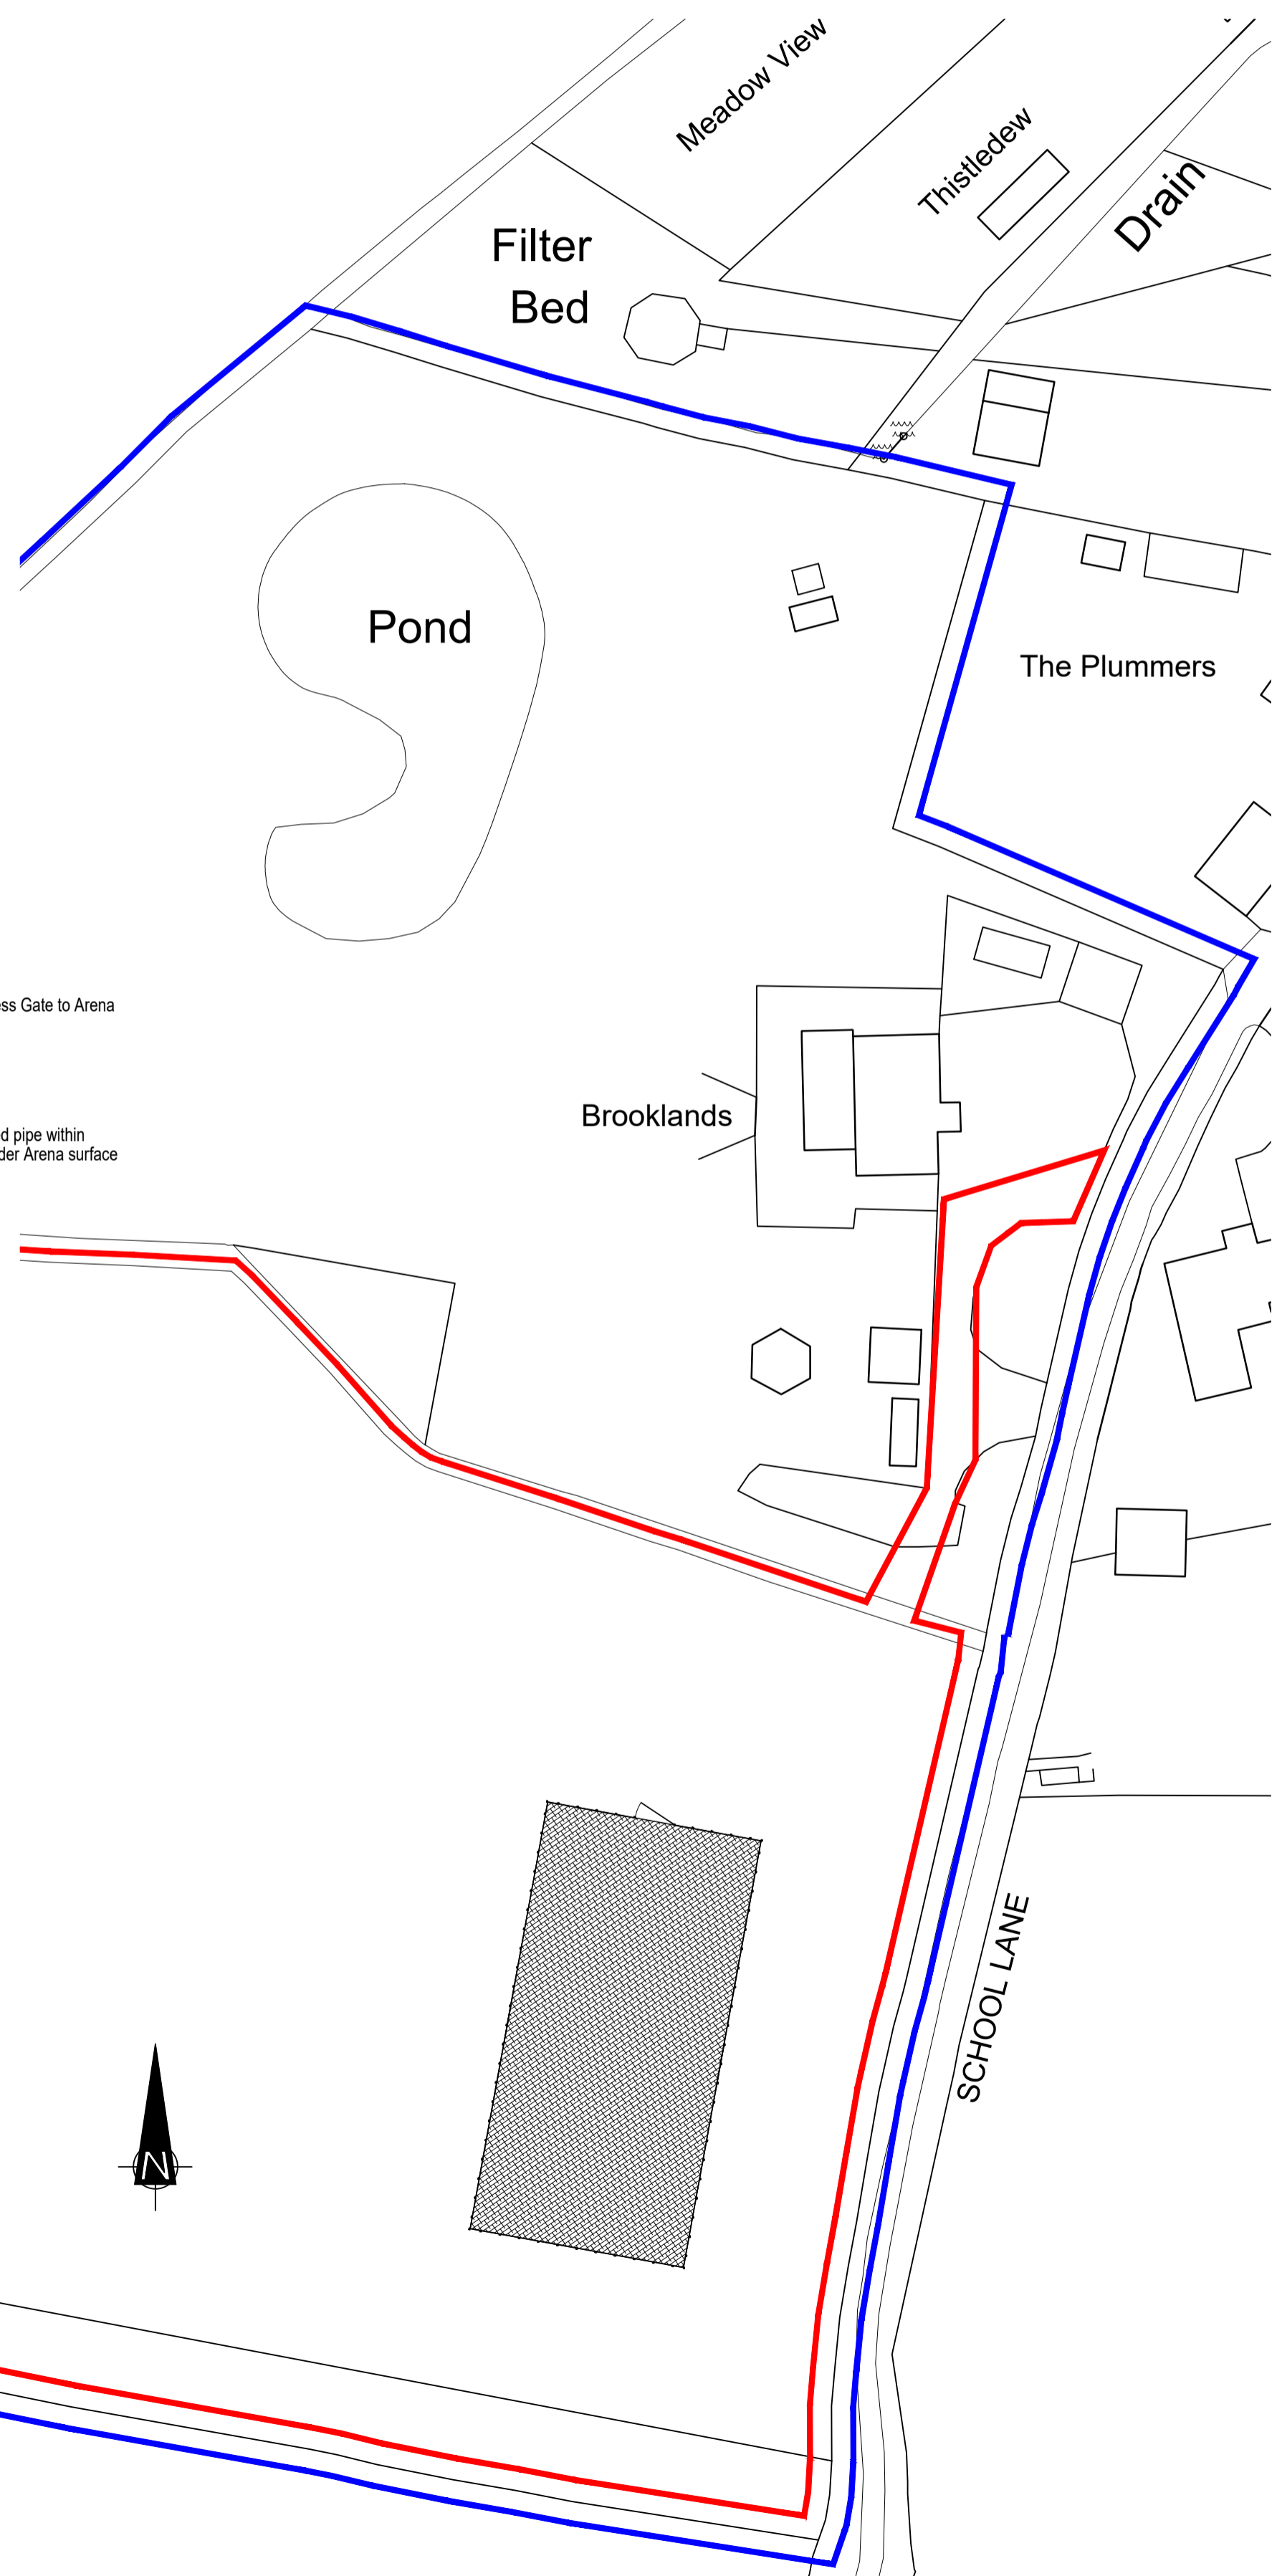

Ordnance Survey (c) Crown Copyright 2022. All rights reserved. Licence number 100022432  
**Site Location Plan**  
Scale 1:2500

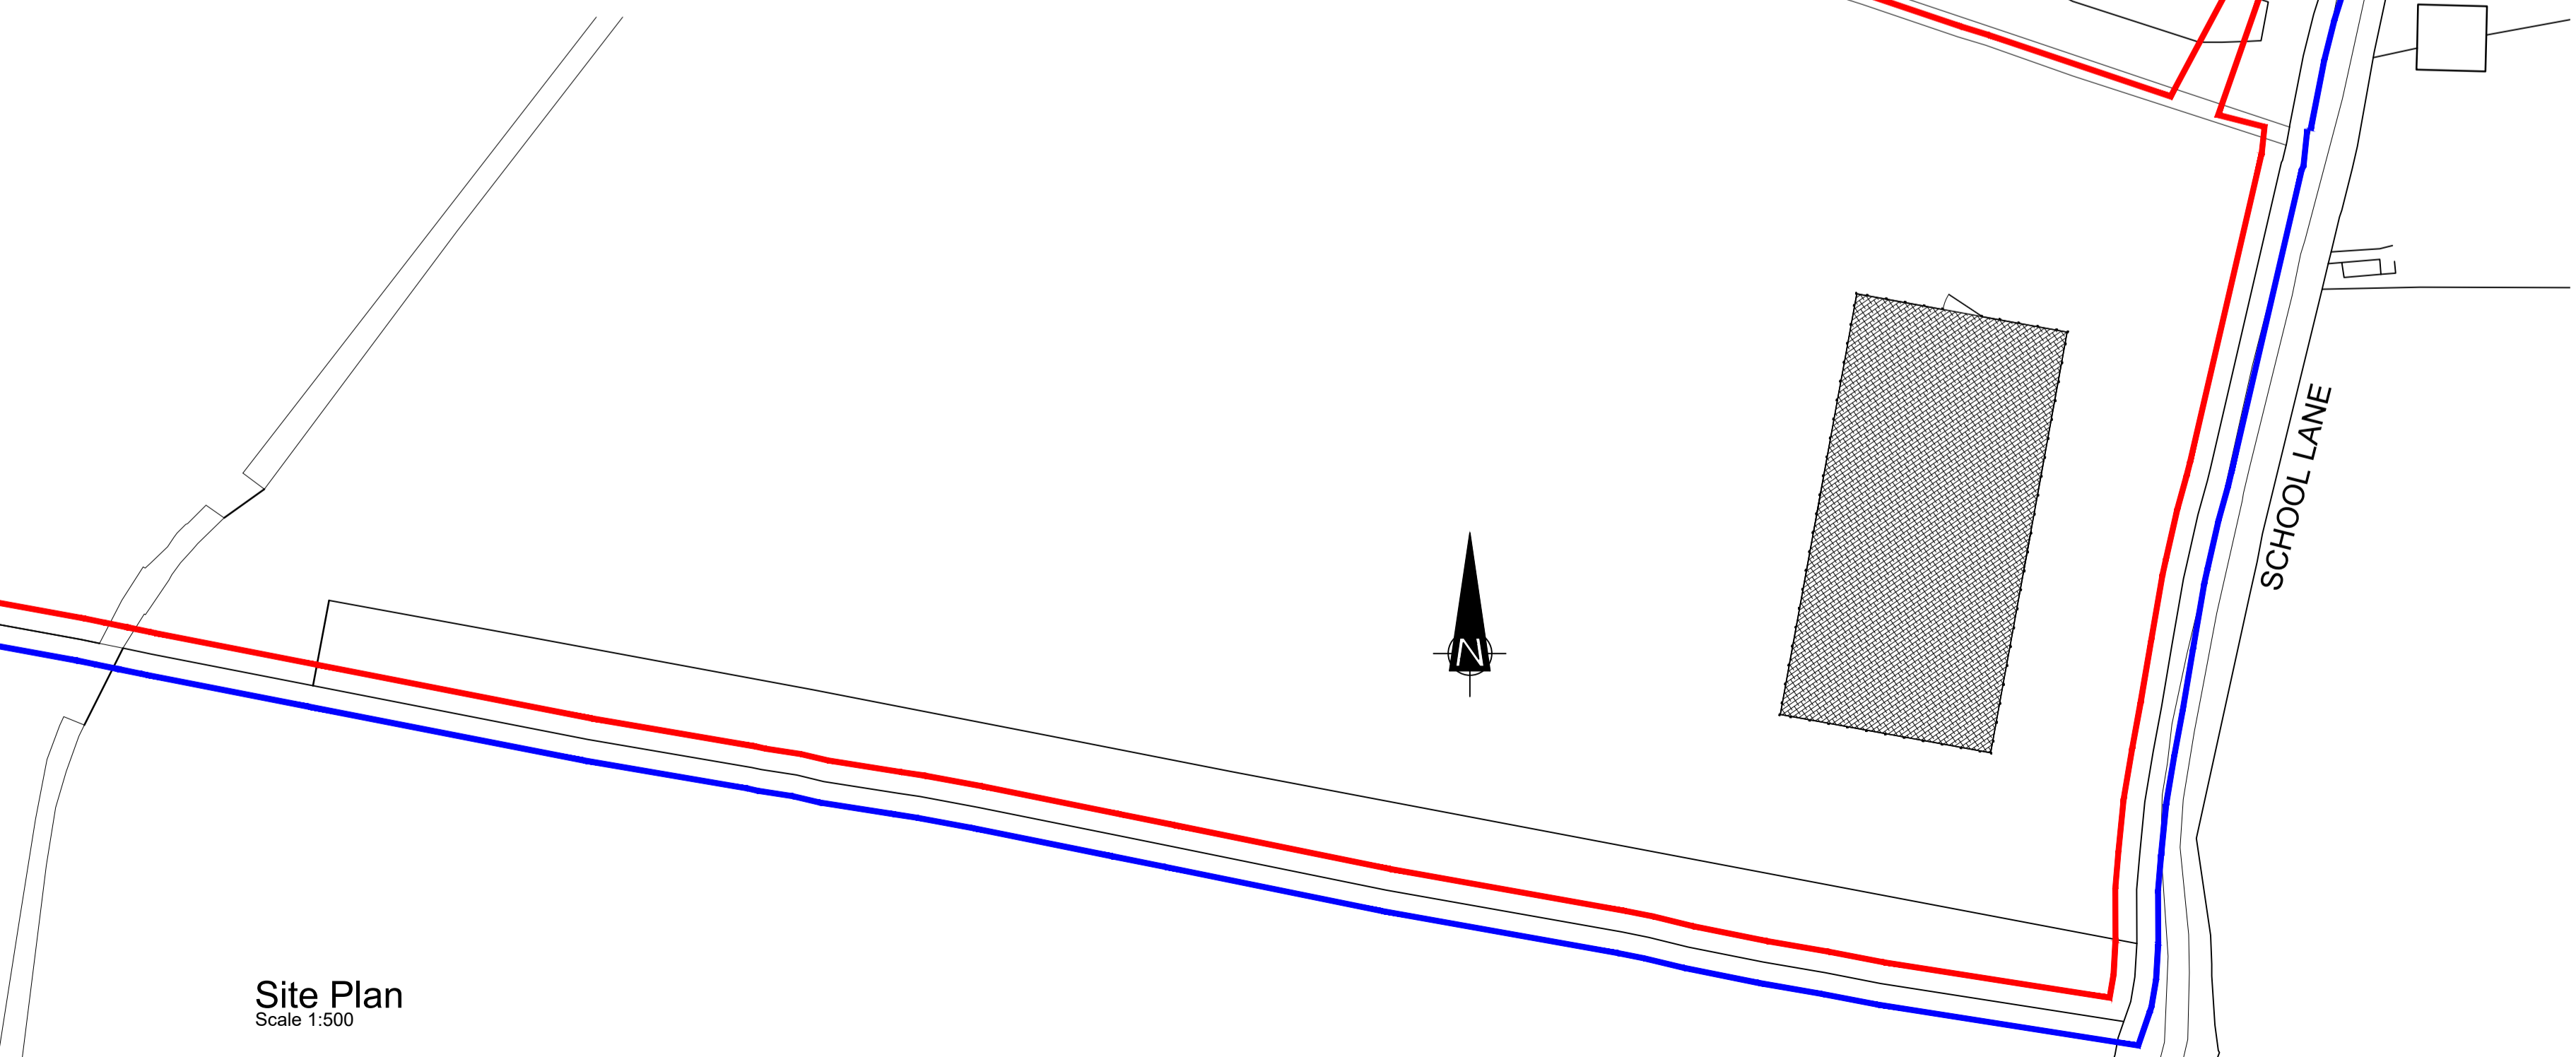

Site Plan  
Scale 1:500

- General notes:
- The drawings and all information contained therein are the sole Copyright of East Anglian Stabling and any reproduction is forbidden unless permission is obtained in writing.
  - All Dimensions are in millimetres unless noted otherwise.
  - Dimensions marked \* are subject to confirmation by site measurement before construction proceeds.
  - All dimensions are given to structural surfaces unless noted otherwise.

address Brooklands, School Lane, Skepton, NR10 5BA		
client Rebecca Morrell		
title <b>Plans, Elevations, Site &amp; Site Location plans for Arena</b>		
project reference <b>160</b>	drawing number <b>01</b>	revision <b>P2</b>
<p>A BESPOKE BUILD AT AFFORDABLE PRICES</p>		
<p>© This drawing is copyright and is not to be reproduced without the permission of East Anglian Stabling.</p>		