





Existing Ground Floor Plan
Scale 1:100

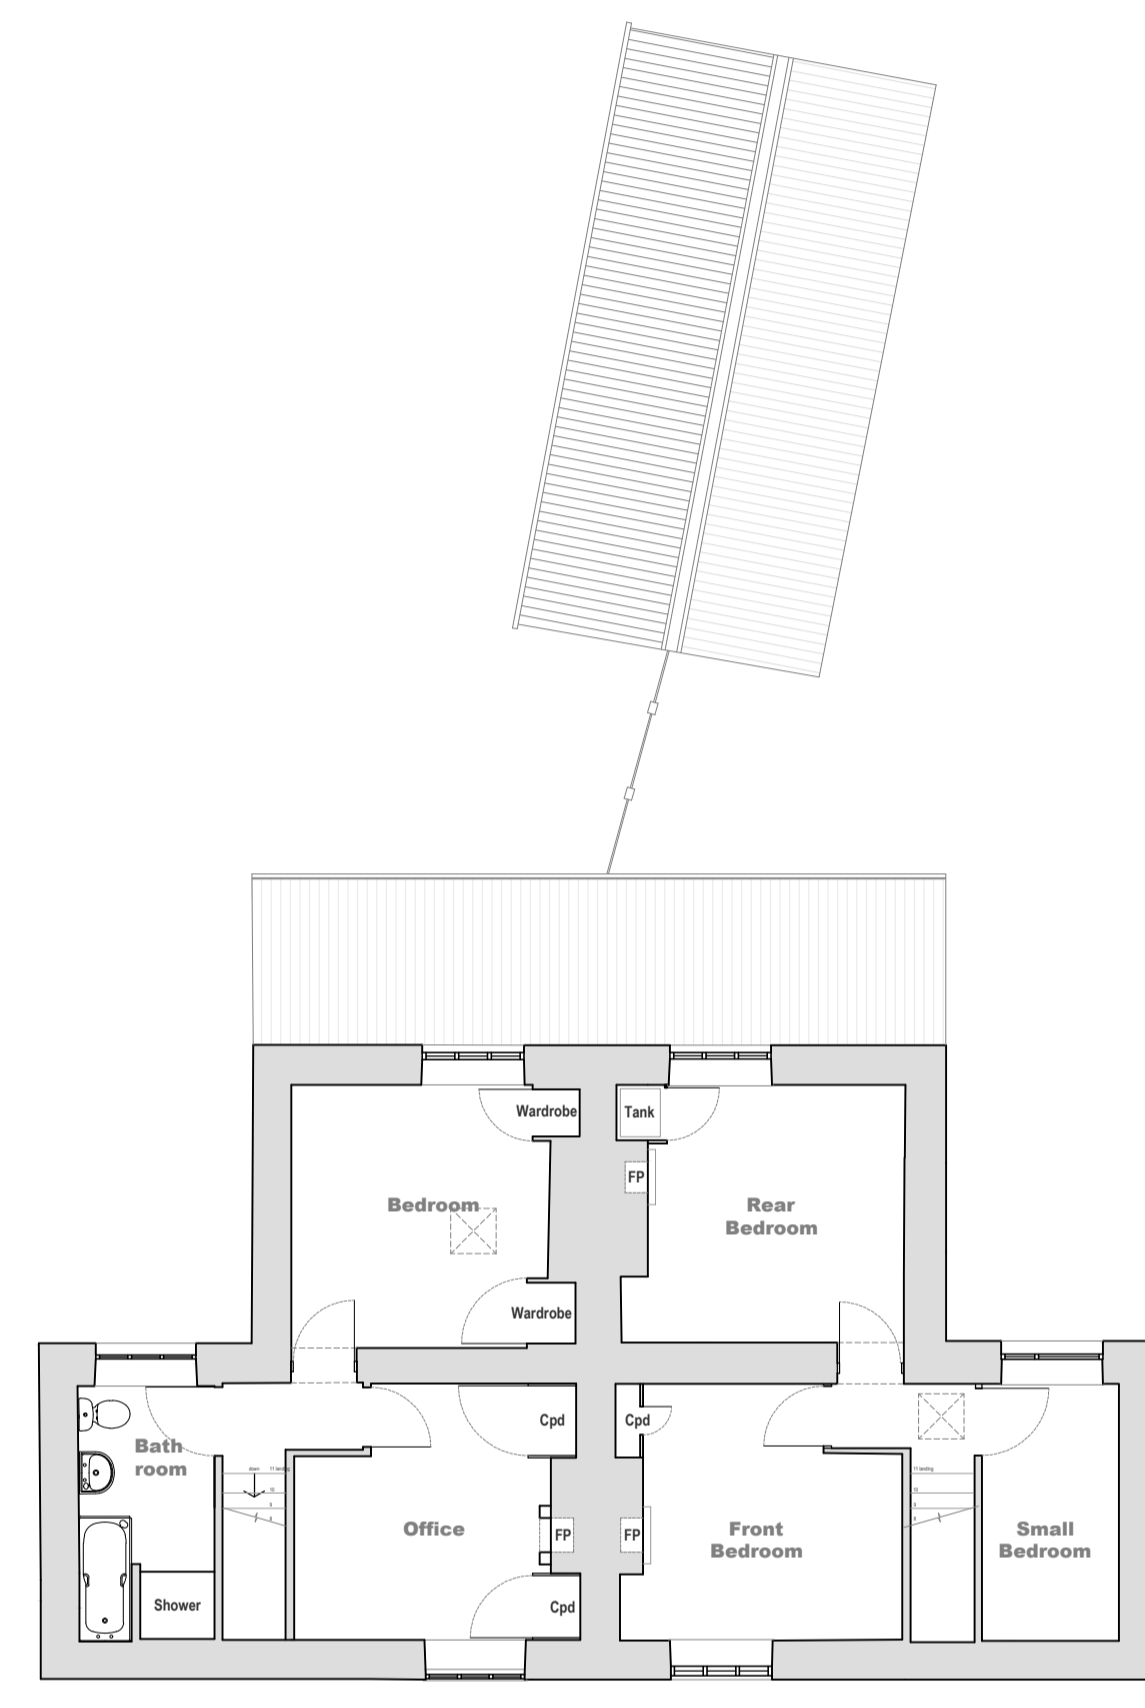

Existing First Floor Plan/ Partial Roof Plan
Scale 1:100

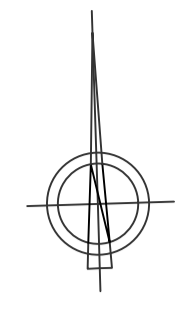

Scale 1:100
Existing East Elevation B-B




Scale 1:100
Existing West Elevation A-A




Existing South Elevation
Scale 1:100




Existing North Elevation
Scale 1:100

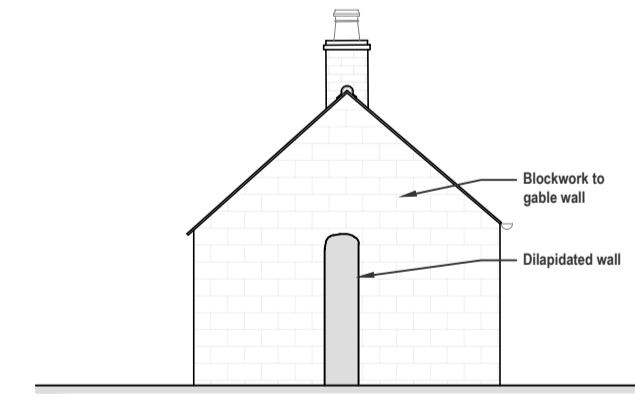

Scale 1:100
Existing Shed/Storage North Elevation

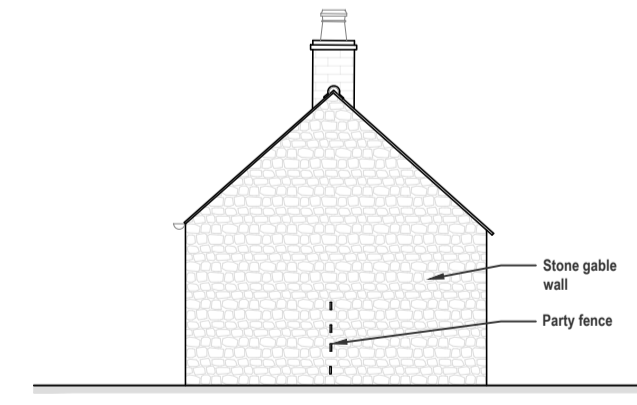

Scale 1:100
Existing Shed/Storage South Elevation

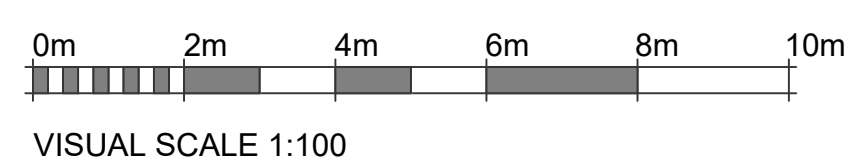

VISUAL SCALE 1:100

Job No: 1515 26 & 27 Main Street, Fotheringhay
 Drawing No: 003 **Existing Drawings**
 Revision: RTK Stamford Ltd.
CHARTERED ARCHITECTS | CHARTERED SURVEYORS | PROJECT MANAGEMENT
 01780 482483 No.20 - PE9 2EF www.rtkstamford.com QR
 Scale: 1:100@A1 Issue Date: 09/03/22 Drawn: AB
 FOR PLANNING RIBA RICS
 Drawing to be scaled for planning purposes only. All dimensions to be verified on site. All drawings are the copyright of RTK Stamford Ltd.

