


Scale Bar 1:250 (8A) (Metres)  
0 5 10 15 20

**SCHEDULE OF AREAS**  
Site Area (Red line): 12.436m<sup>2</sup> / 1.243ha / 3.073acres

B914

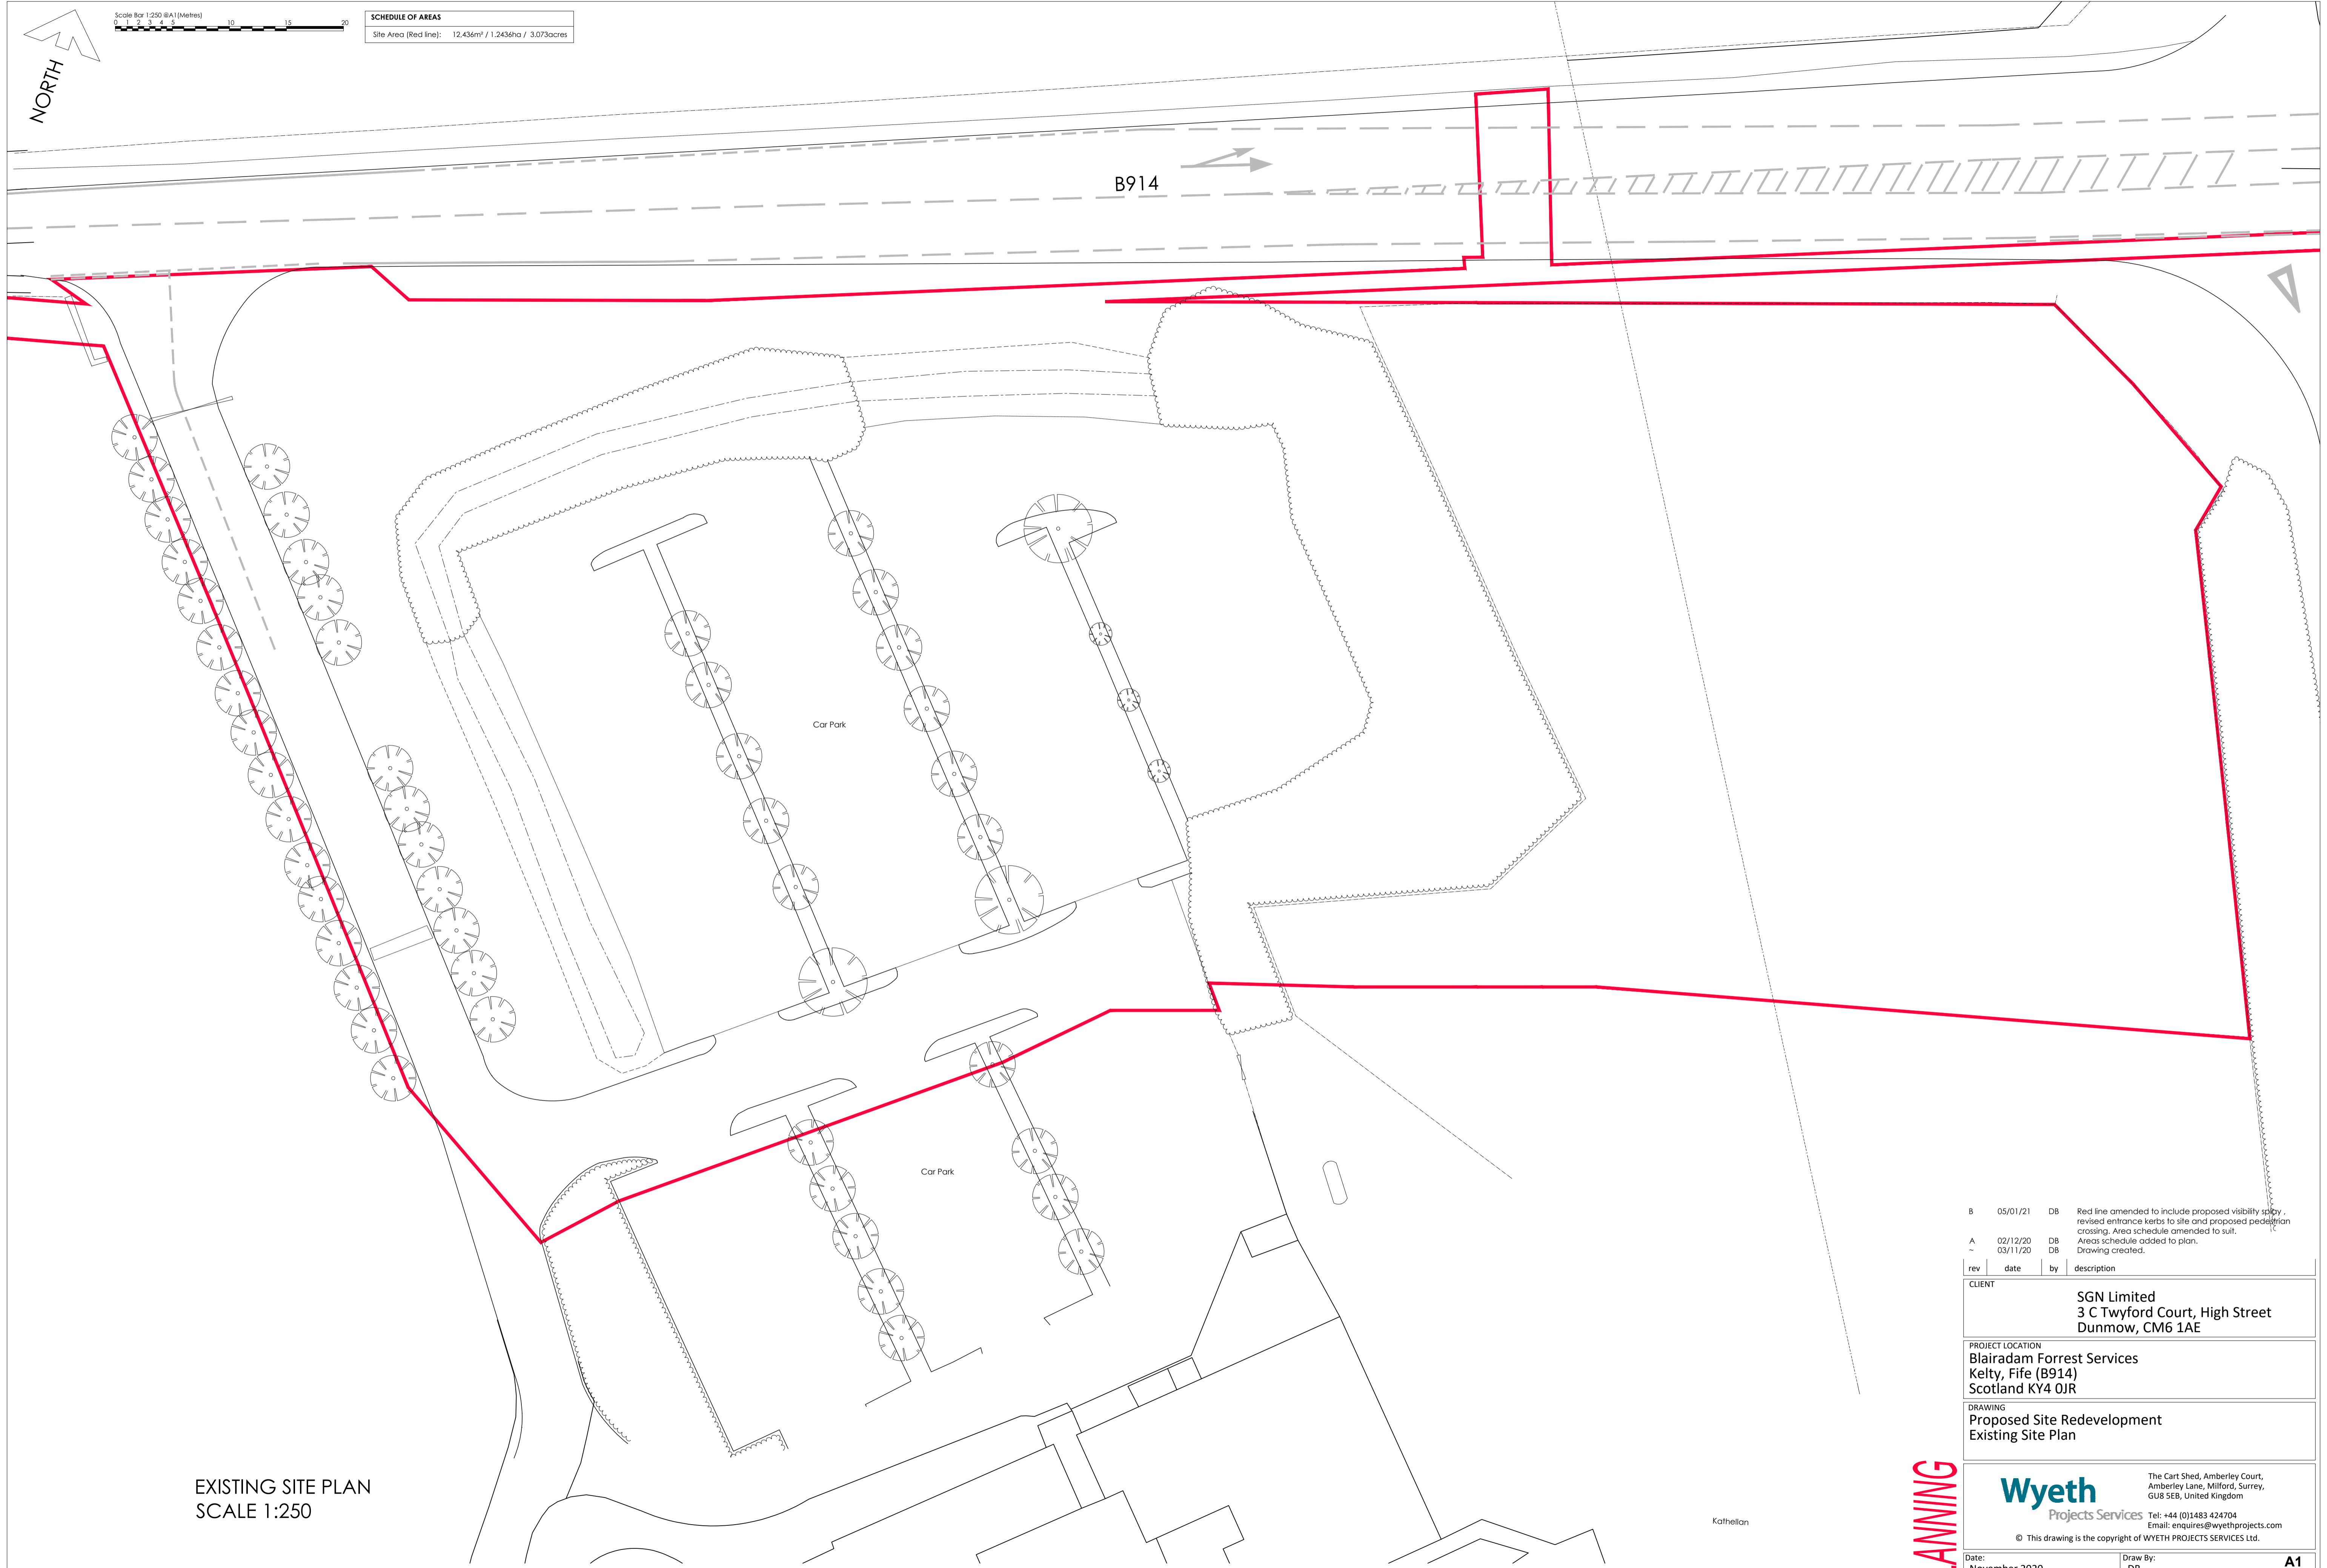

EXISTING SITE PLAN  
SCALE 1:250

rev	date	by	description
B	05/01/21	DB	Red line amended to include proposed visibility splay, revised entrance kerbs to site and proposed pedestrian crossing. Area schedule amended to suit.
A	02/12/20	DB	Area schedule added to plan.
~	03/11/20	DB	Drawing created.

CLIENT  
**SGN Limited**  
3 C Twyford Court, High Street  
Dunmow, CM6 1AE

PROJECT LOCATION  
**Blairadam Forrest Services**  
Kelty, Fife (B914)  
Scotland KY4 0JR

DRAWING  
Proposed Site Redevelopment  
Existing Site Plan

**Wyeth**  
Projects Services  
The Cart Shed, Amberley Court,  
Amberley Lane, Millford, Surrey,  
GU8 5EB, United Kingdom  
Tel: +44 (0)1483 424704  
Email: enquires@wyethprojects.com  
© This drawing is the copyright of WYETH PROJECTS SERVICES LTD.

Date: November 2020	Draw By: DB	<b>A1</b> original plot size
Scale: 1:250	Dwg No: WPS-SGN-002/P-03	Rev: B

**PLANNING**