



EAST ELEVATION

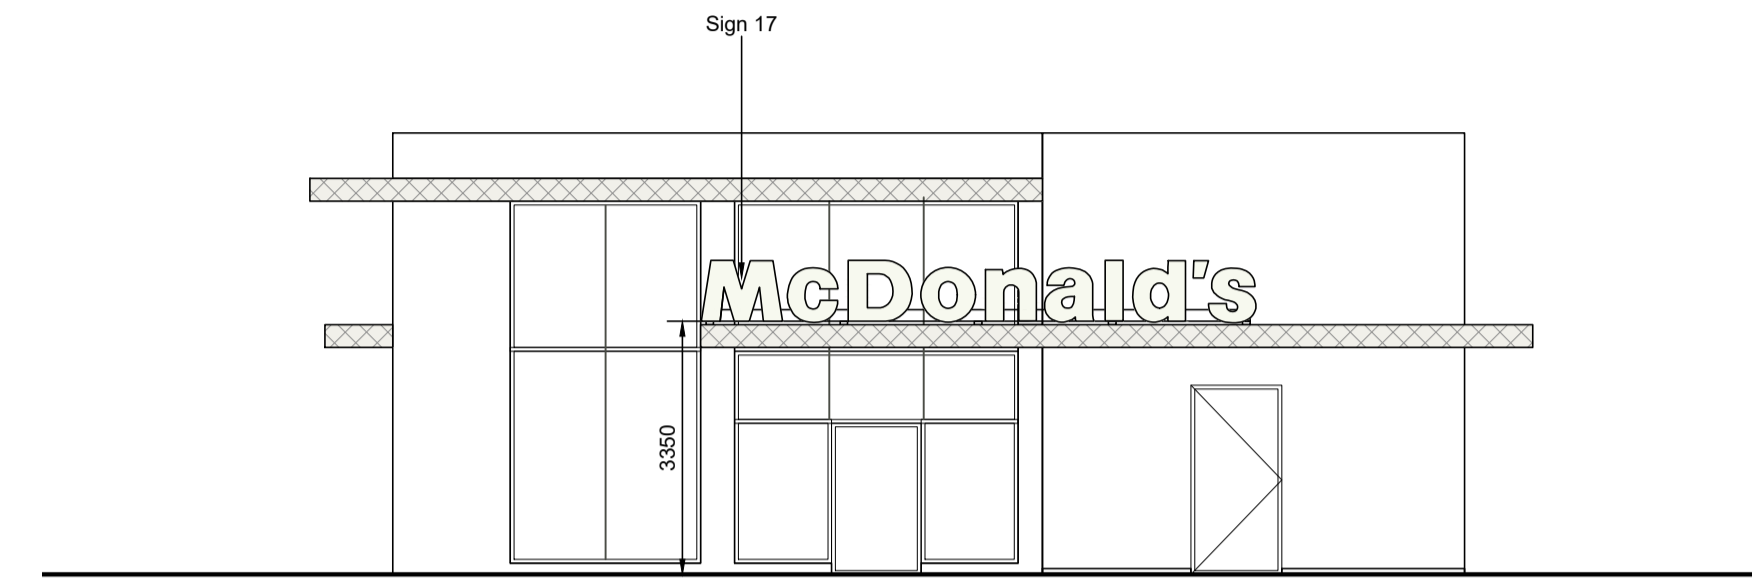

SOUTH ELEVATION



WEST ELEVATION

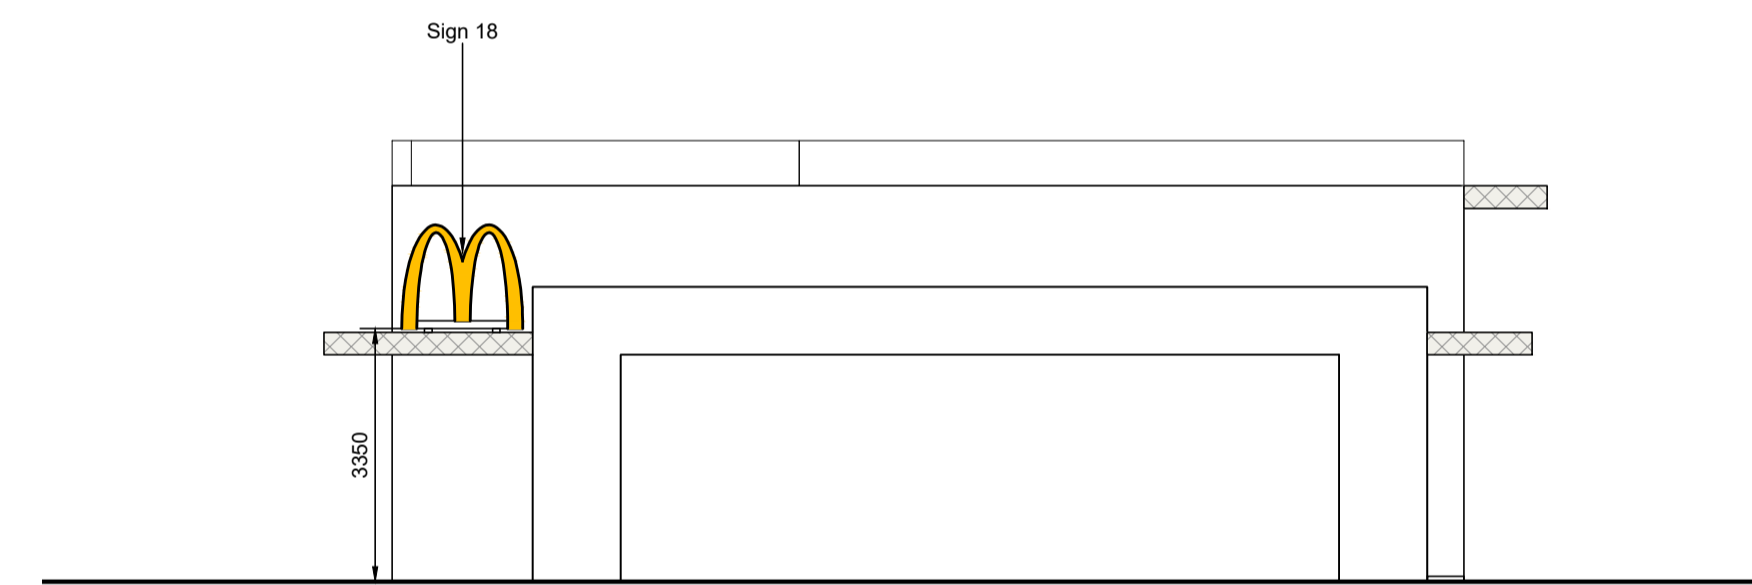

NORTH ELEVATION

BUILDING SIGN SCHEDULE - ERDAS SIGNAGE (BUTTERFIELDS SIGNS)								
ADVERT REF	SIGN TYPE	QTY	SIZE (mm)	MATERIALS	HEIGHT (mm) ABOVE GROUND	EXTENT (mm) OF PROJECTION	HEIGHT (mm) OF TEXT	ILLUMINATION
LETTERS	SIGN 17	3	7202W x 100D x 800H	White acrylic "McDonald's" text.	Refer to Elevations	N/A	800	STATIC - Max. 600cd/m ²
GOLDEN ARCH	SIGN 18	2	1800W x 100D x 1400H	Yellow acrylic "Golden Arch" symbol.	Refer to Elevations	N/A	1400	STATIC - Max. 600cd/m ²
GOLDEN ARCH	Custom Arch	1	2100W x 100D x 1800H	Yellow acrylic "Golden Arch" symbol.	Refer to Elevations	N/A	1400	STATIC - Max. 600cd/m ²
SINGLE DIGITAL 'RE-CONNECT' SCREEN	N/A	1	350W x 30D x 255H	Single sided PPC aluminium housing panel with internally mounted digital media fixed to Cash Booth Window. Grey RAL 7022	Refer to Elevations	N/A	N/A	Max. 1600cd/m ²
DT LETTERS	-	2	2890W x 25D x 460H	White acrylic "COLLECT" text.	Refer to Elevations	N/A	460	STATIC - Max. 600cd/m ²
DT LETTERS	-	1	1222W x 25D x 460H	White acrylic "PAY" text.	Refer to Elevations	N/A	460	STATIC - Max. 600cd/m ²

REV.	DATE	DRAWING REVISIONS	BY	CHECKED


GENERAL NOTES:
All works are to be undertaken in accordance with the Building Regulations and the latest British Standards.
All proprietary materials and products are to be used ready in accordance with the manufacturer's recommendations.
All dimensions to be checked on site prior to construction.
All risks assessed to comply with the designer's responsibility under the Construction (Design Management) Regulations 2015.

PROPOSED DEVELOPMENT AT: M90, J4
KELTY, File KY4 QJR
STORE No: NB8353

ON BEHALF OF: McDonald's Restaurants Ltd

DRAWING TITLE: Signage Elevations

DRAWN BY: BV
SCALE & SIZE: 1:100@A1
CHECKED BY: []
DATE: Oct 2020
DRAWING No: 8138-SA-8353-P009

 

NG100