




Substation - Front Elevation  
Scale 1:25

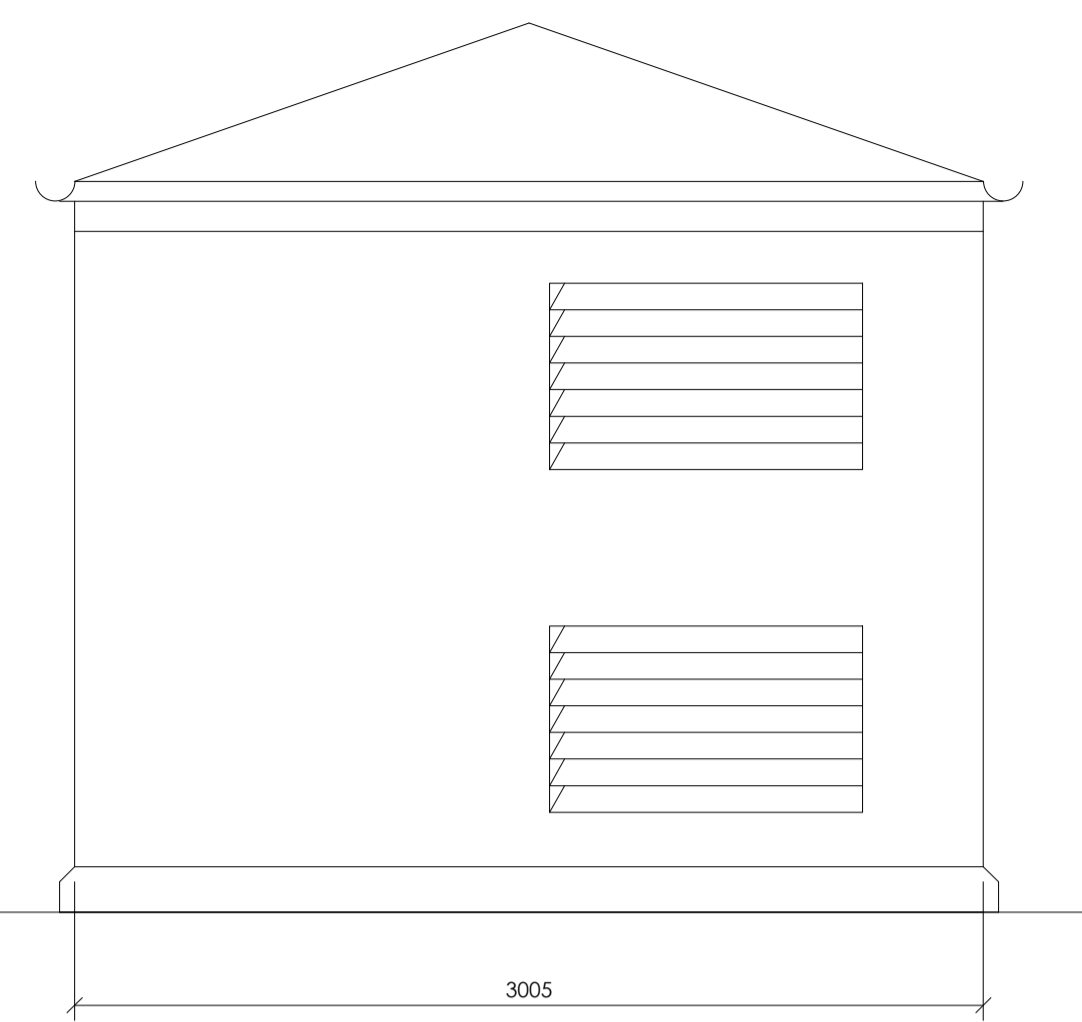


Substation - Left Hand Side Elevation  
Scale 1:25

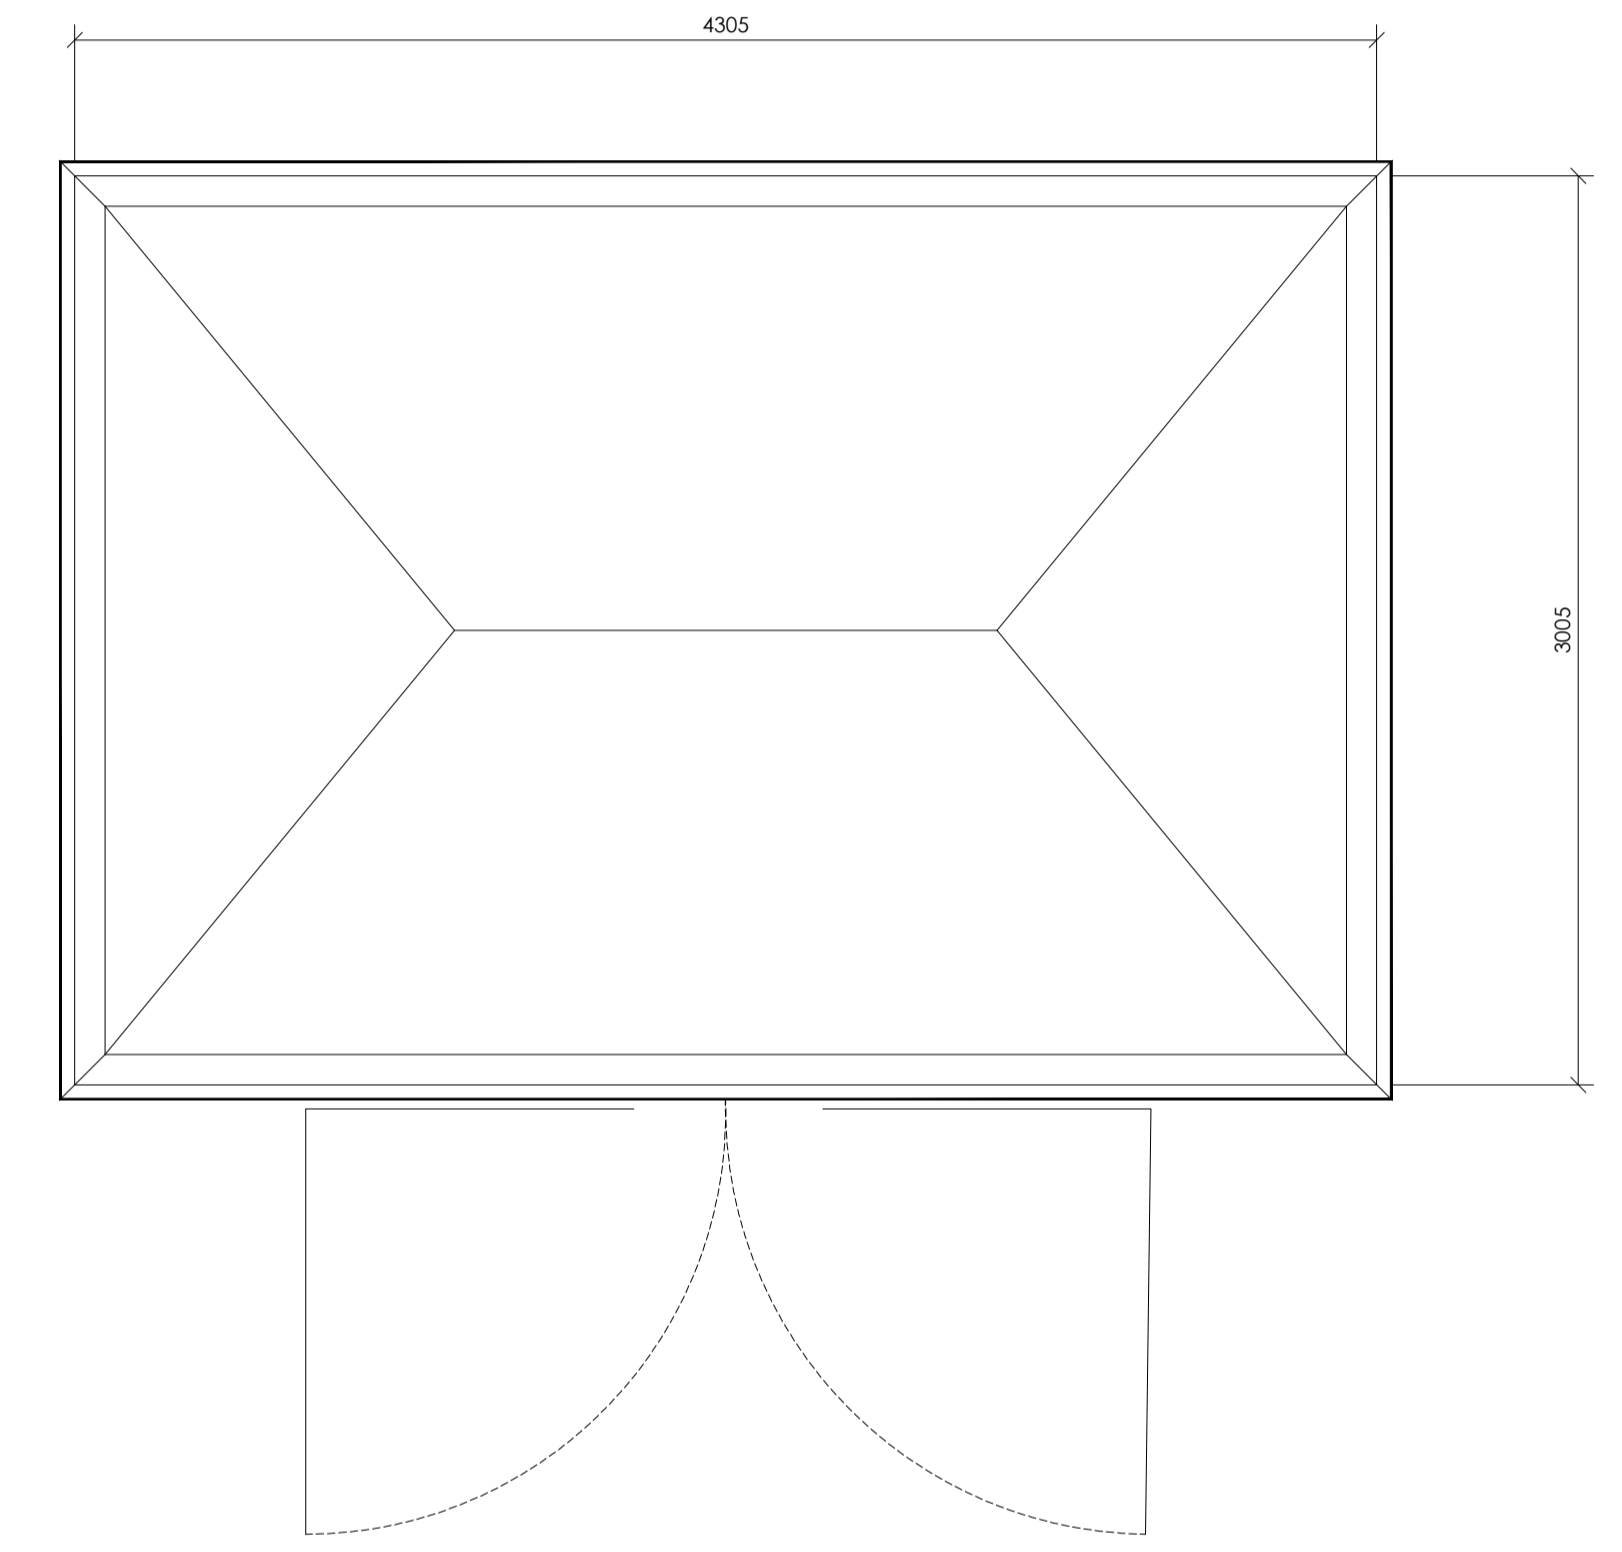


Sub Station - Plan  
Scale 1:25

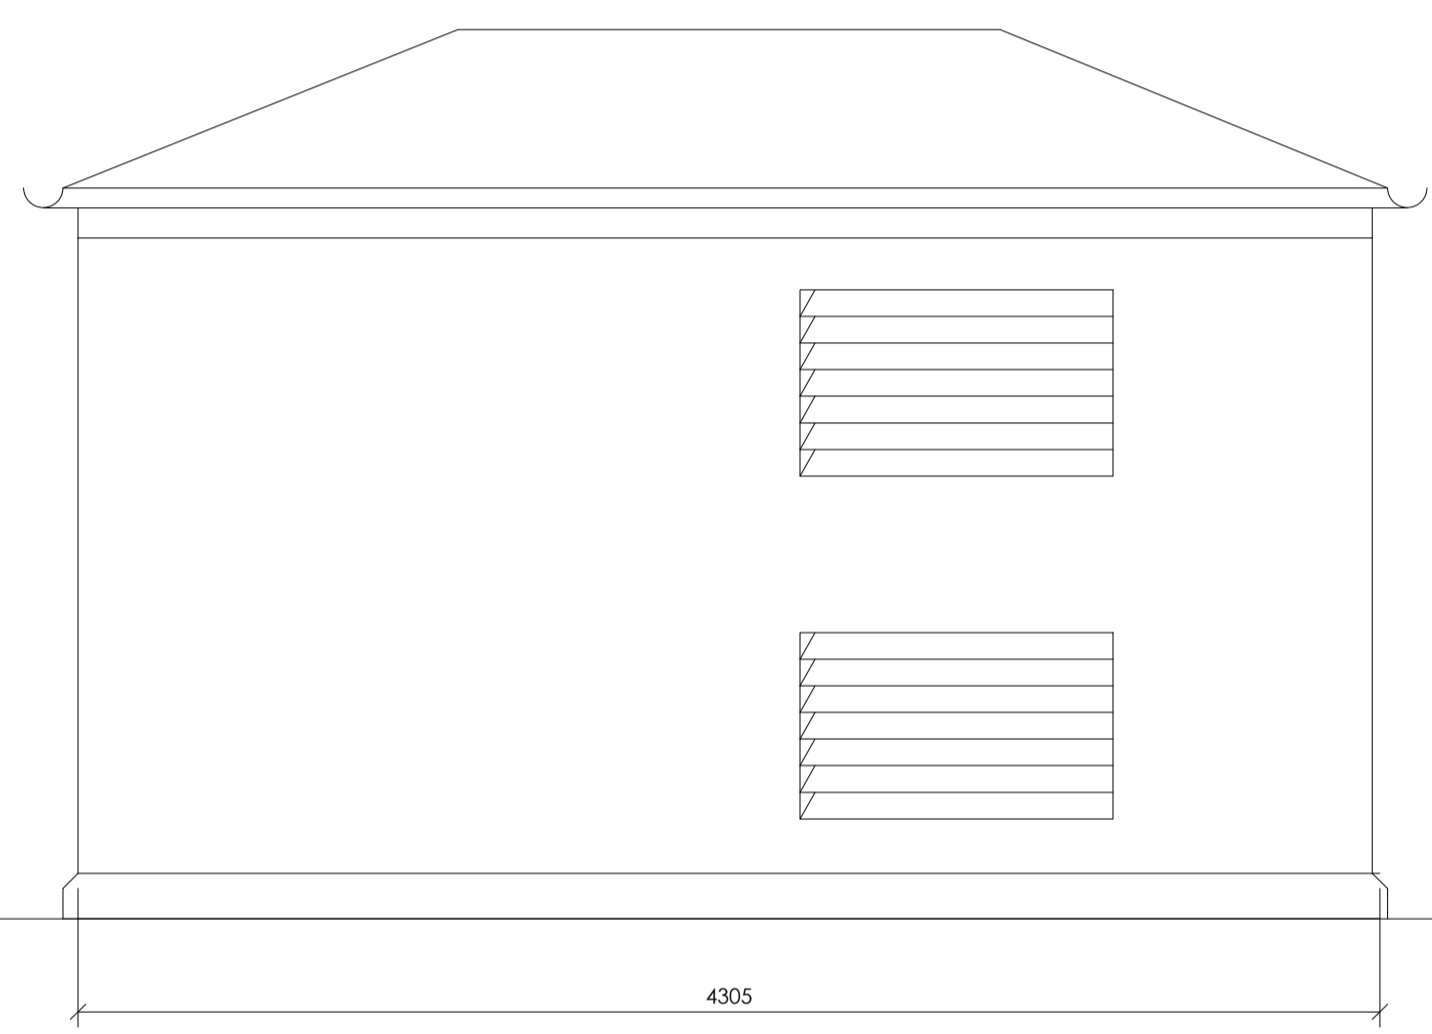


Substation - Rear Elevation  
Scale 1:25

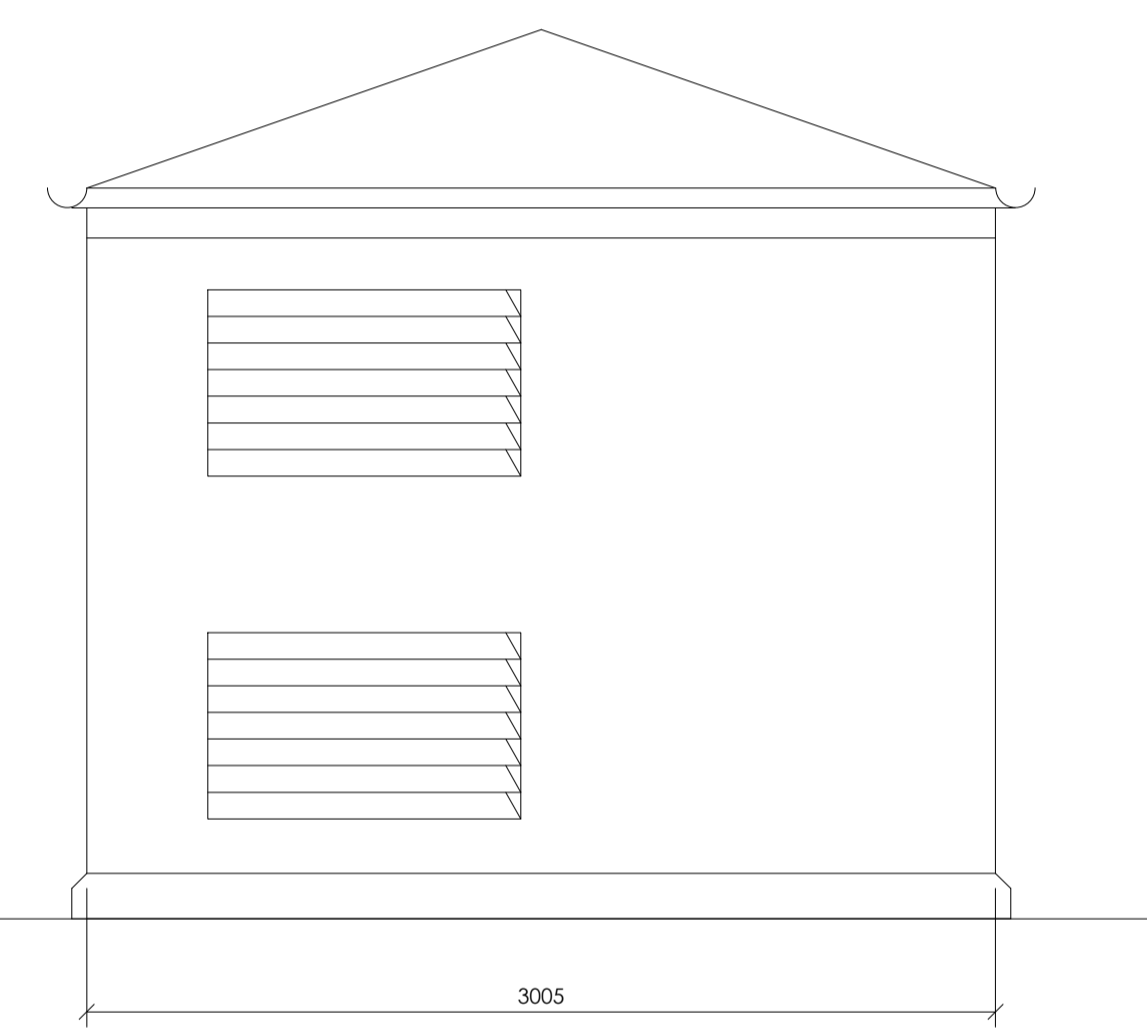

Substation - Right Hand Side Elevation  
Scale 1:25

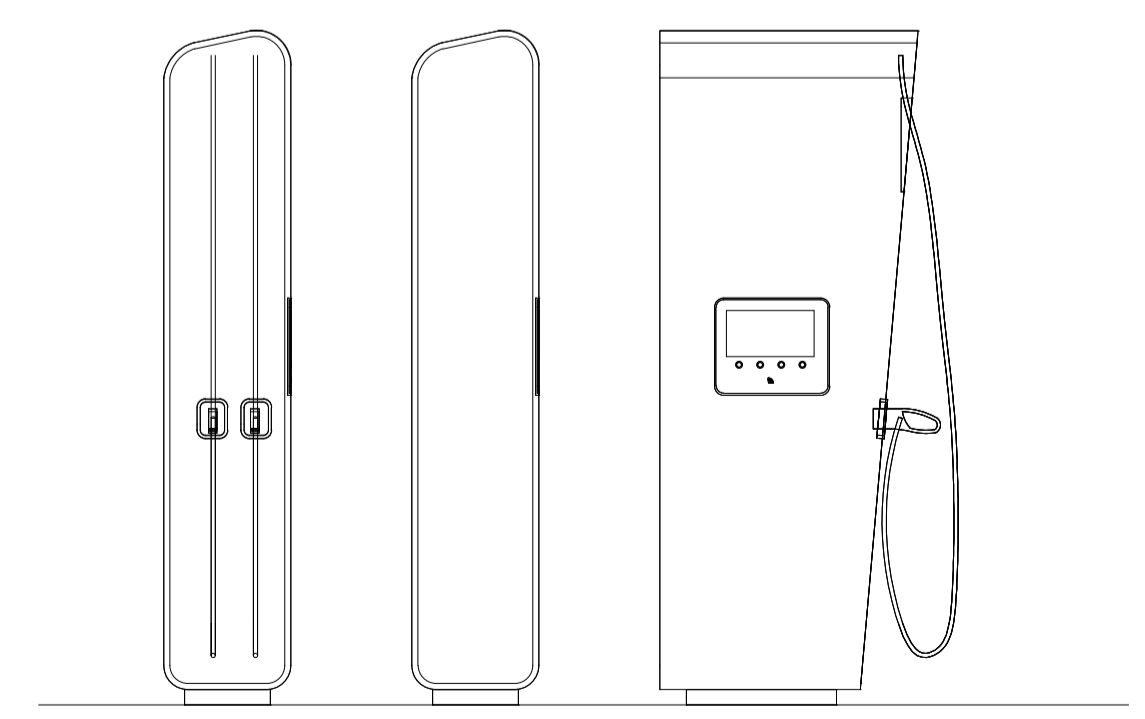

EV Chargers - Elevations  
Scale 1:25

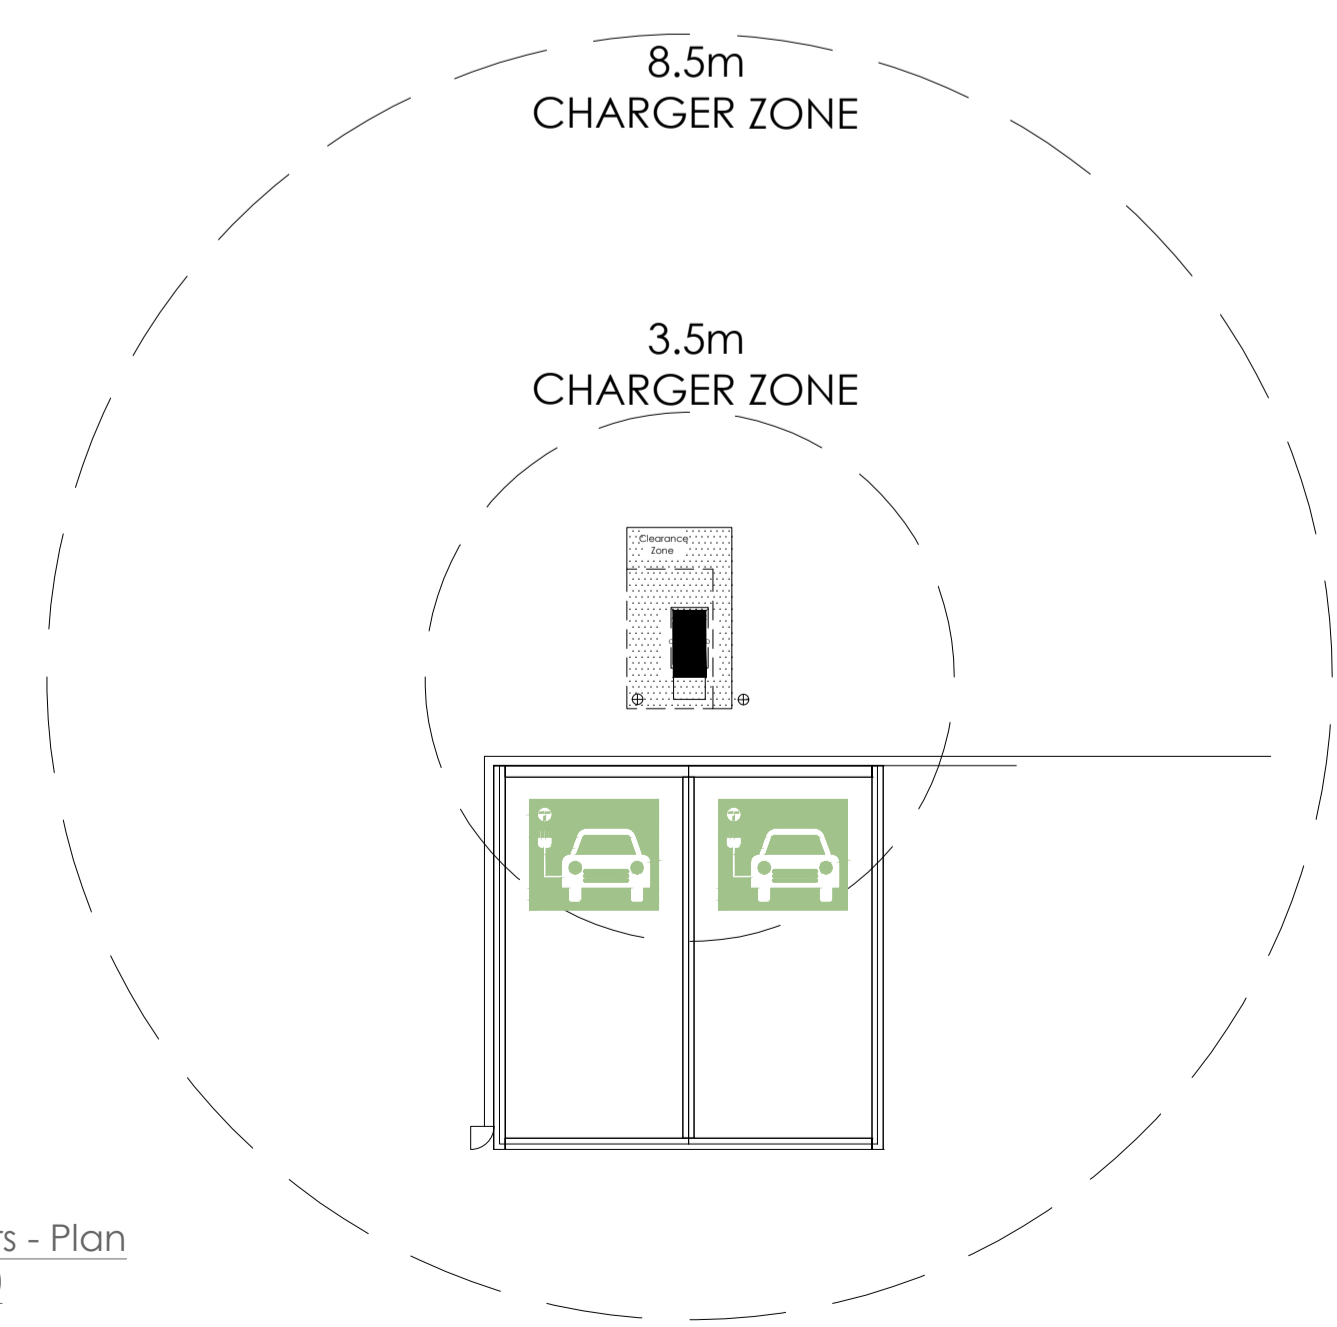

EV Chargers - Plan  
Scale 1:100

rev	11/03/22	DB	Drawing created, description
~	date	by	
CLIENT			
SGN Limited 3 C Twyford Court, High Street Dunmow, CM6 1AE			
PROJECT LOCATION			
Blairadam Forrest Services Kelty, Fife (B914) Scotland KY4 0JR			
DRAWING			
Sub Station & EV Chargers Plans & Elevations			
The Cart Shed, Amberley Court, Amberley Lane, Millford, Surrey, GU8 5EB, United Kingdom Tel: +44 (0)1483 424704 Email: enquires@wyethprojects.com © This drawing is the copyright of WYETH PROJECTS SERVICES Ltd.			
Date:	March 2022	Draw By:	DB
Scale:	1:25, 1:100	Dwg No.:	WPS-SGN-002-P18
		Rev:	~
			<b>A1</b> original plot size

PLANNING