




EXISTING NORTH EAST ELEVATION

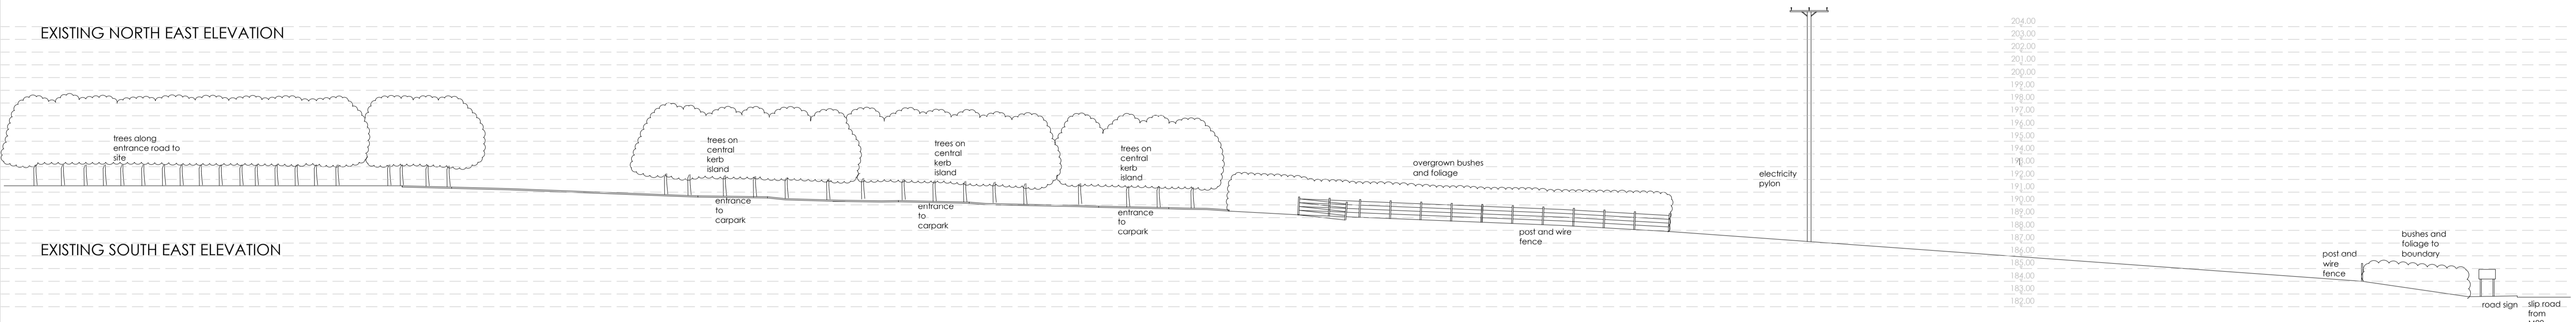

EXISTING SOUTH EAST ELEVATION

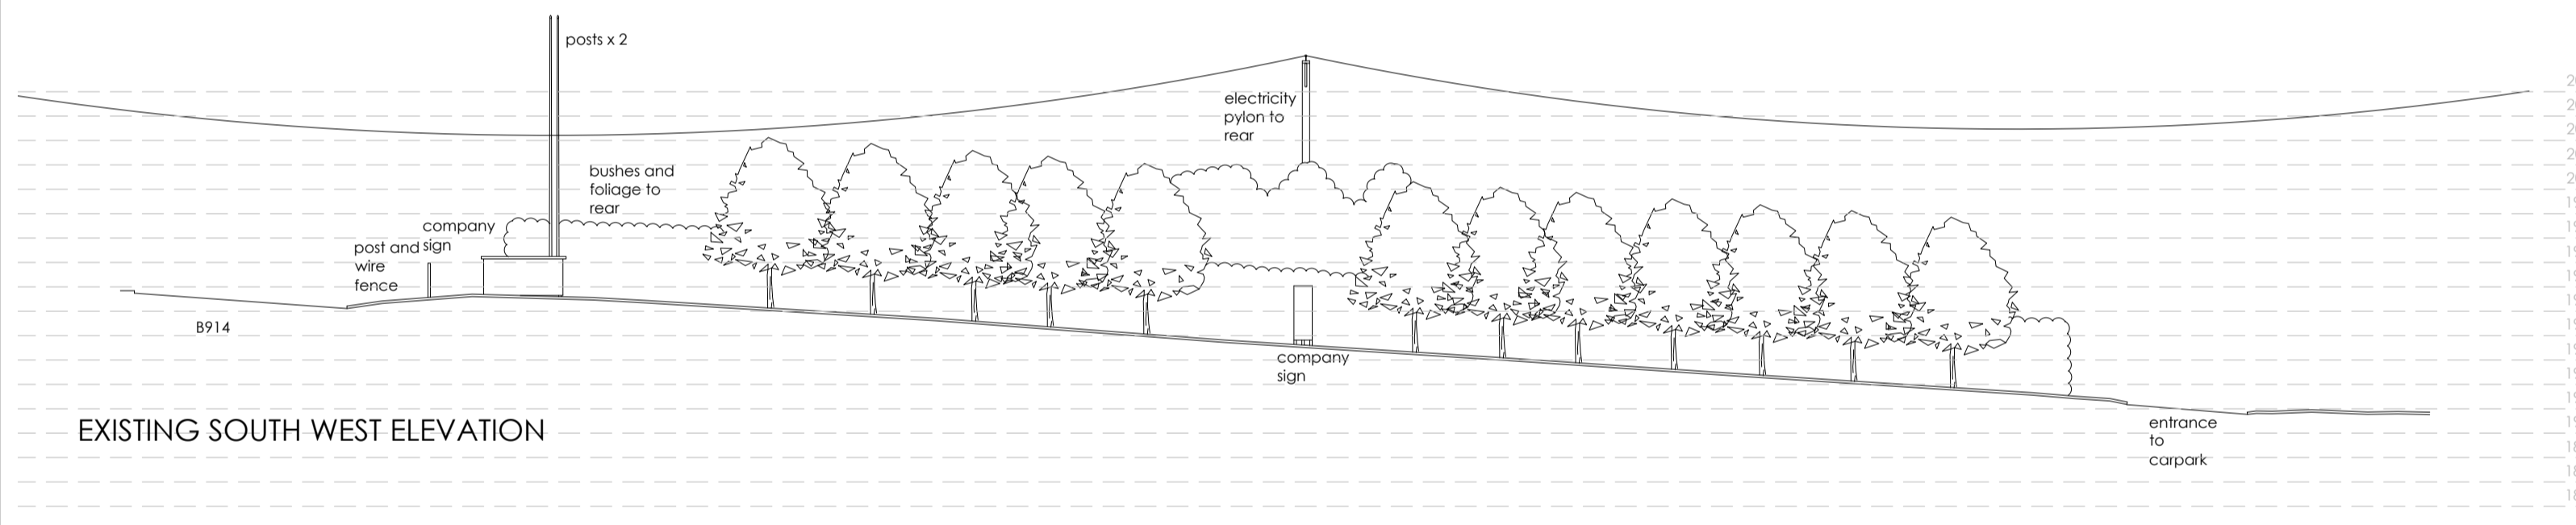

EXISTING SOUTH WEST ELEVATION

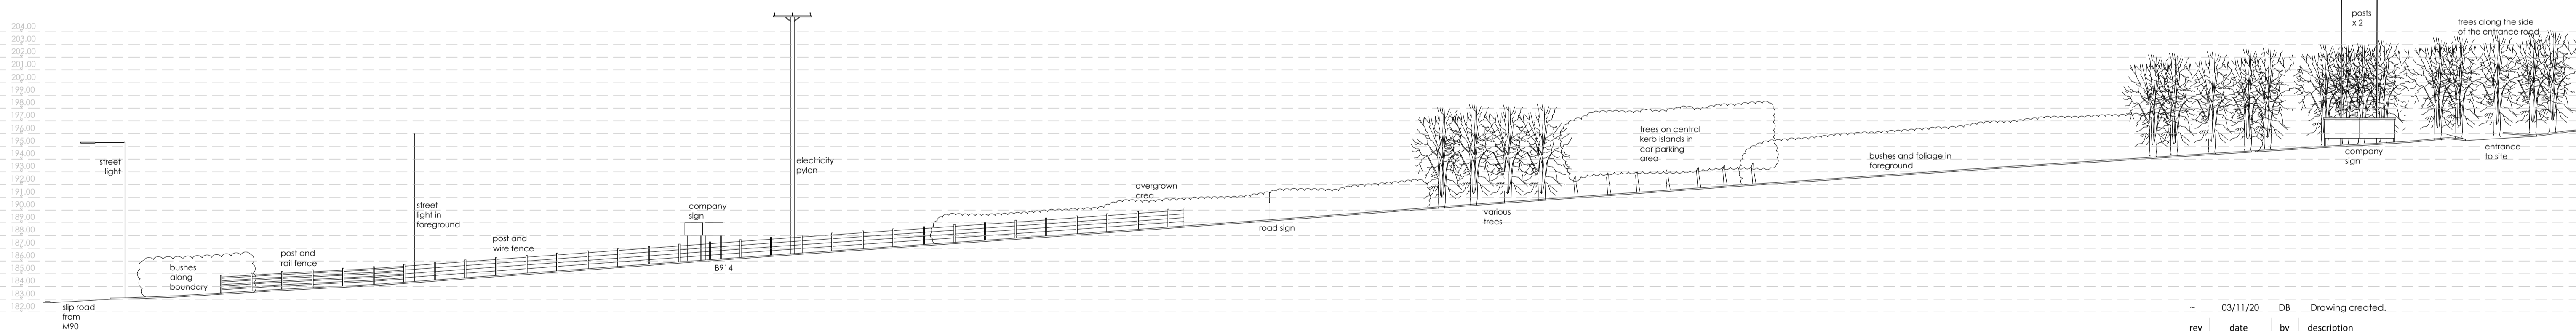

EXISTING NORTH WEST ELEVATION

rev	date	by	description
~	03/11/20	DB	Drawing created.

CLIENT
SGN Limited
3 C Twyford Court, High Street
Dunmow, CM6 1AE

PROJECT LOCATION
Blairadam Forrest Services
Kelty, Fife (B914)
Scotland KY4 0JR

DRAWING
Proposed Site Redevelopment
Existing Site Elevations

Wyeth
Projects Services
The Cart Shed, Amberley Court,
Amberley Lane, Millford, Surrey,
GU8 5EB, United Kingdom
Tel: +44 (0)1483 424704
Email: enquires@wyethprojects.com
© This drawing is the copyright of WYETH PROJECTS SERVICES Ltd.

Date: November 2020	Draw By: DB	A1 original plot size
Scale: 1:250	Dwg No: WPS-SGN-002/P-04	Rev: ~

PLANNING