




PROPOSED NORTH EAST ELEVATION

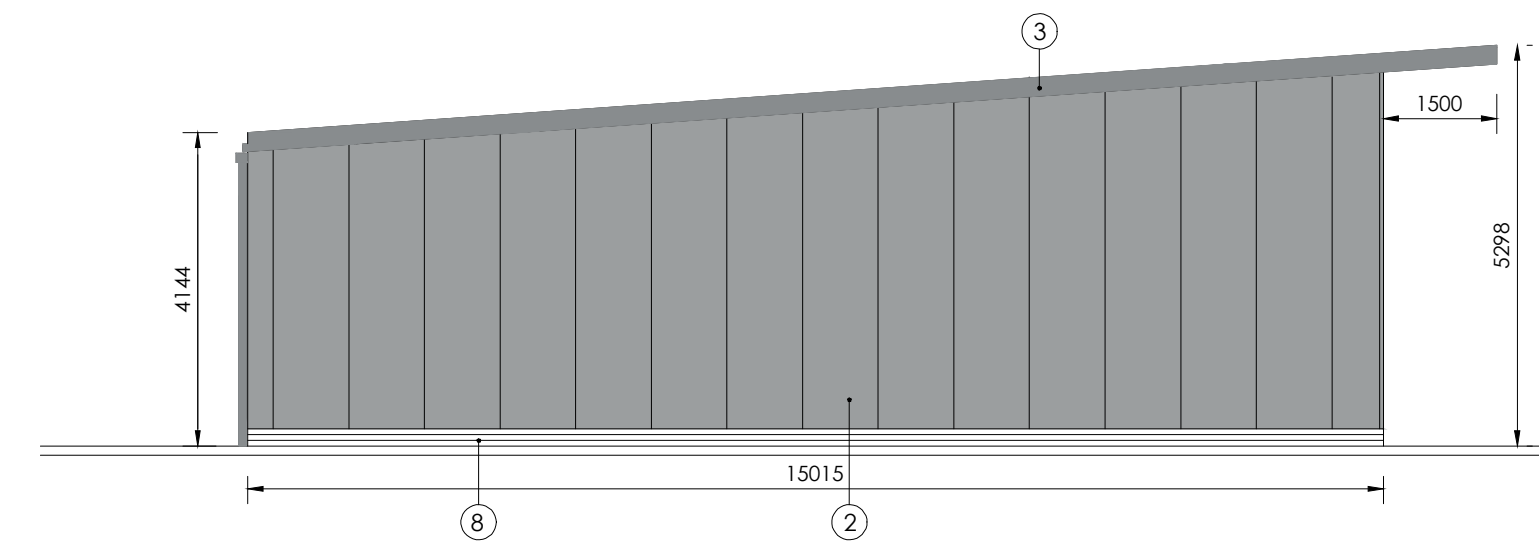

PROPOSED SOUTH EAST ELEVATION

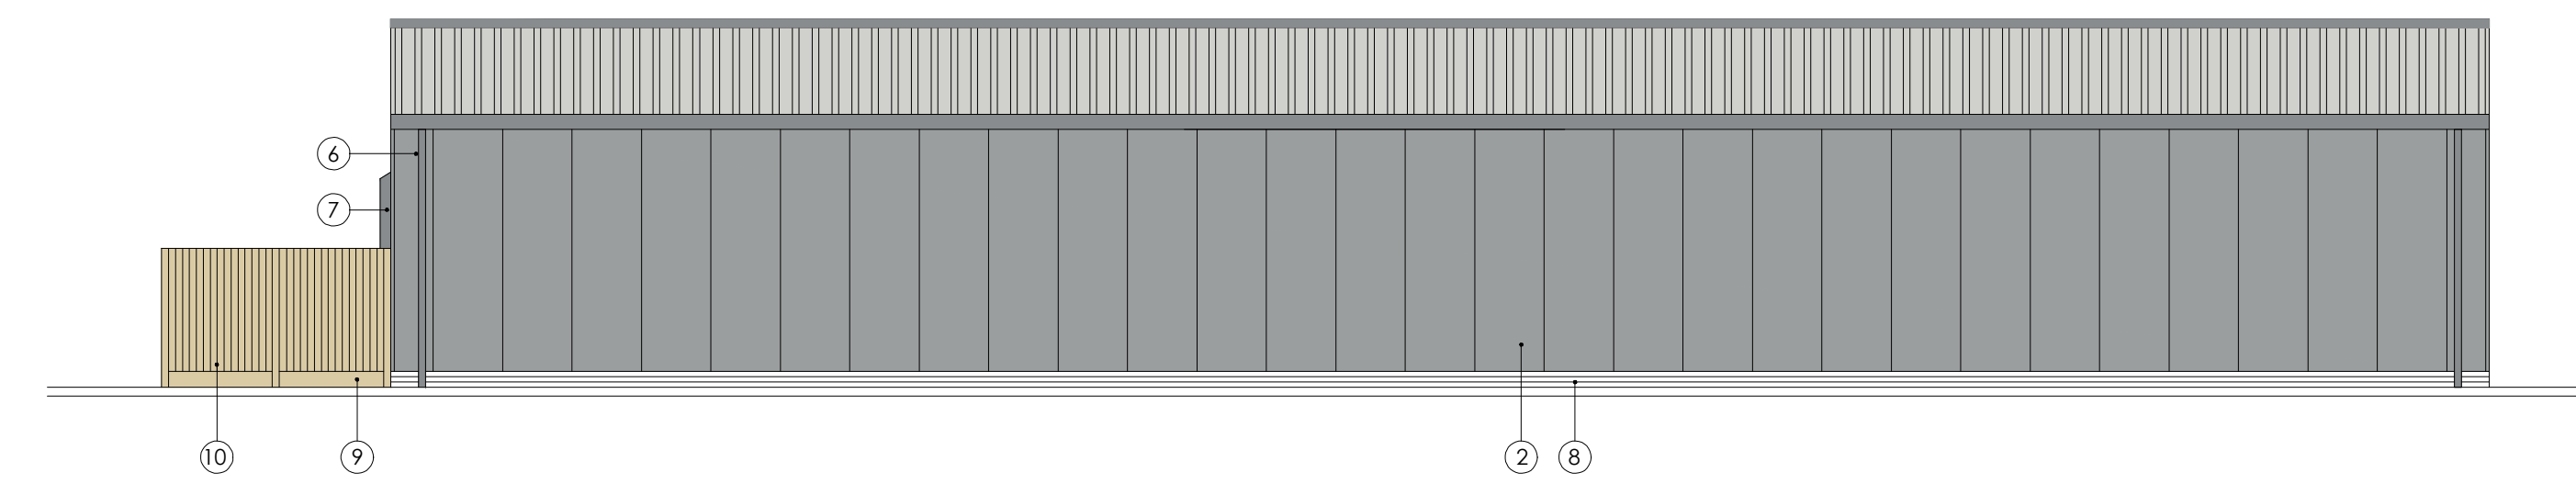


PROPOSED SOUTH WEST ELEVATION

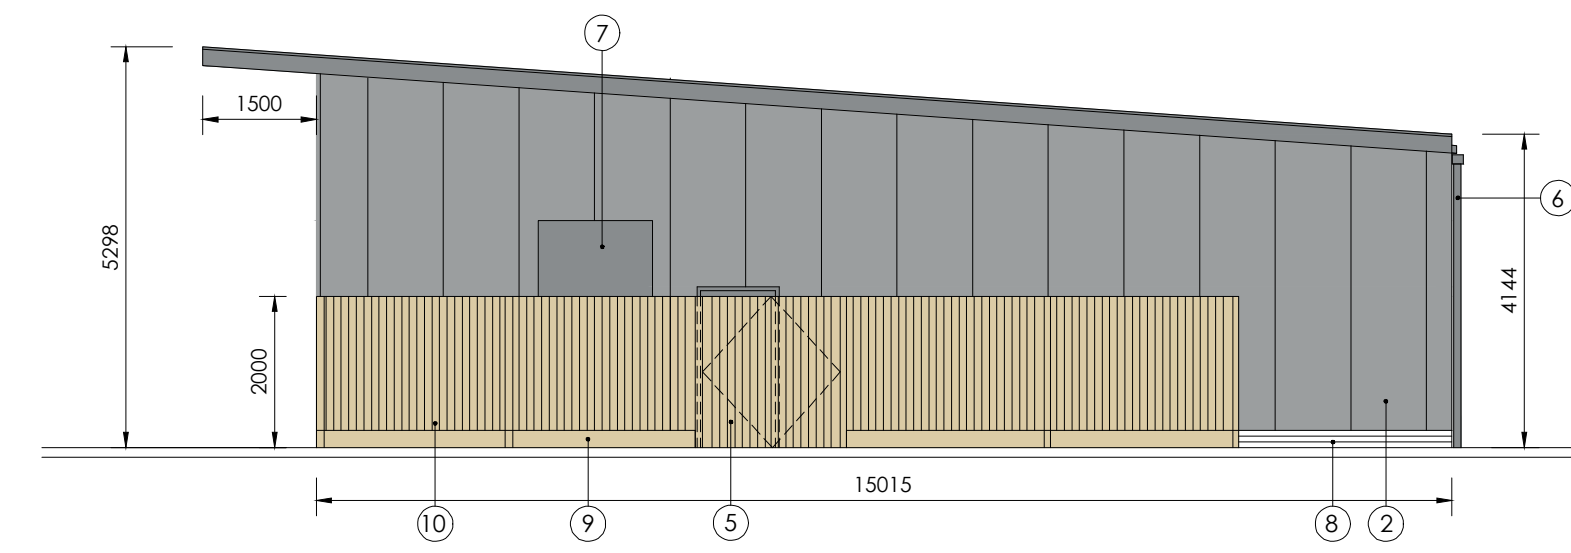

PROPOSED NORTH WEST ELEVATION

**MATERIALS SCHEDULE**

- ① Insulated composite roof sheet.  
Colour: Goose Grey RAL: 7038
- ② Insulated composite vertical wall cladding panels and flashings. Finish to be exposed Mirco rib cladding.  
External face to be 0.63 grade Colour: Basalt Grey RAL 7012.
- ③ Roof fascias PPC aluminium.  
Colour: RAL 7016 Anthracite grey
- ④ Shopfront and automatic entrance door, PPC aluminium.  
Colour: RAL 7016 Anthracite grey
- ⑤ Steel security and delivery doors & frames.  
Colour: RAL 7016 Anthracite grey
- ⑥ Rain water goods.  
Colour: RAL 7016 Anthracite grey
- ⑦ Services shroud.  
Colour: RAL 7016 Anthracite grey
- ⑧ 3 No. courses of engineering bricks
- ⑨ 225 x 25mm concrete gravel board
- ⑩ 1775mm high timber close boarded timber fence

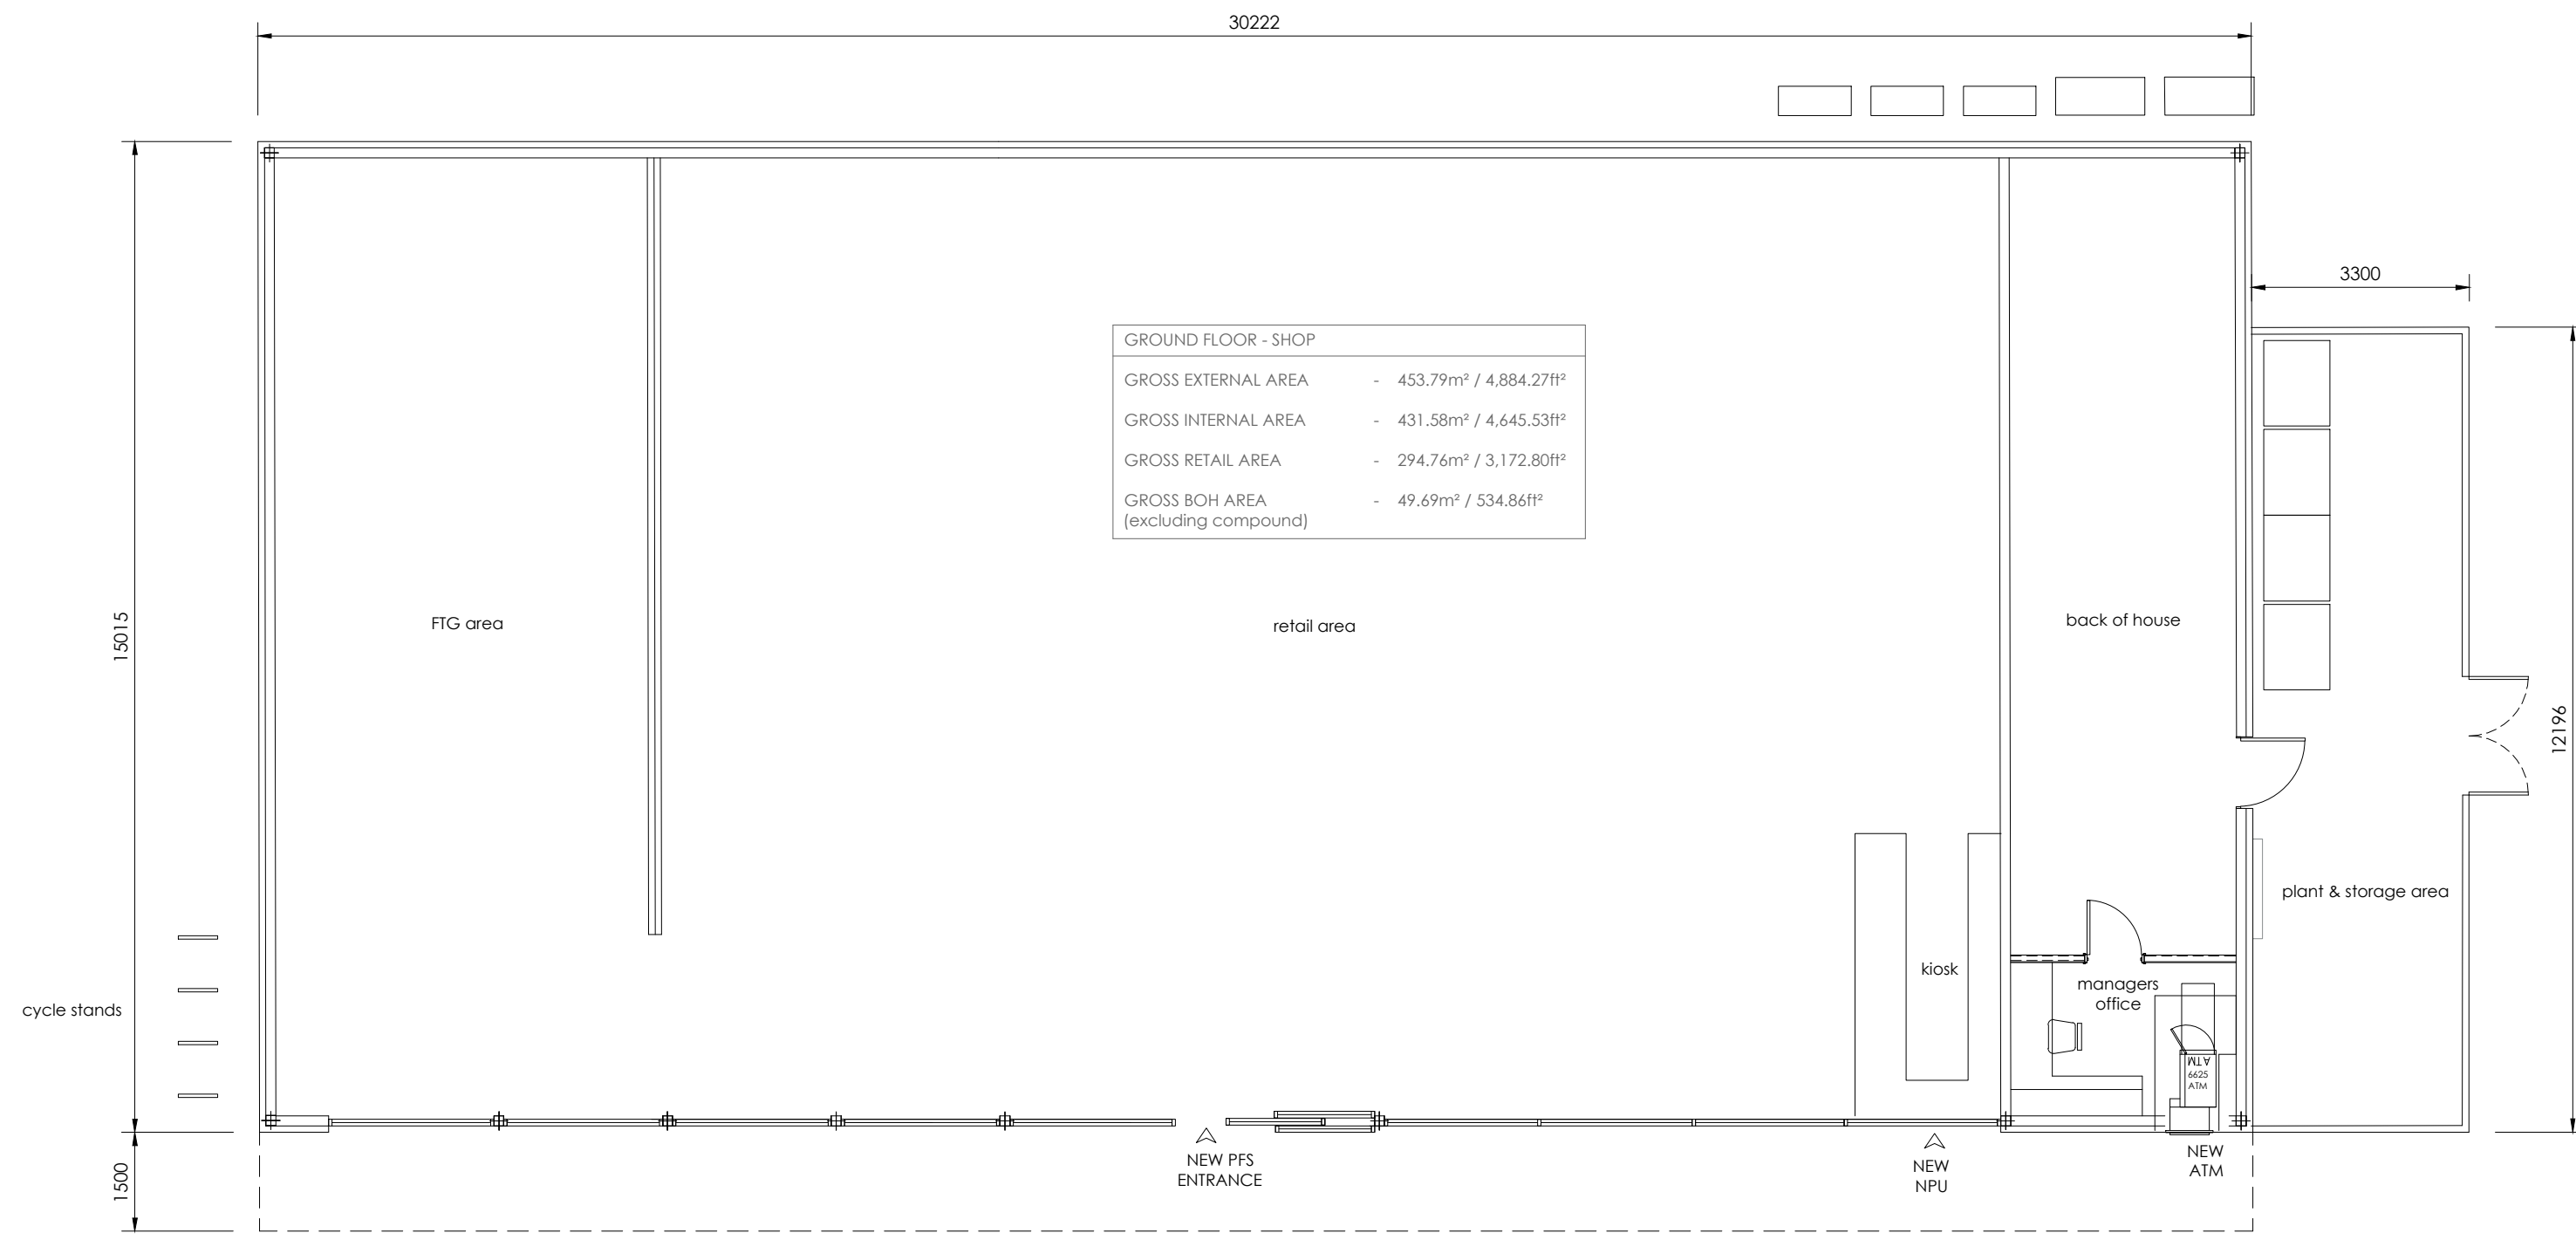

PROPOSED BUILDING PLAN

PROPOSED BUILDING PLAN & ELEVATIONS  
SCALE 1:100



| rev | date     | by | description                                      |
|-----|----------|----|--|
| A   | 30/03/21 | DB | Plan and elevations updated to suit revised plan |
| ~   | 03/11/20 | DB | Drawing created.                                 |

CLIENT  
**SGN Limited**  
3 C Twyford Court, High Street  
Dunmow, CM6 1AE

PROJECT LOCATION  
**Blairadam Forrest Services**  
Kelty, Fife (B914)  
Scotland KY4 0JR

DRAWING  
Proposed Site Redevelopment  
Proposed PFS Building Plan & Elevations

**Wyeth**  
Projects Services  
The Cart Shed, Amberley Court,  
Amberley Lane, Millford, Surrey,  
GU8 5EB, United Kingdom  
Tel: +44 (0)1483 424704  
Email: enquires@wyethprojects.com  
© This drawing is the copyright of WYETH PROJECTS SERVICES Ltd.

|                        |                             |                                 |
|------------------------|-----------------------------|---------------------------------|
| Date:<br>November 2020 | Draw By:<br>DB              | <b>A1</b><br>original plot size |
| Scale:<br>1:100        | Dwg No:<br>WPS-SGN-002/P-08 | Rev:<br>A                       |

PLANNING