

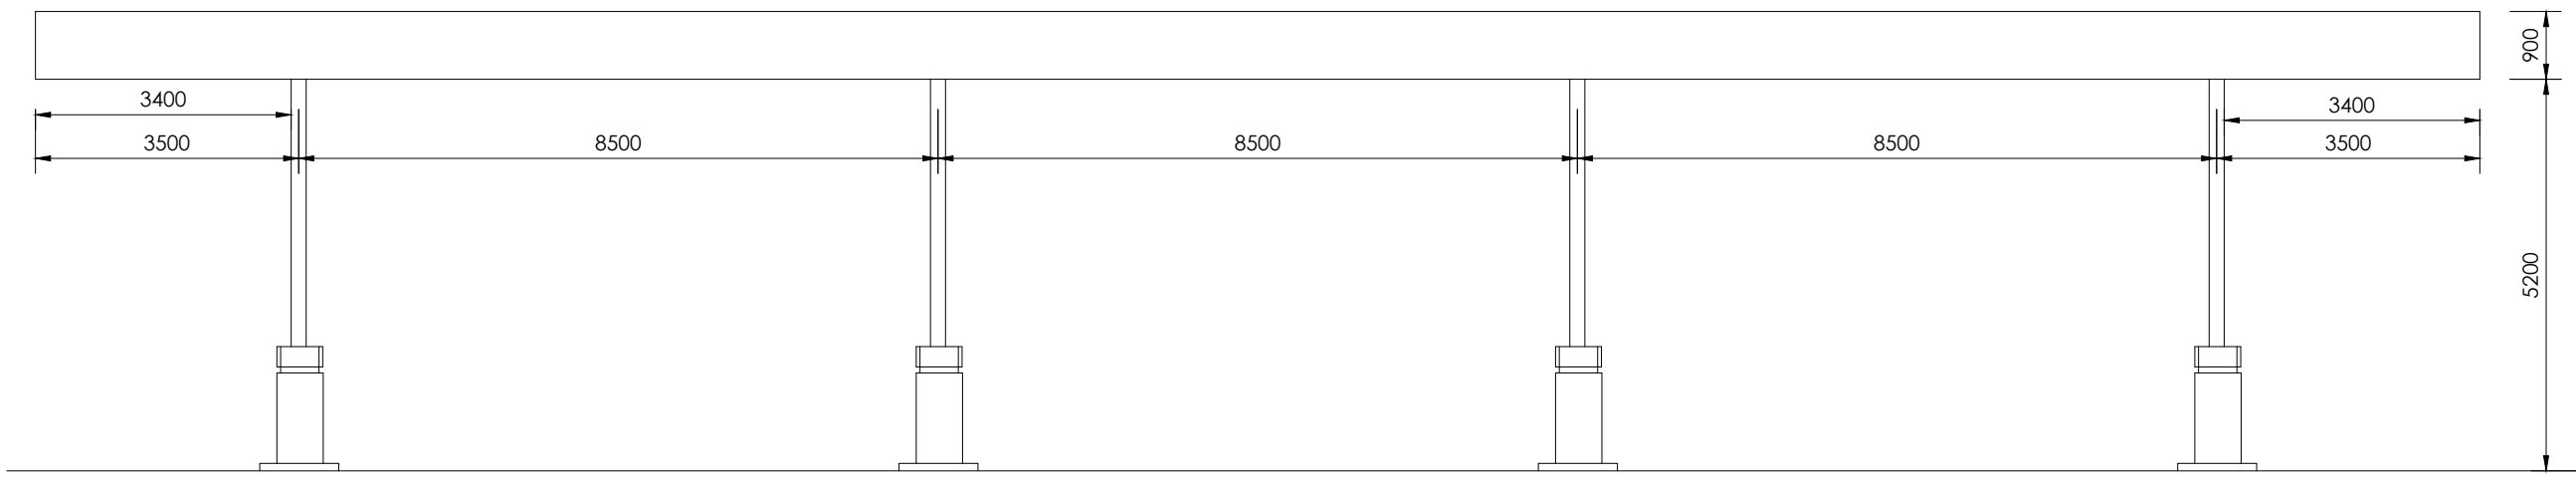


CANOPY PLAN
SCALE 1:100

 

NORTH EAST & SOUTH WEST ELEVATIONS
SCALE 1:100

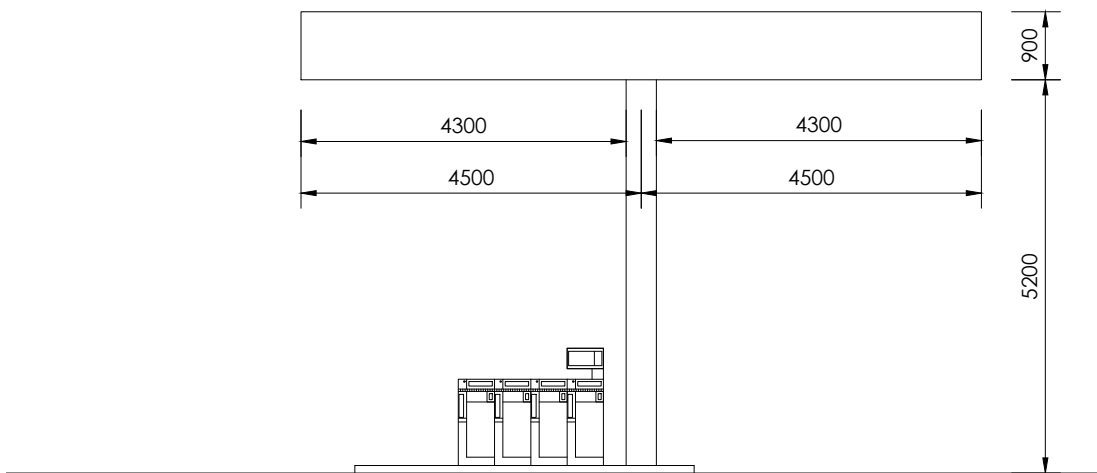

SOUTH EAST ELEVATION
SCALE 1:100

SCHEDULE OF FINISHES	
EXTERNALS	
CANOPY	New traditional forecourt canopy and white profiled aluminium underlining with recessed LED light fittings with acrylic fascias to take oil company signage (subject to a separate advertisement application).

- 04/02/21 DB Drawing created.			
rev	date	by	description
CLIENT SGN LIMITED 3C TWYFORD COURT, HIGH STREET DUNMOW, ENGLAND, CM6 1AE			
PROJECT LOCATION Blairadam Forrest Services Kelty, Fife (B914) Scotland KY4 0JR			
DRAWING Proposed Site Redevelopment Canopy Plan & Elevations			
Date: February 2021		Draw By: DB	
Scale: 1:100		Dwg No: WPS-SGN-002-P-15	
		© This drawing is the copyright of WYETH PROJECTS SERVICES Ltd.	
		The Cart Shed, Amberley Court, Amberley Lane, Millford, Surrey, GU8 5EB, United Kingdom Tel: +44 (0)1483 424704 Email: enquires@wyethprojects.com	
		Wyeth Projects Services A3 original plot size	

PLANNING