




Existing ground floor plan

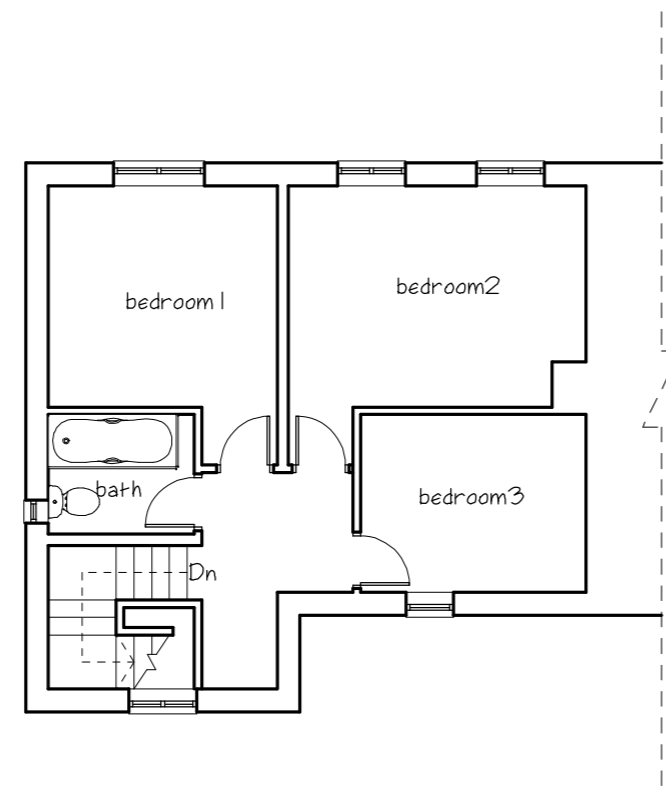


Existing first floor plan

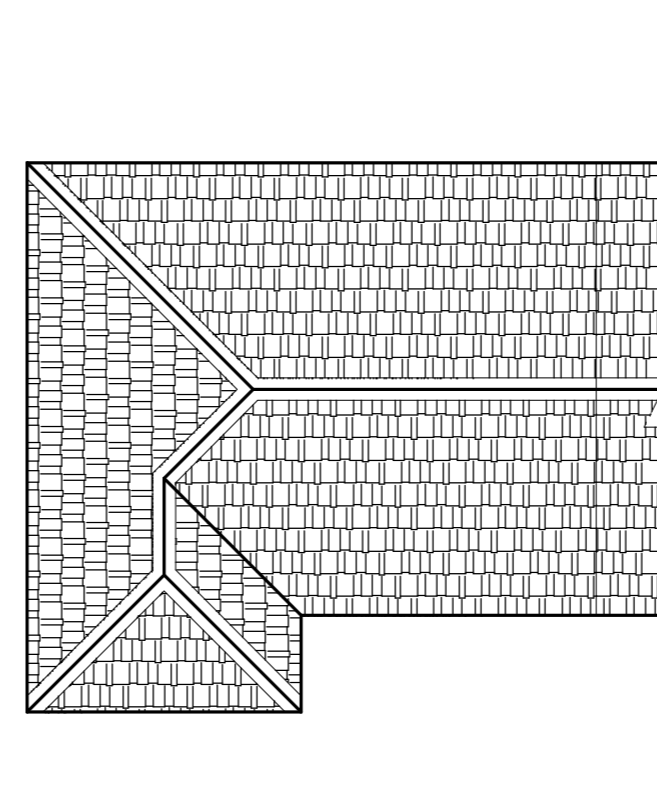


Existing roof plan

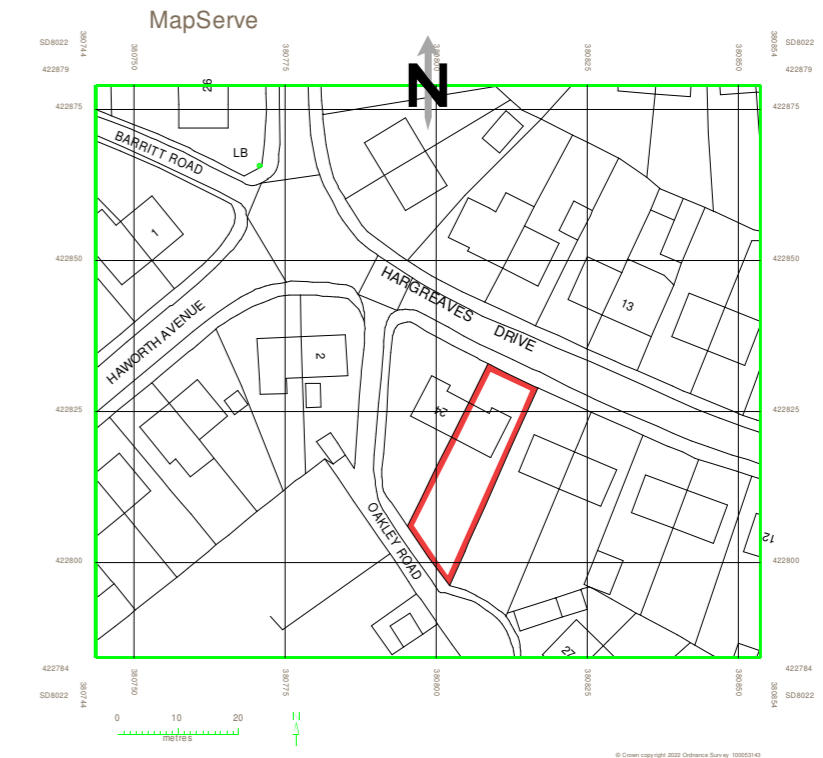


Location plan scale:1:1250

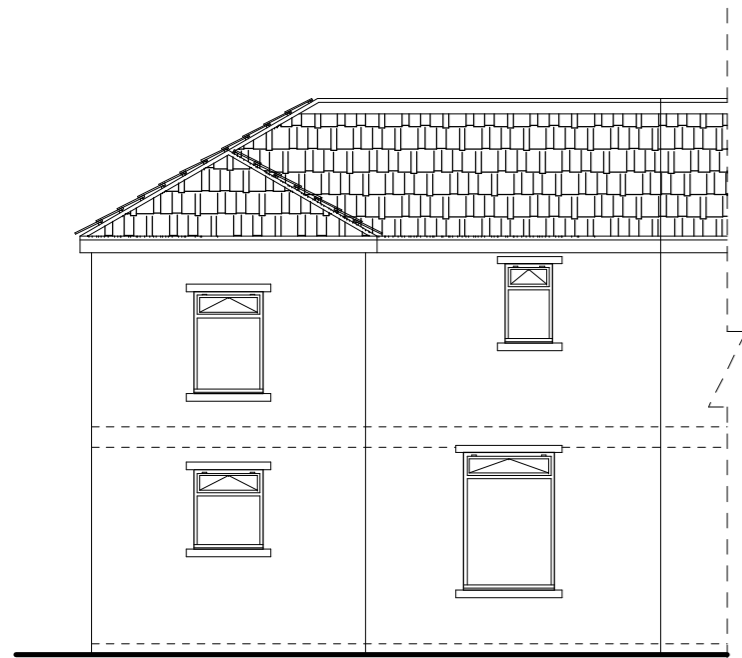


Existing front elevation

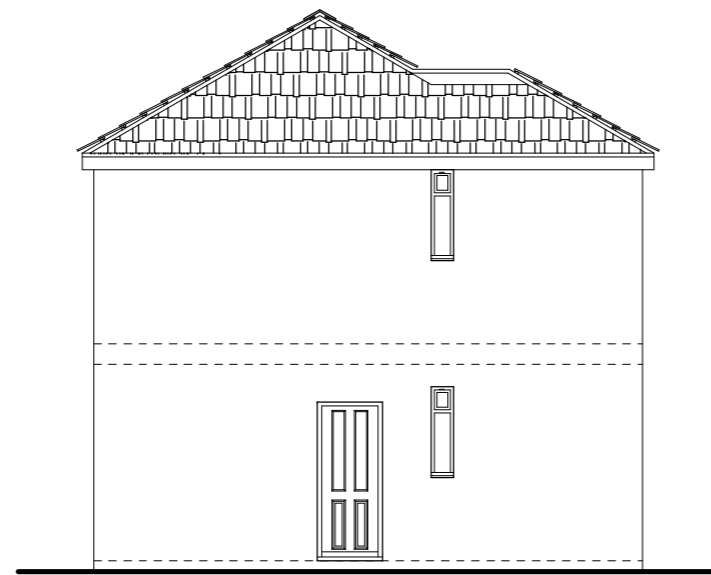

Existing side elevation (East)

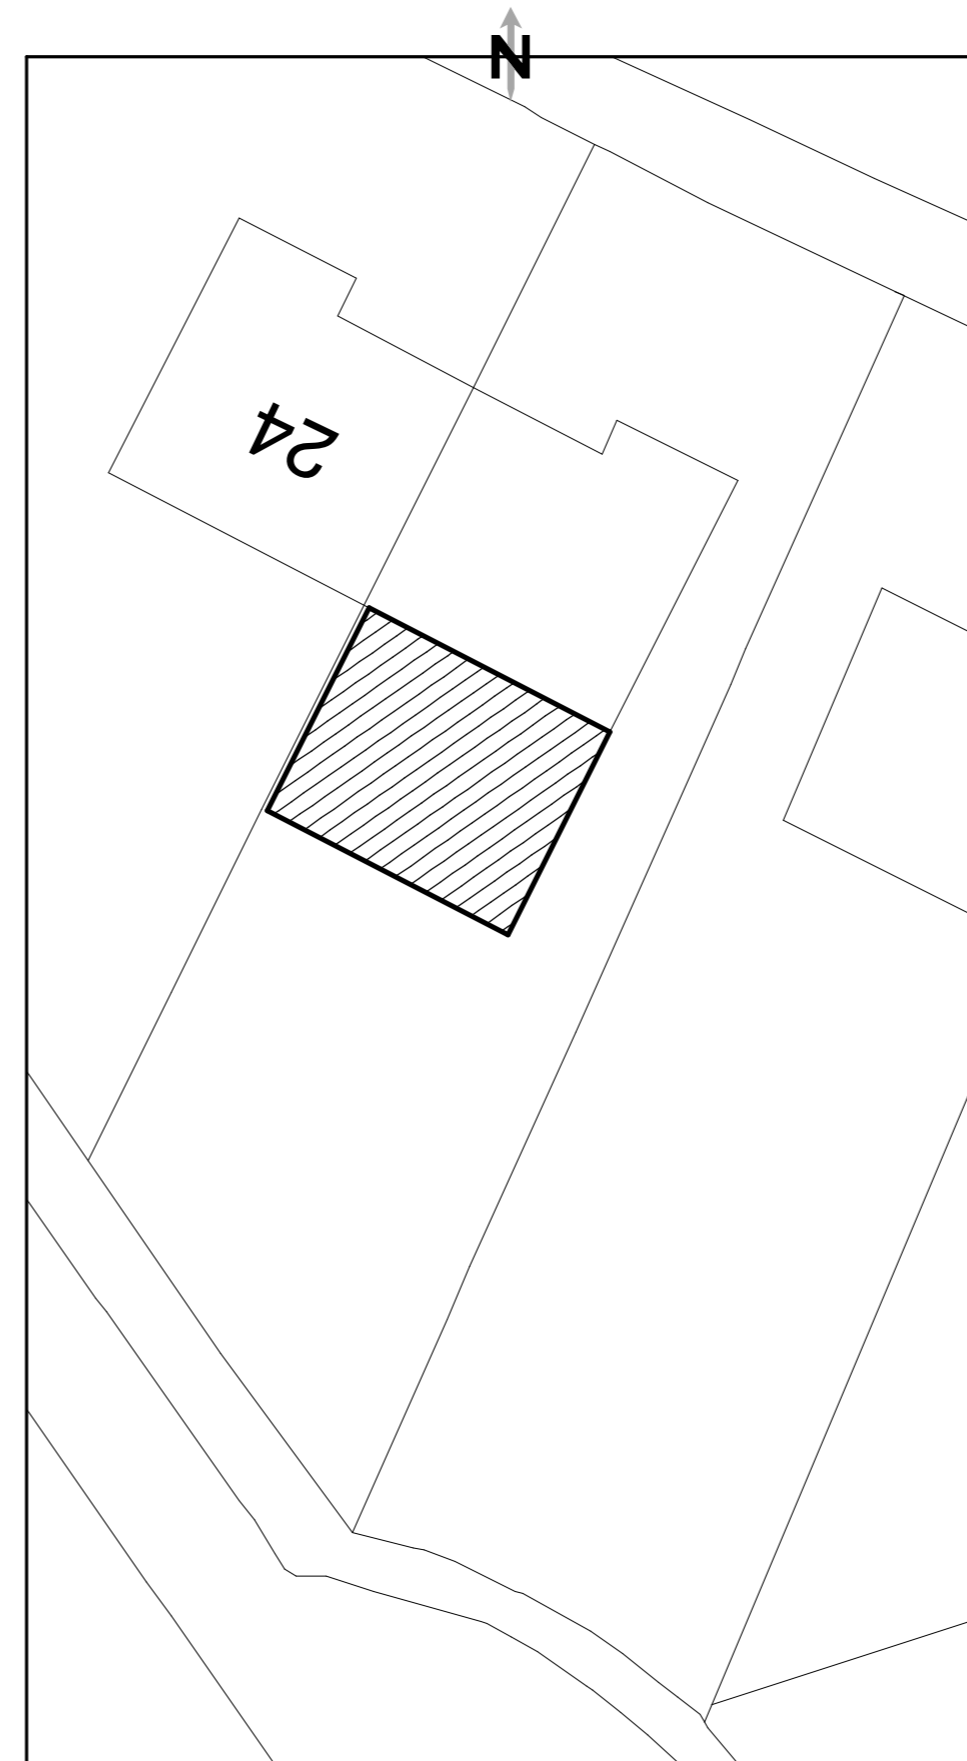



Block/site plan scale:1:200

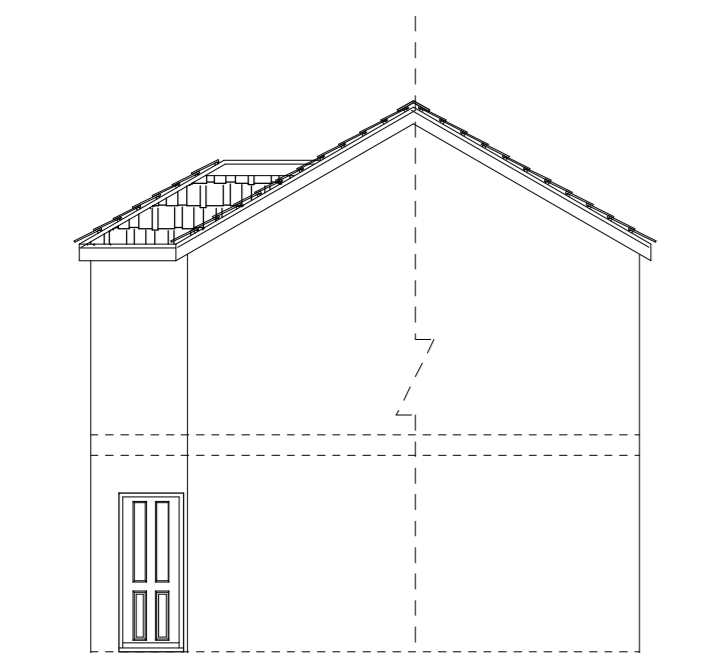

Existing side elevation (West)



Existing rear elevation

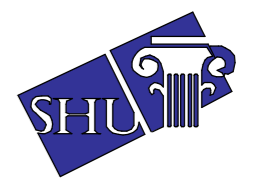 

**Syed Helal Uddin  
Architectural Services**

58 Southwood Drive, Baxenden,  
Accrington, Lancashire. BB5 2PZ  
Tel:01254 238202 Fax:0879 2352826  
Mobile: 07879 261142  
Email: syedhelaluddin@yahoo.com

Scale:1:100 Page 1/2 (A2)

Drawing no: 1868

Existing & proposed layout

Location: 22 Hargreaves Drive,  
Rawtenstall, BB4 8SP

Prop: Rear two/single storey  
extension

Client: MR. HELAL AHMED

Date: March 2022

please do not scale drawing