


This drawing must not be scaled. Discrepancies are to be reported to the Architect immediately. All dimensions are approximate and are to be checked on site. All information to be subject to site surveys. This drawing, or any portion of it must not be reproduced without prior consent from the Architect.

© Joseph Boniface Architects Ltd

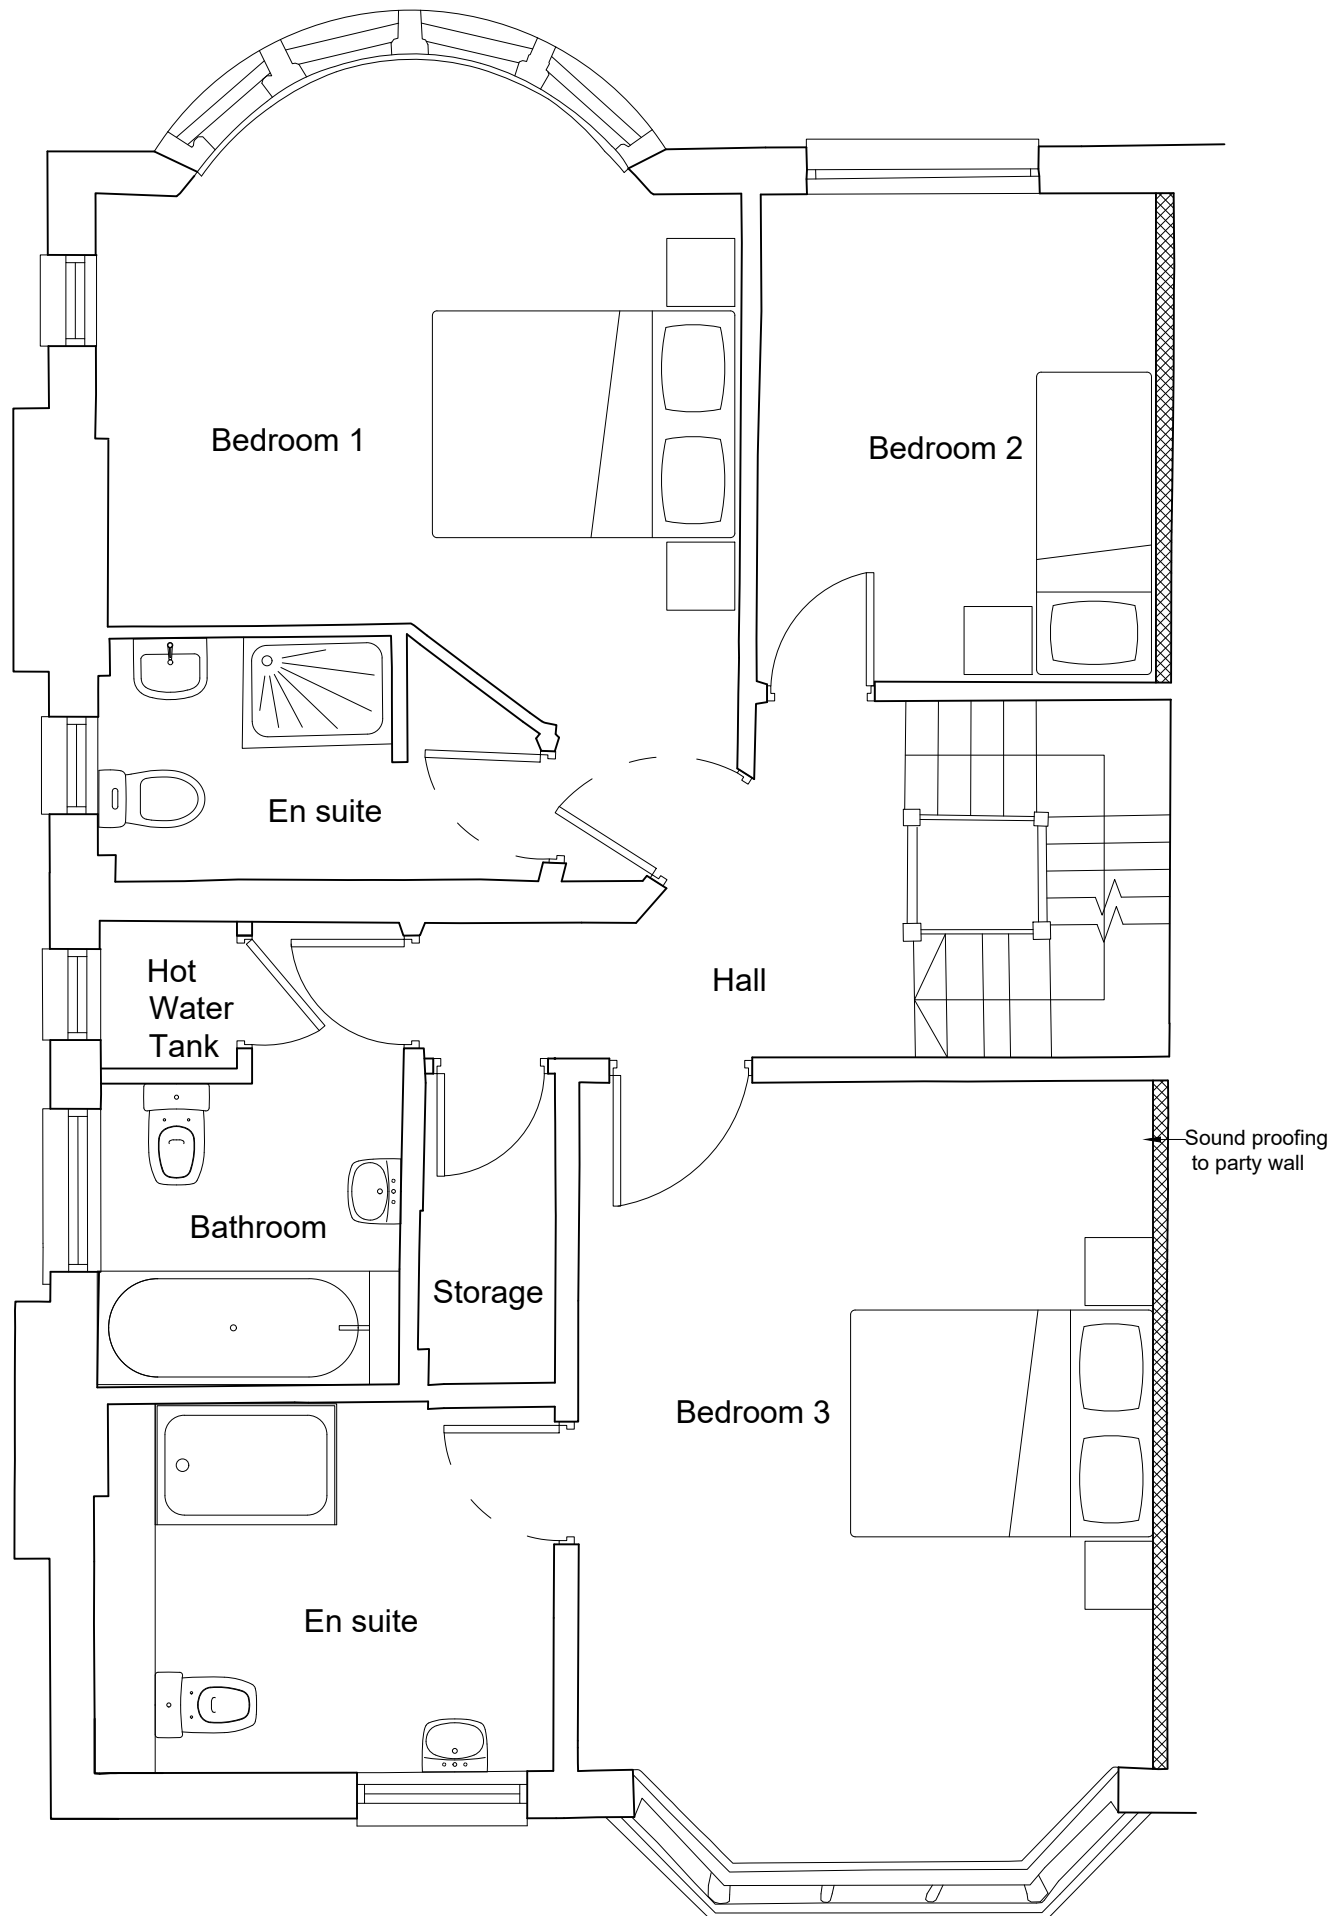

A	- Loft hatch removed & bed position moved.	11/04/22	AC/JB
\	- Initial issue.	08/04/22	AC/JB
Rev.	Amendment	Date	By / Chk



Joseph Boniface Architects Ltd
 01253 280 485
 bonifacearchitects.co.uk
 office@bonifacearchitects.co.uk
 62 Counce Street, Blackpool, FY1 3LA.

Project
 3 King George Avenue
 Blackpool
 FY2 9SN

Client
 Simon Morris

Drawing Title
 Proposed First Floor Plans

Status
 PLANNING

Scale
 1:50 @ A3

Drawn By AC	Date 08/04/2022
----------------	--------------------

Drawing Number JBA538-PL-009	Revision A
---------------------------------	---------------

PROPOSED FIRST FLOOR PLAN