





existing rear elevation  
scale 1:100



existing side elevation 1  
scale 1:100

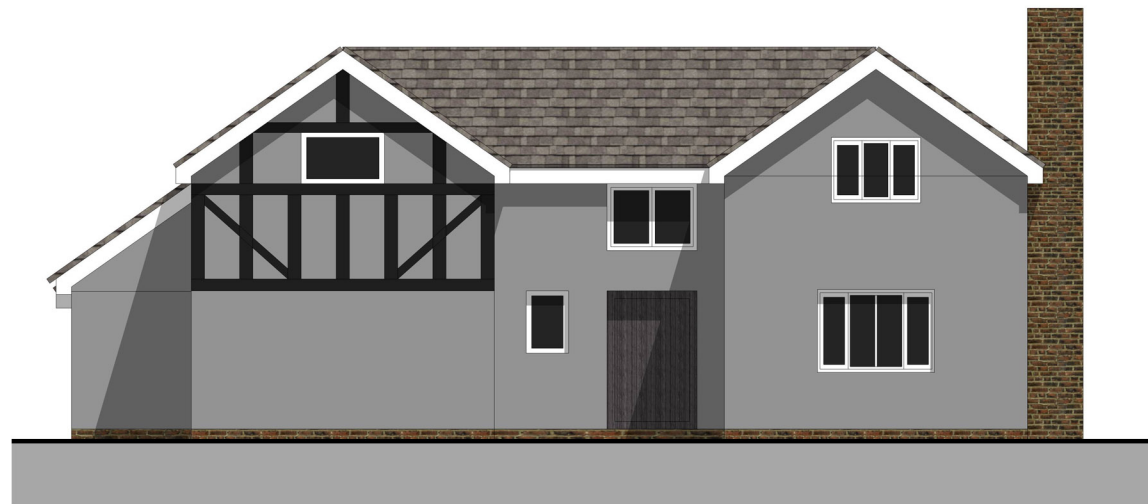

existing front elevation  
scale 1:100

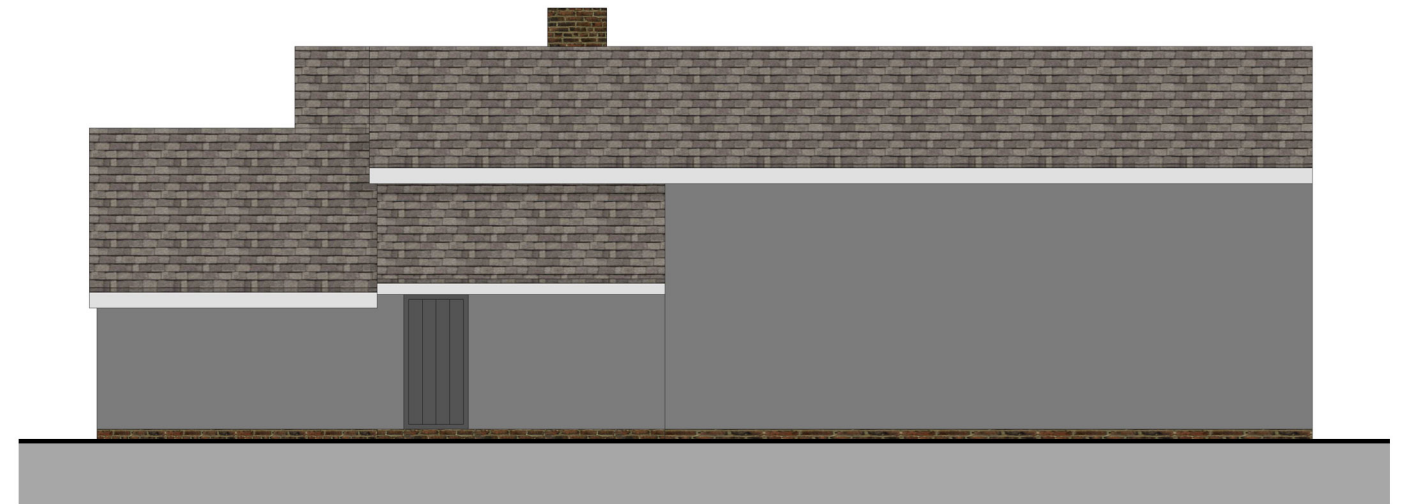

existing side elevation 2  
scale 1:100



Drawing: Existing Elevations  
Number: PL004  
Scale: 1:100 @ A3

Site: Walnut Tree Cottage, Somersham IP8 4QE

