



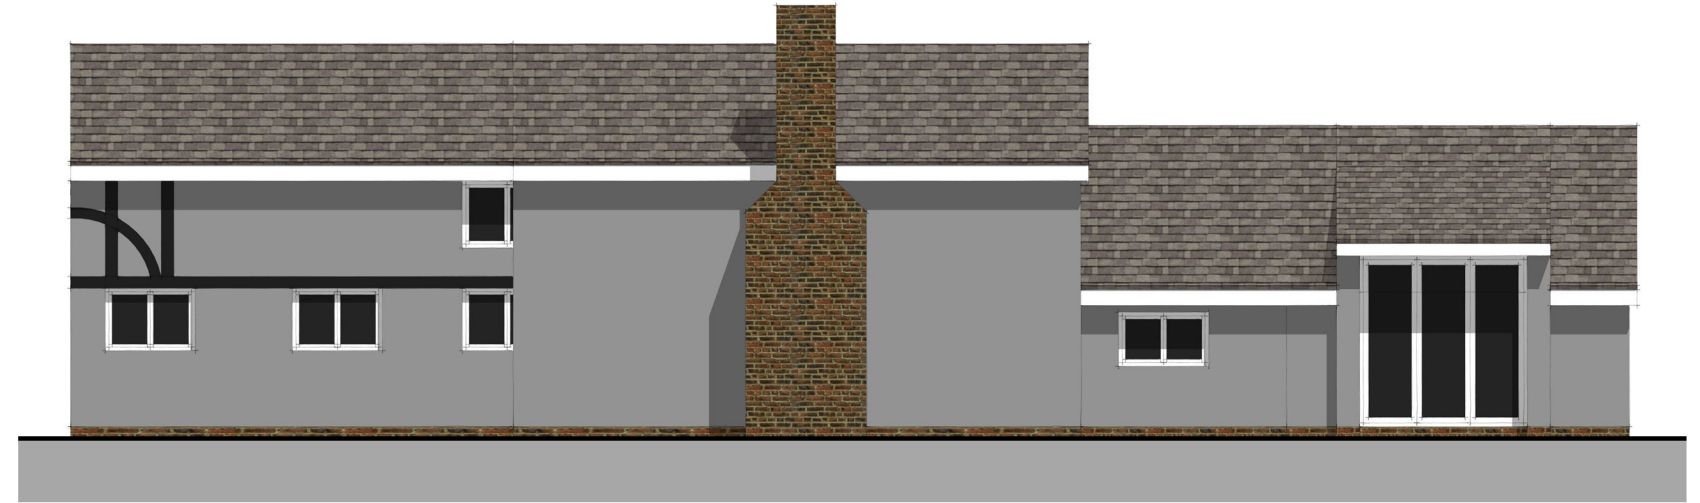


proposed rear elevation
scale 1:100



proposed side elevation 1
scale 1:100

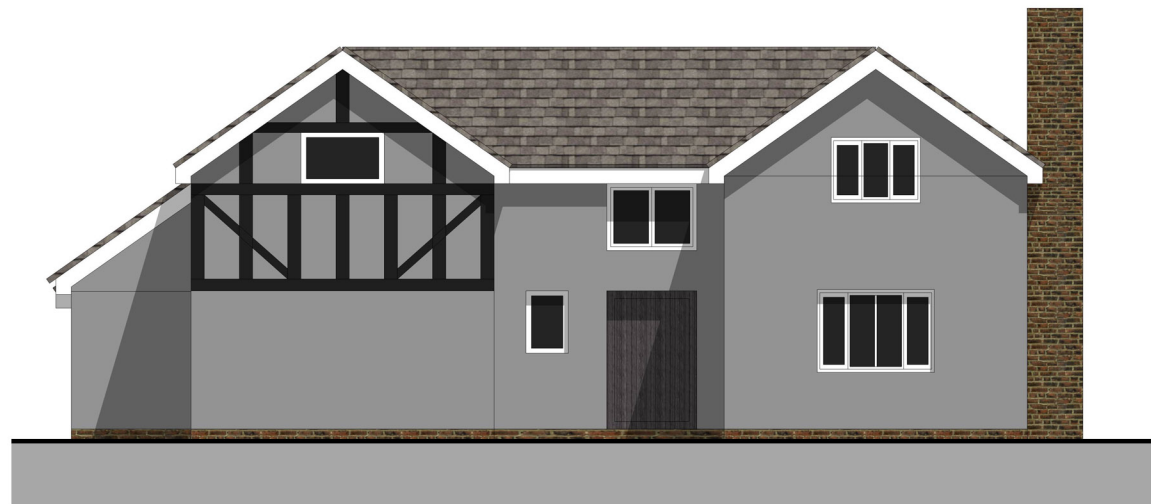

proposed front elevation
scale 1:100

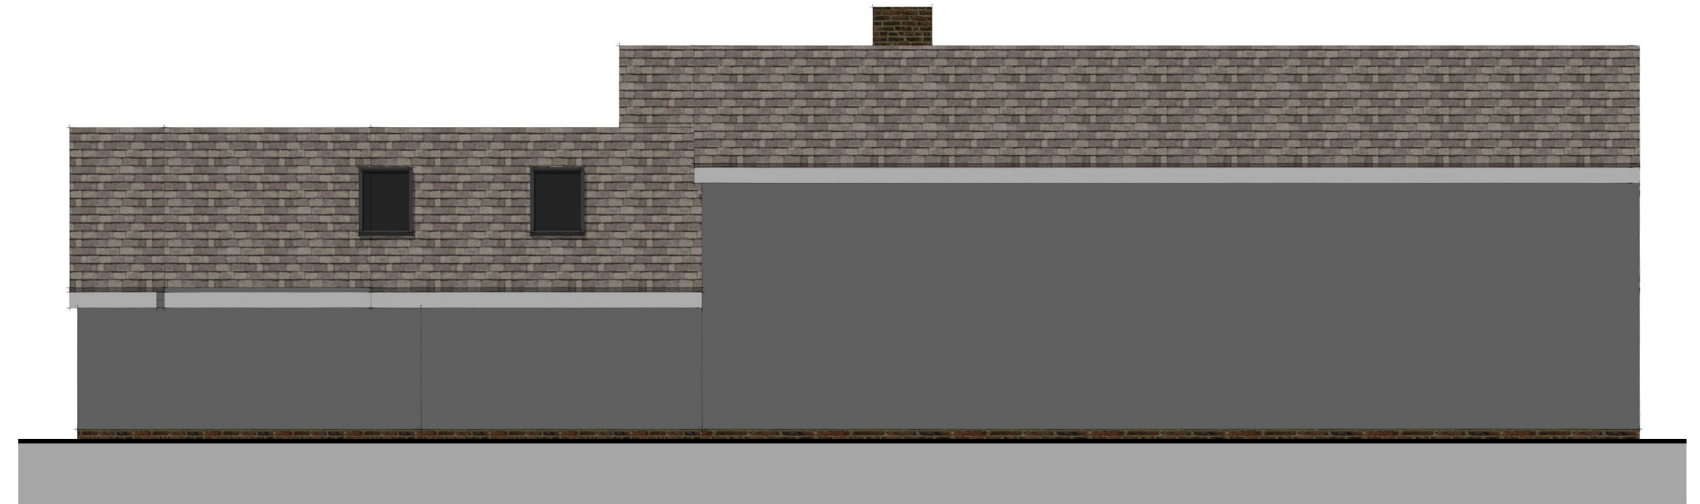

proposed side elevation 2
scale 1:100



Drawing: Proposed Elevations
Number: PL006
Scale: 1:100 @ A3

Site: Walnut Tree Cottage, Somersham IP8 4QE

