
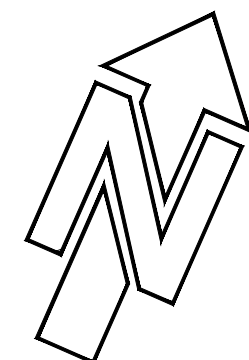


**PLANNING**

SCALE 1:50@A1

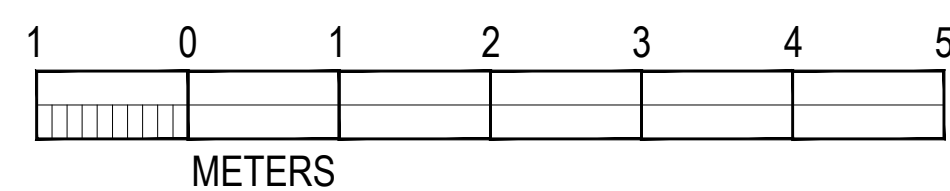

**SECOND FLOOR PLAN - GENERAL ARRANGEMENT**

client	CREATE REIT LTD
project	73-77 BRENT STREET LONDON NW4
title	SECOND FLOOR ROOF
scale	1:50@A1
date	FEB 22
status	PLANNING
drawn by	KLT
checked by	MNA
job no.	1276
dwg no.	P-405

**MNA**  
MARK NEWTON ASSOCIATES

SOUTH LODGE, HOWE GREEN  
HEATHFORDSIDE, G6 1JH  
TEL: 07966 380613  
E: mark@marknewtonassociates.com

22-03-31 PLANNING SUBMISSION

KLT

rev. date notes

drawn by

notes: This drawing is copyright. Do not scale from drawing. The Main Contractor is to check all dimensions and report any discrepancies to the Project Architect prior to work on site.