




PLANNING

SCALE 1:50@A1

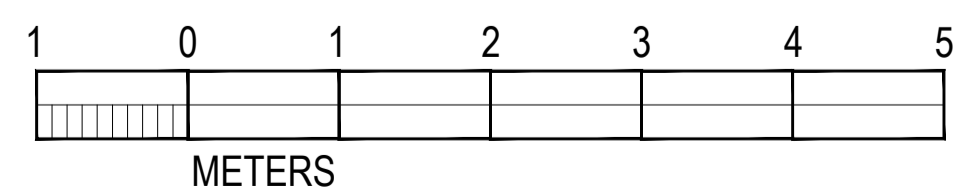

BRENT STREET - FRONT ELEVATION

notes: This drawing is copyright. Do not scale from drawing. The Main Contractor is to check all dimensions and report any discrepancies to the Project Architect prior to work on site.

22-03-31 PLANNING SUBMISSION

KLT

client	CREATE REIT LTD
project	73-77 BRENT STREET LONDON NW4
title	FRONT ELEVATION - BRENT ST
scale	1:50@A1
date	FEB 22
status	PLANNING
drawn by	KLT
checked by	MNA
job no.	1276
dwg no.	P-402
	-

**MNA**  
MARK NEWTON ASSOCIATES  
SOUTH LODGE, HOWE GREEN  
HEATHFORDSIDE, SO3 1BN  
t: 07966 380613  
e: mark@marknewtonassociates.com