




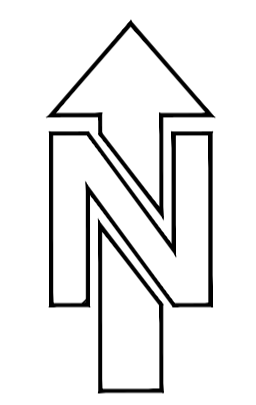

SCALE 1:1250@A1 SITE LOCATION

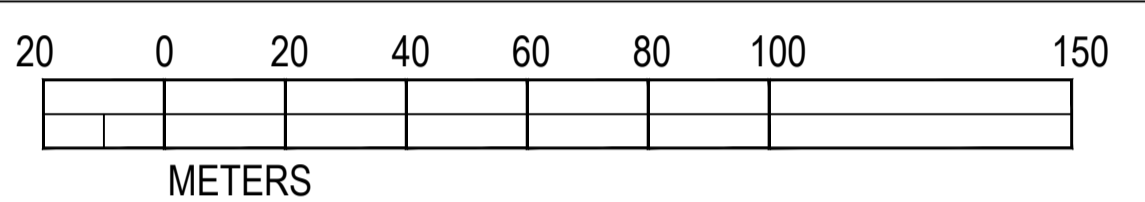

SCALE 1:200@A1

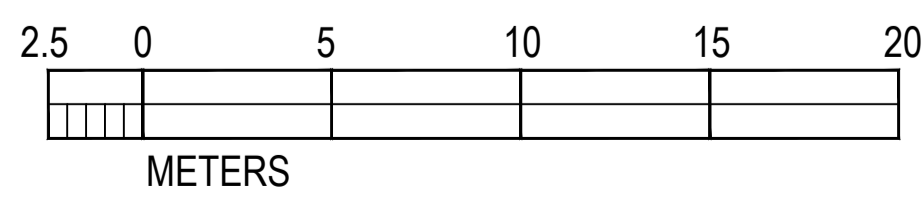

SITE PLAN - SITE LOCATION PLAN

**PLANNING**

notes: This drawing is copyright. Do not scale from drawing. The Main Contractor is to check all dimensions and report any discrepancies to the Project Architect prior to work on site.

22-03-31 PLANNING SUBMISSION

KLT

rev. date notes

drawn by

client	CREATE REIT LTD
project	73-77 BRENT STREET LONDON NW4
title	SITE LOCATION PLAN
scale	AS SHOWN@A1
date	FEB 22
status	PLANNING
drawn by	KLT
checked by	MNA
job no.	1276
dwg no.	P-401
	-

**MNA**  
MARK NEWTON ASSOCIATES

SOUTH LODGE, HOWE GREEN  
HEATHFORDSIDE, SCL3 8JN  
TEL: 07966 380613  
E: mark@marknewtonassociates.com