



PROPOSED GROUND FLOOR PLAN

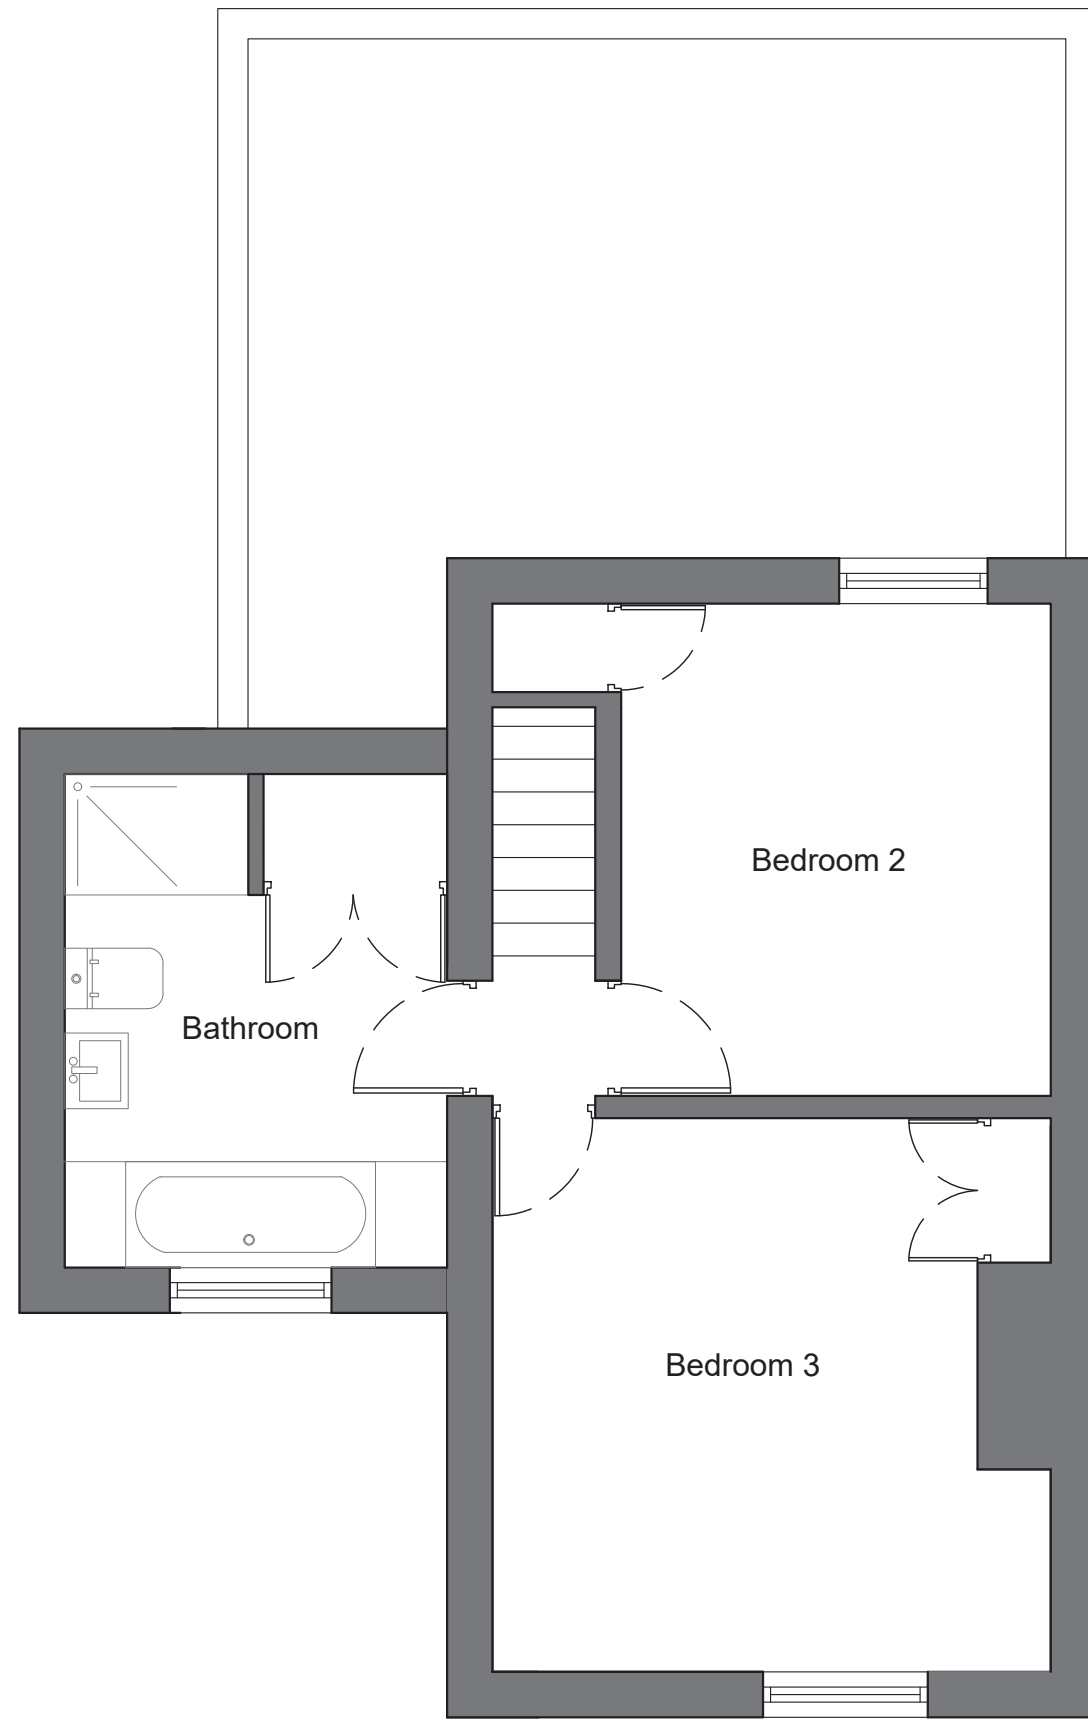

PROPOSED FIRST FLOOR PLAN

 

DRAYCOTT
CHARTERED SURVEYORS

82 High Street
 Lymington
 Hampshire
 SO41 9AN
 Tel: 01590 673282
 Email: surveyors@draycotts.co.uk

Project: 1 Yew Tree Cottages
 Pikes Hill
 Lyndhurst
 Hampshire
 SO43 7AY

Client: Ms L Godbold

Scale: 1:50 Date: 08/03/22

Paper Size: A3 Drawn By: SH

Drawing Status: Design Drawing

Drawing Detail: Proposed Floor Plan

Drawing No: 105

Revision: