



EXISTING GROUND FLOOR PLAN

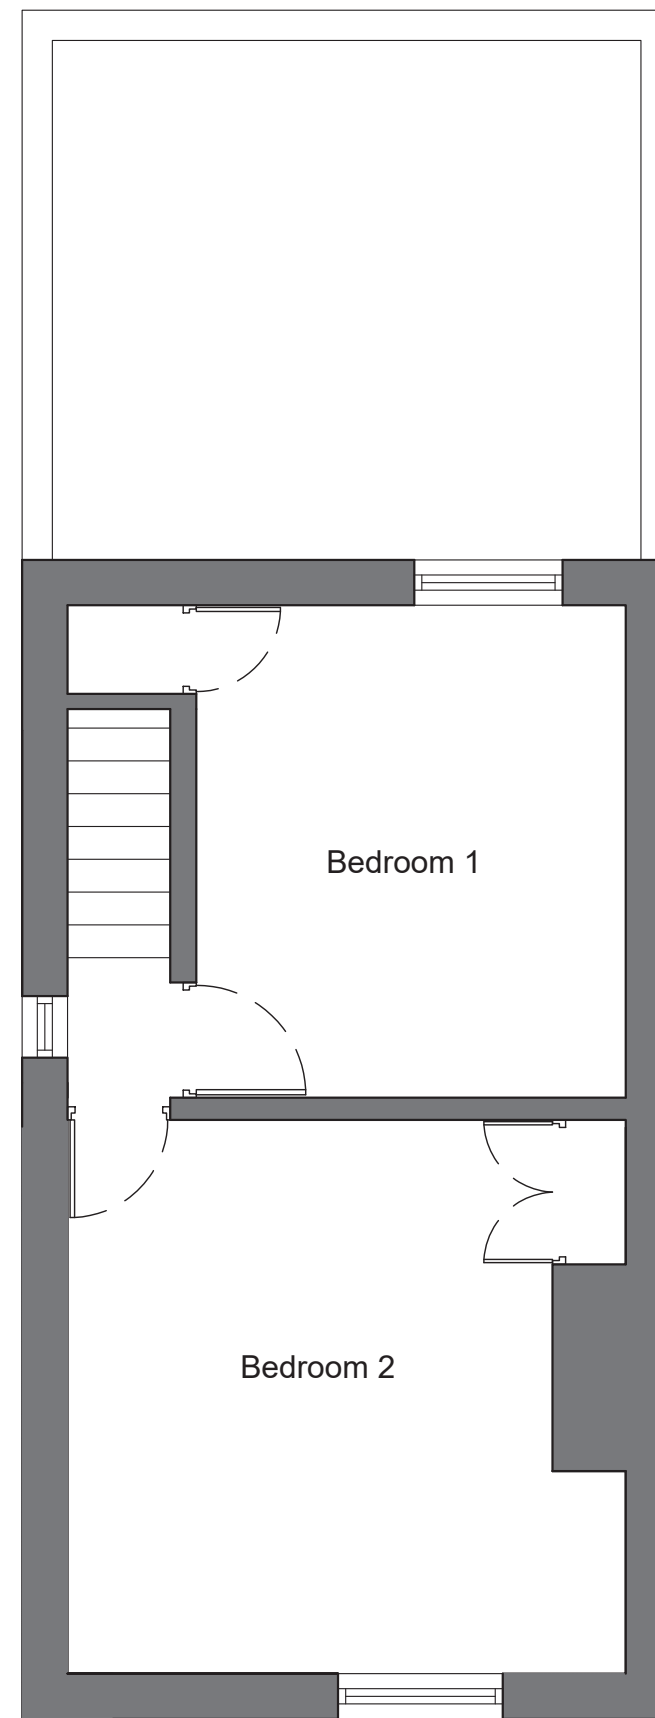

EXISTING FIRST FLOOR PLAN

1:50

 

DRAYCOTT
CHARTERED SURVEYORS

82 High Street
 Lymington
 Hampshire
 SO41 9AN
 Tel: 01590 673282
 Email: surveyors@draycotts.co.uk

Project: 1 Yew Tree Cottages
 Pikes Hill
 Lyndhurst
 Hampshire
 SO43 7AY

Client: Ms L Godbold

Scale: **1:50** Date: **13/01/22**

Paper Size: **A3** Drawn By: **SH**

Drawing Status: **Survey Drawing**

Drawing Detail: **Existing Floor Plan**

Drawing No: **102**

Revision: