


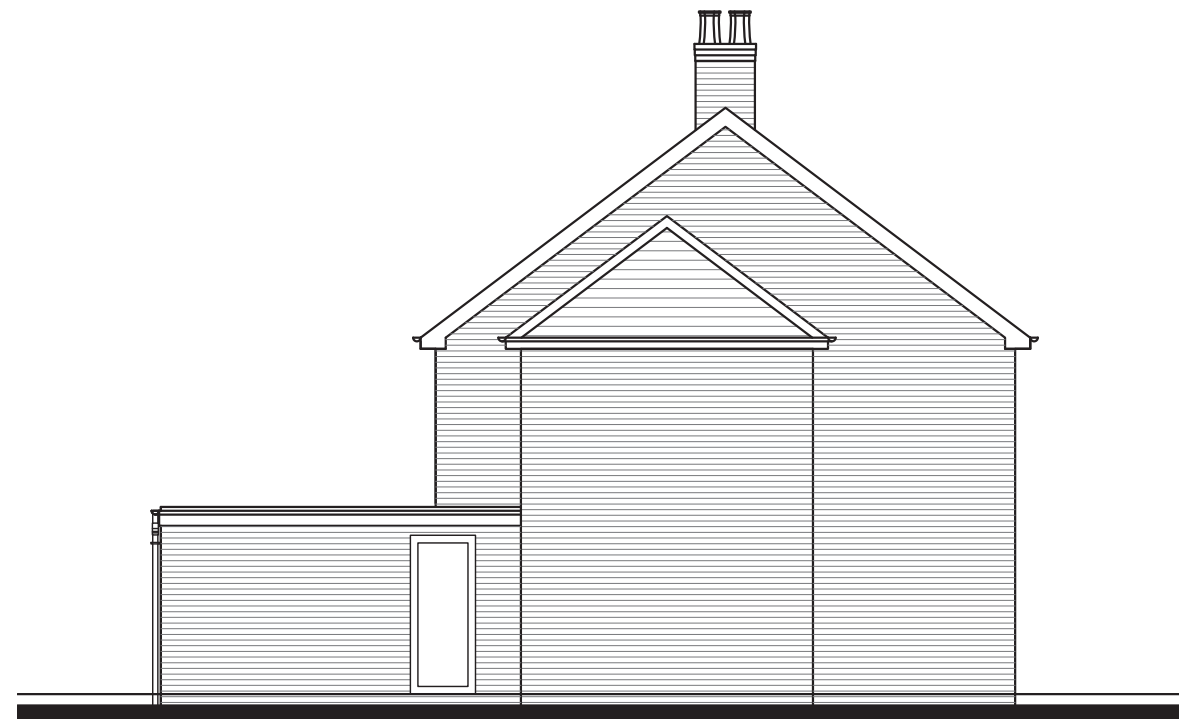


PROPOSED SOUTH WEST ELEVATION



PROPOSED SOUTH EAST ELEVATION



PROPOSED NORTH EAST ELEVATION

 

DRAYCOTT	
CHARTERED SURVEYORS	
82 High Street Lymington Hampshire SO41 9AN Tel: 01590 673282 Email: surveyors@draycotts.co.uk	
Project: 1 Yew Tree Cottages Pikes Hill Lyndhurst Hampshire SO43 7AY	
Client: Ms L Godbold	
Scale: 1:100	Date: 08/03/22
Paper Size: A3	Drawn By: SH
Drawing Status:	Design Drawing
Drawing Detail:	Proposed Elevations
Drawing No: 107	
Revision:	