



WEST ELEVATION (to Mill Lane) 1 : 100

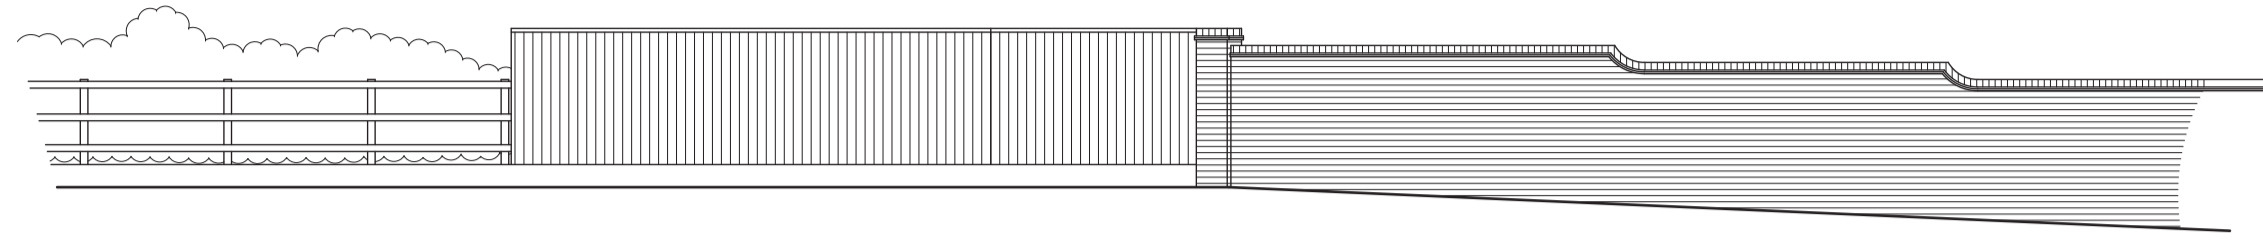


EAST ELEVATION (view from rear) 1 : 100

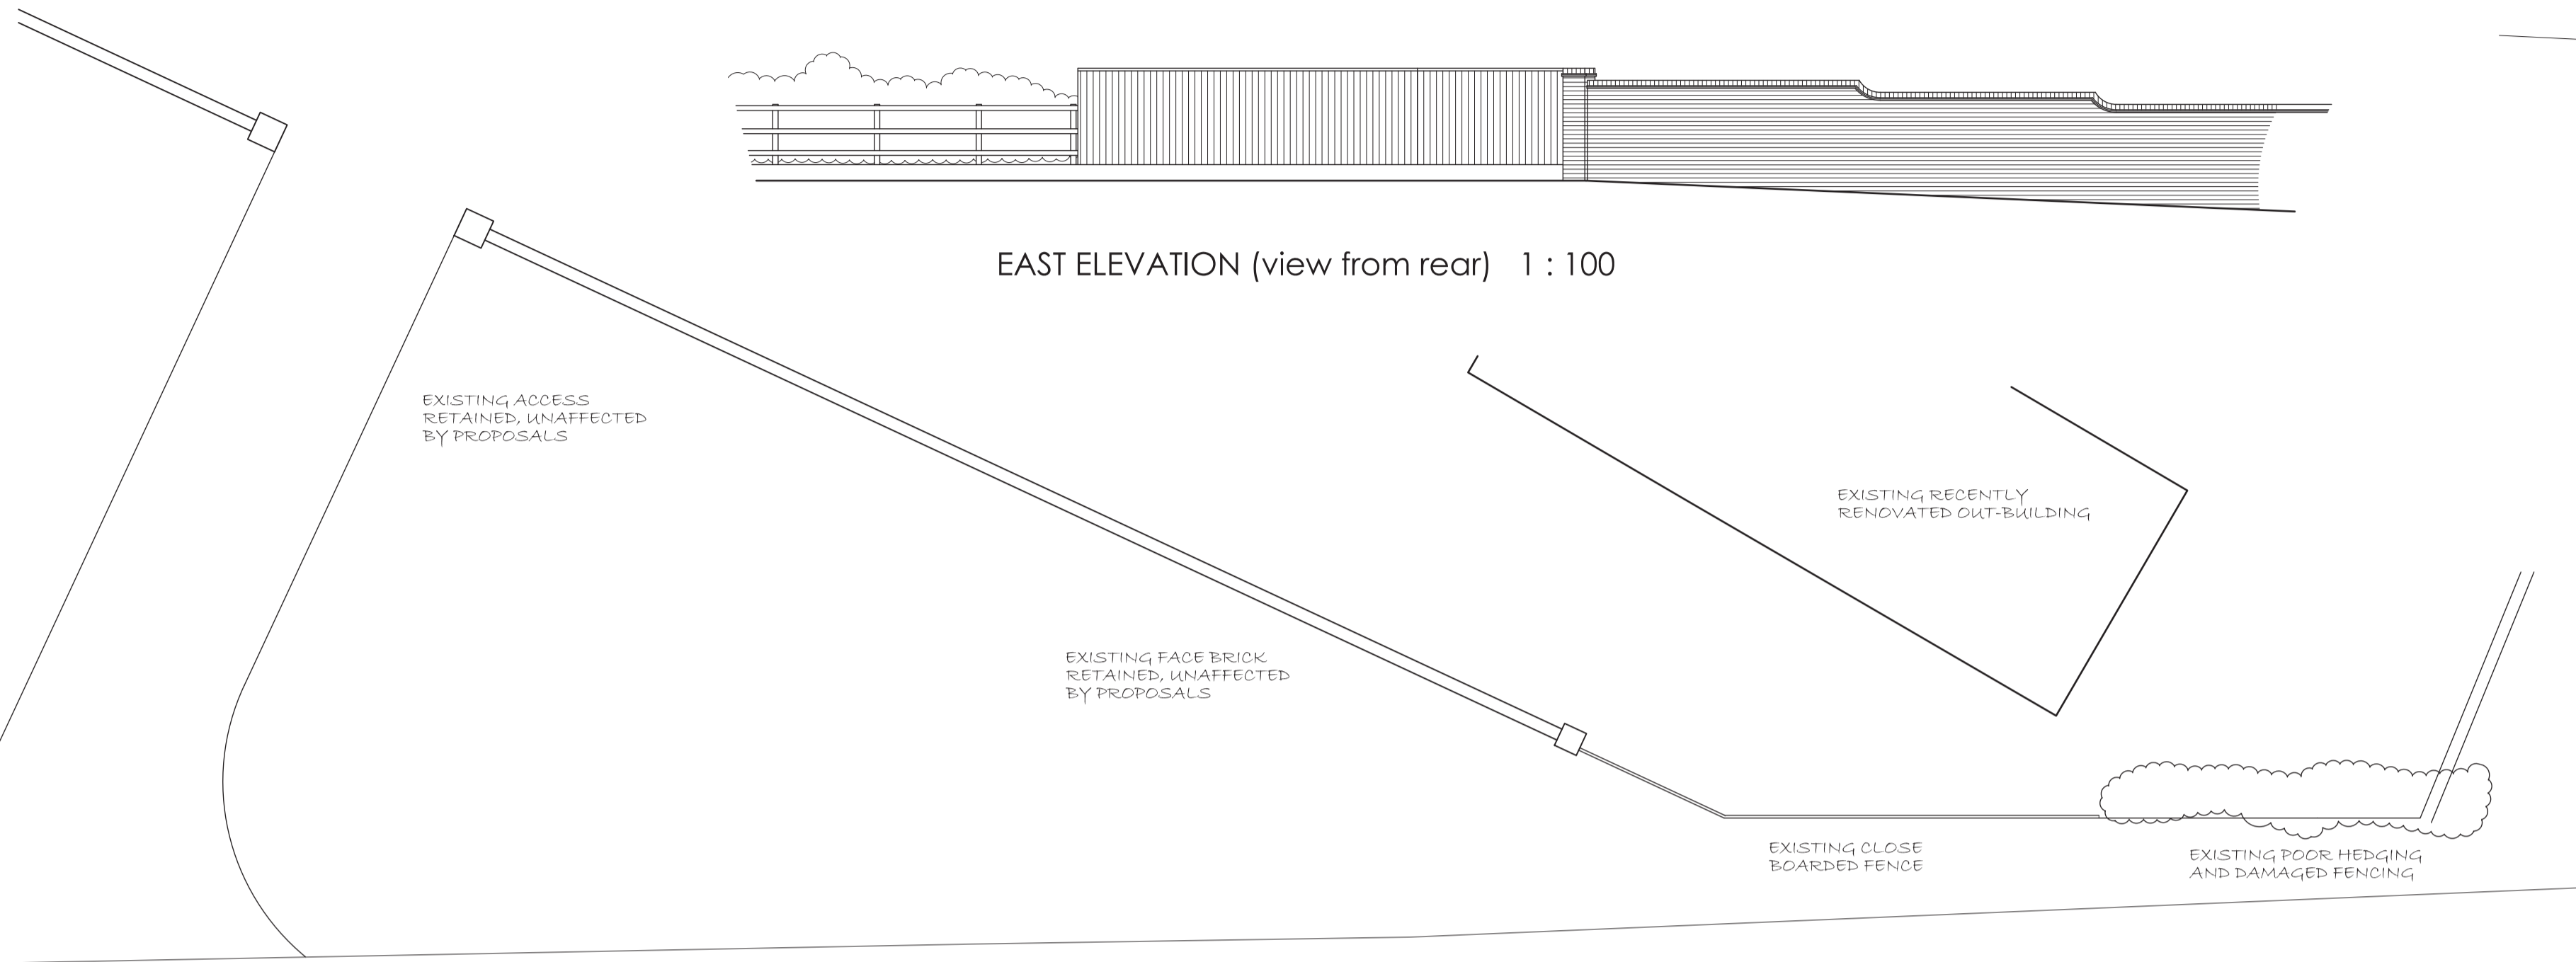


GROUND LEVEL PLAN 1 : 100


PLANS AS EXISTING

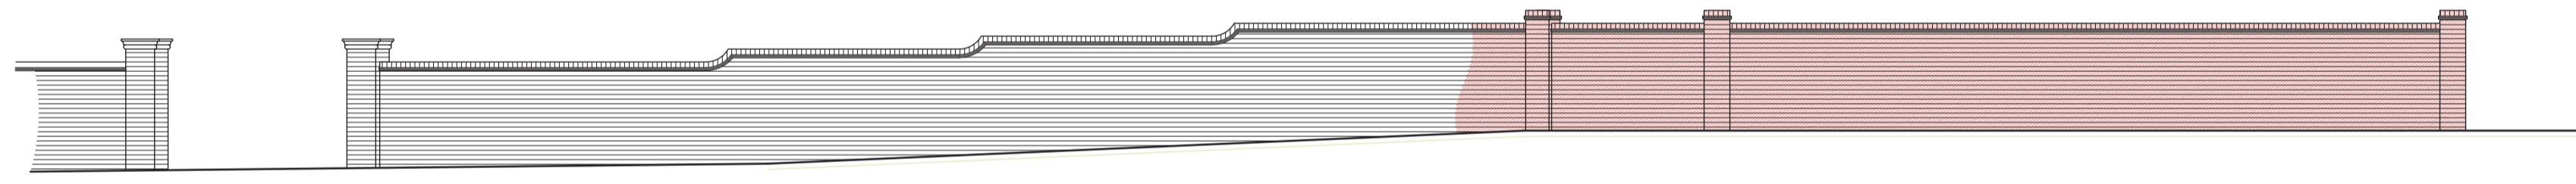

WEST ELEVATION (to Mill Lane) 1 : 100

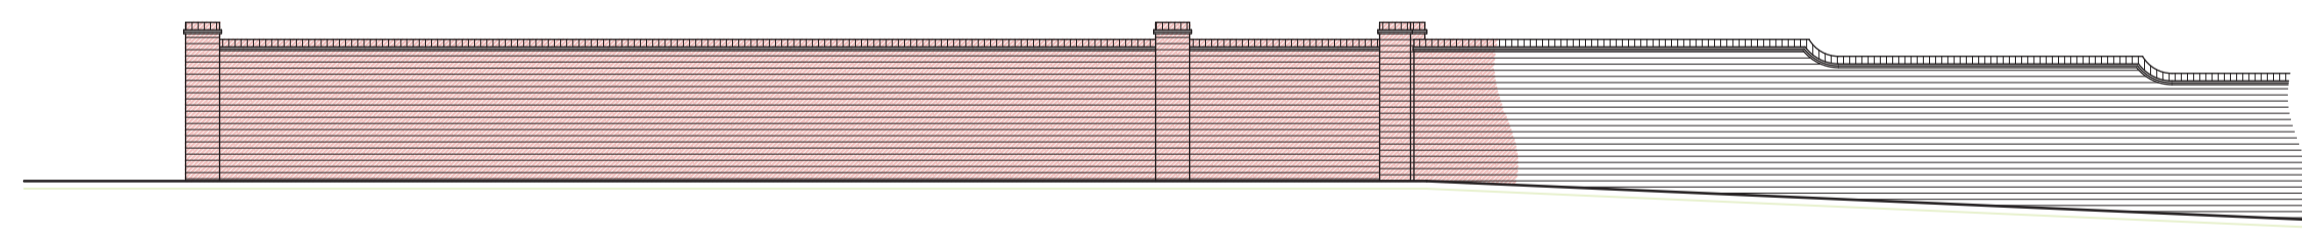


EAST ELEVATION (view from rear) 1 : 100

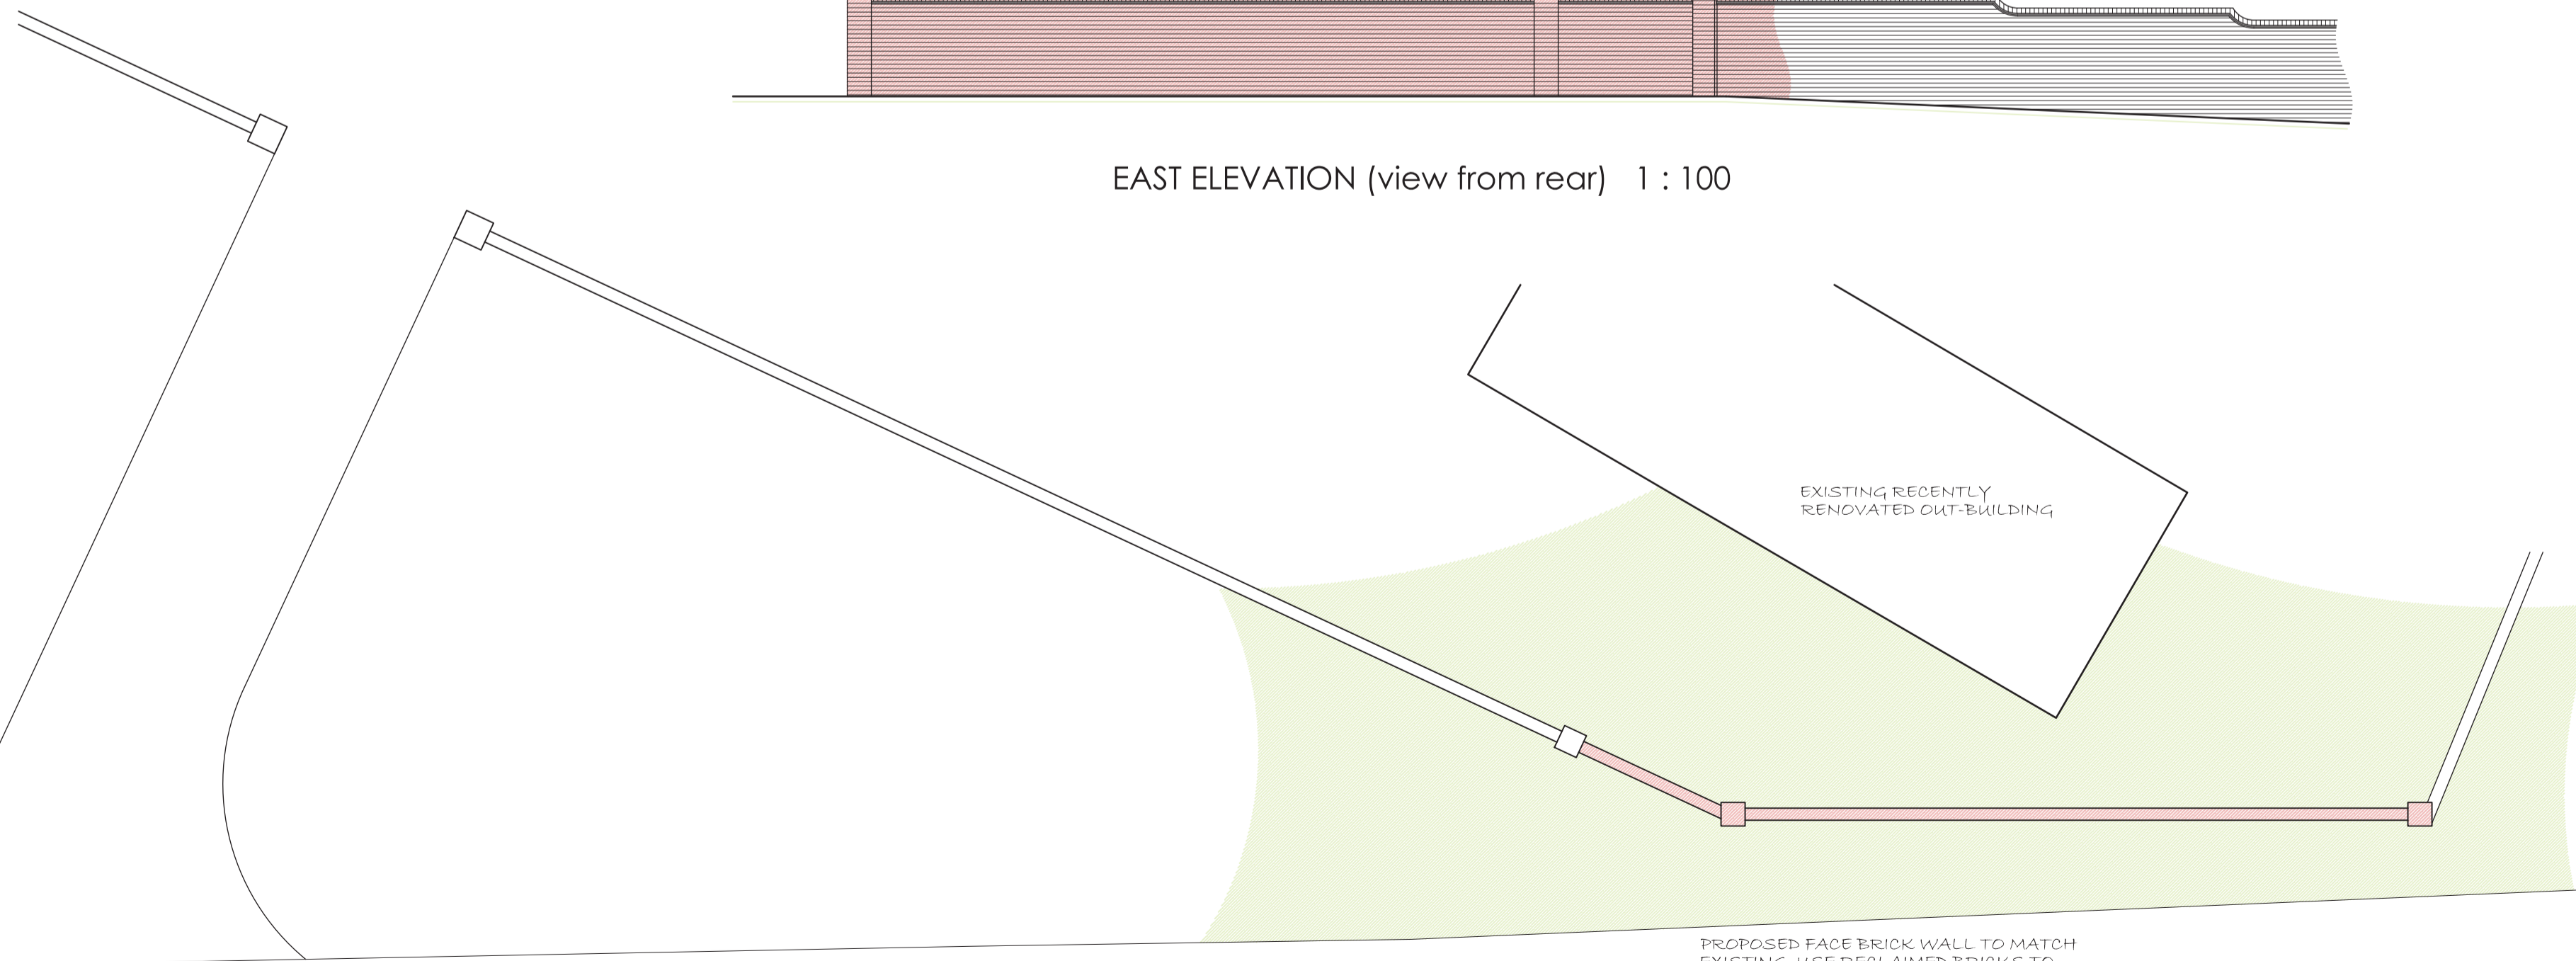

GROUND LEVEL PLAN 1 : 100

PLANS AS PROPOSED

 

SITE PLAN 1 : 500



LOCATION PLAN 1 : 1250

REVISION	DATE	BY

a b design Ltd
architectural services

Unit 43 19b Moor Road, Broadstone, Poole, Dorset BH18 8AZ
Phone: 01202 772299 email: abdesign@bfconnect.com

PROJECT
"Woods Corner", Mill Lane, Burley,
Hampshire BH24 4HP

TITLE
Proposed Front Boundary Treatment
PLANS AND ELEVATIONS

PLANS AS EXISTING AND PROPOSED

scale	date	drawn	drg. no.	rev.
1 : 100 (A1)	29/03/2022	-	022/SK01/01	A