




SOUTH ELEVATION

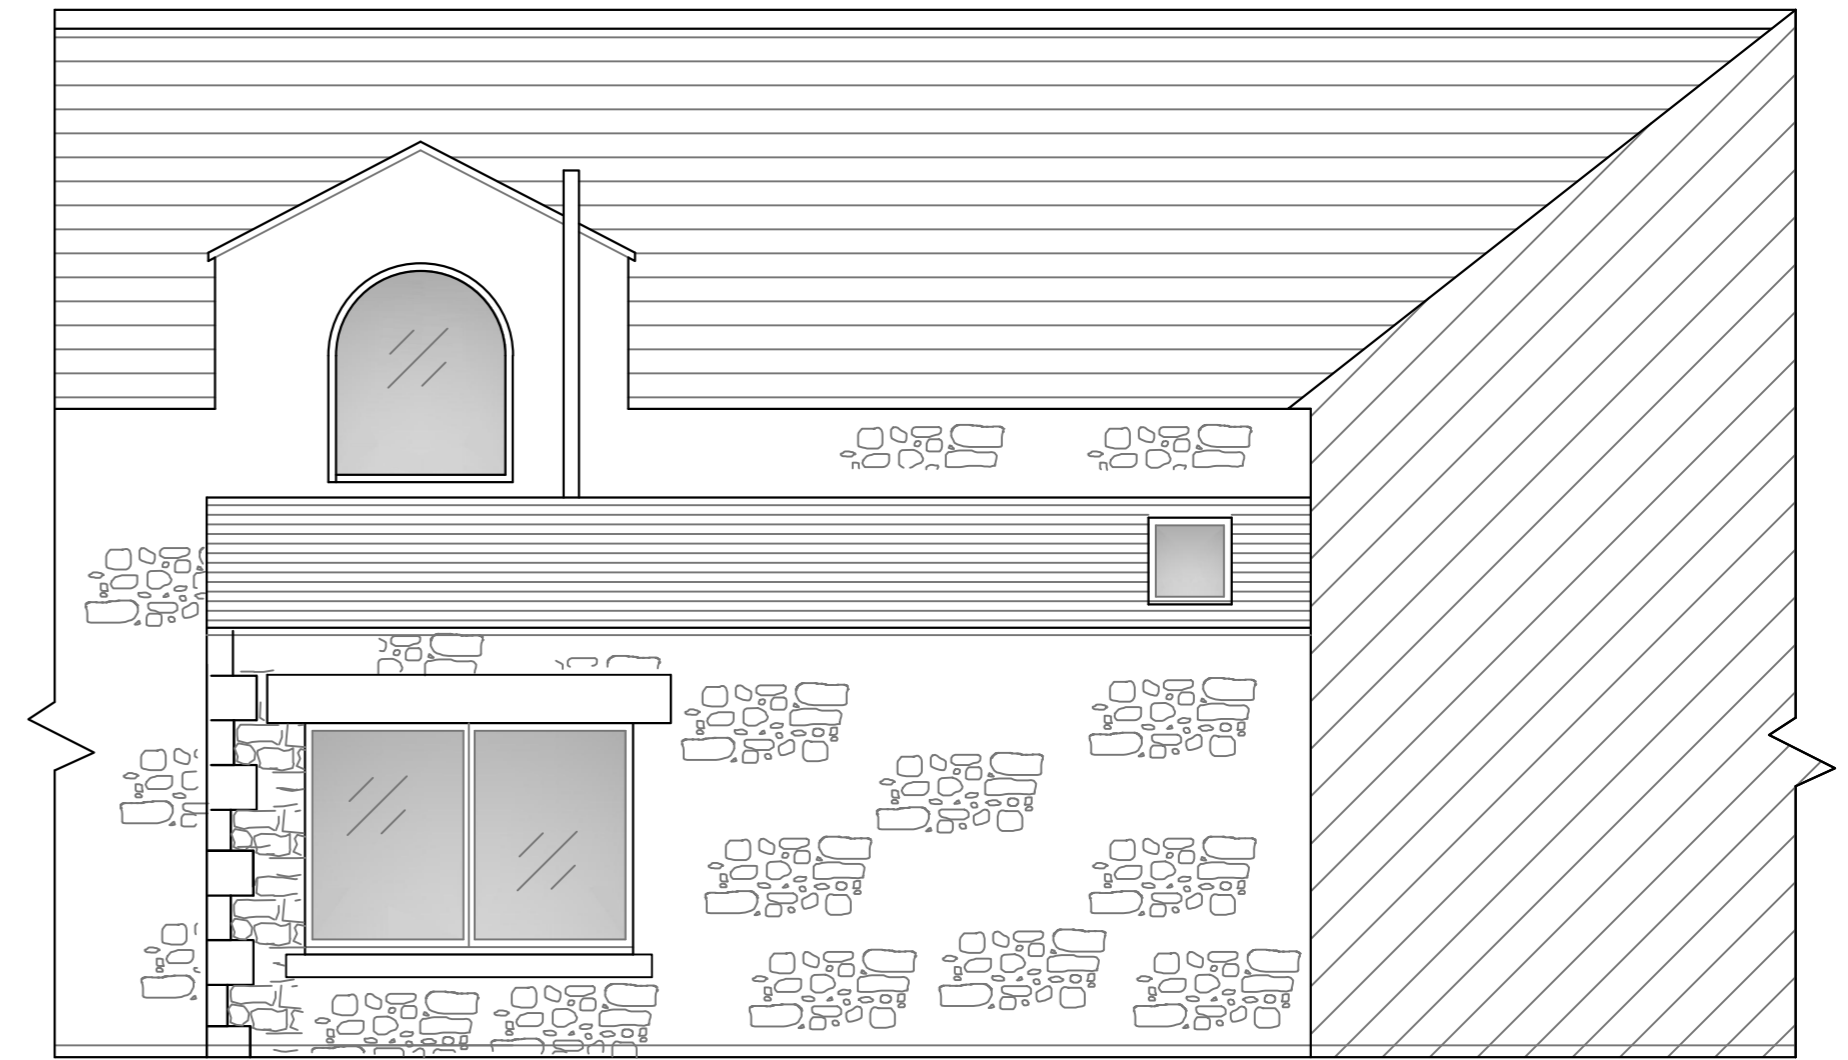


NORTH ELEVATION

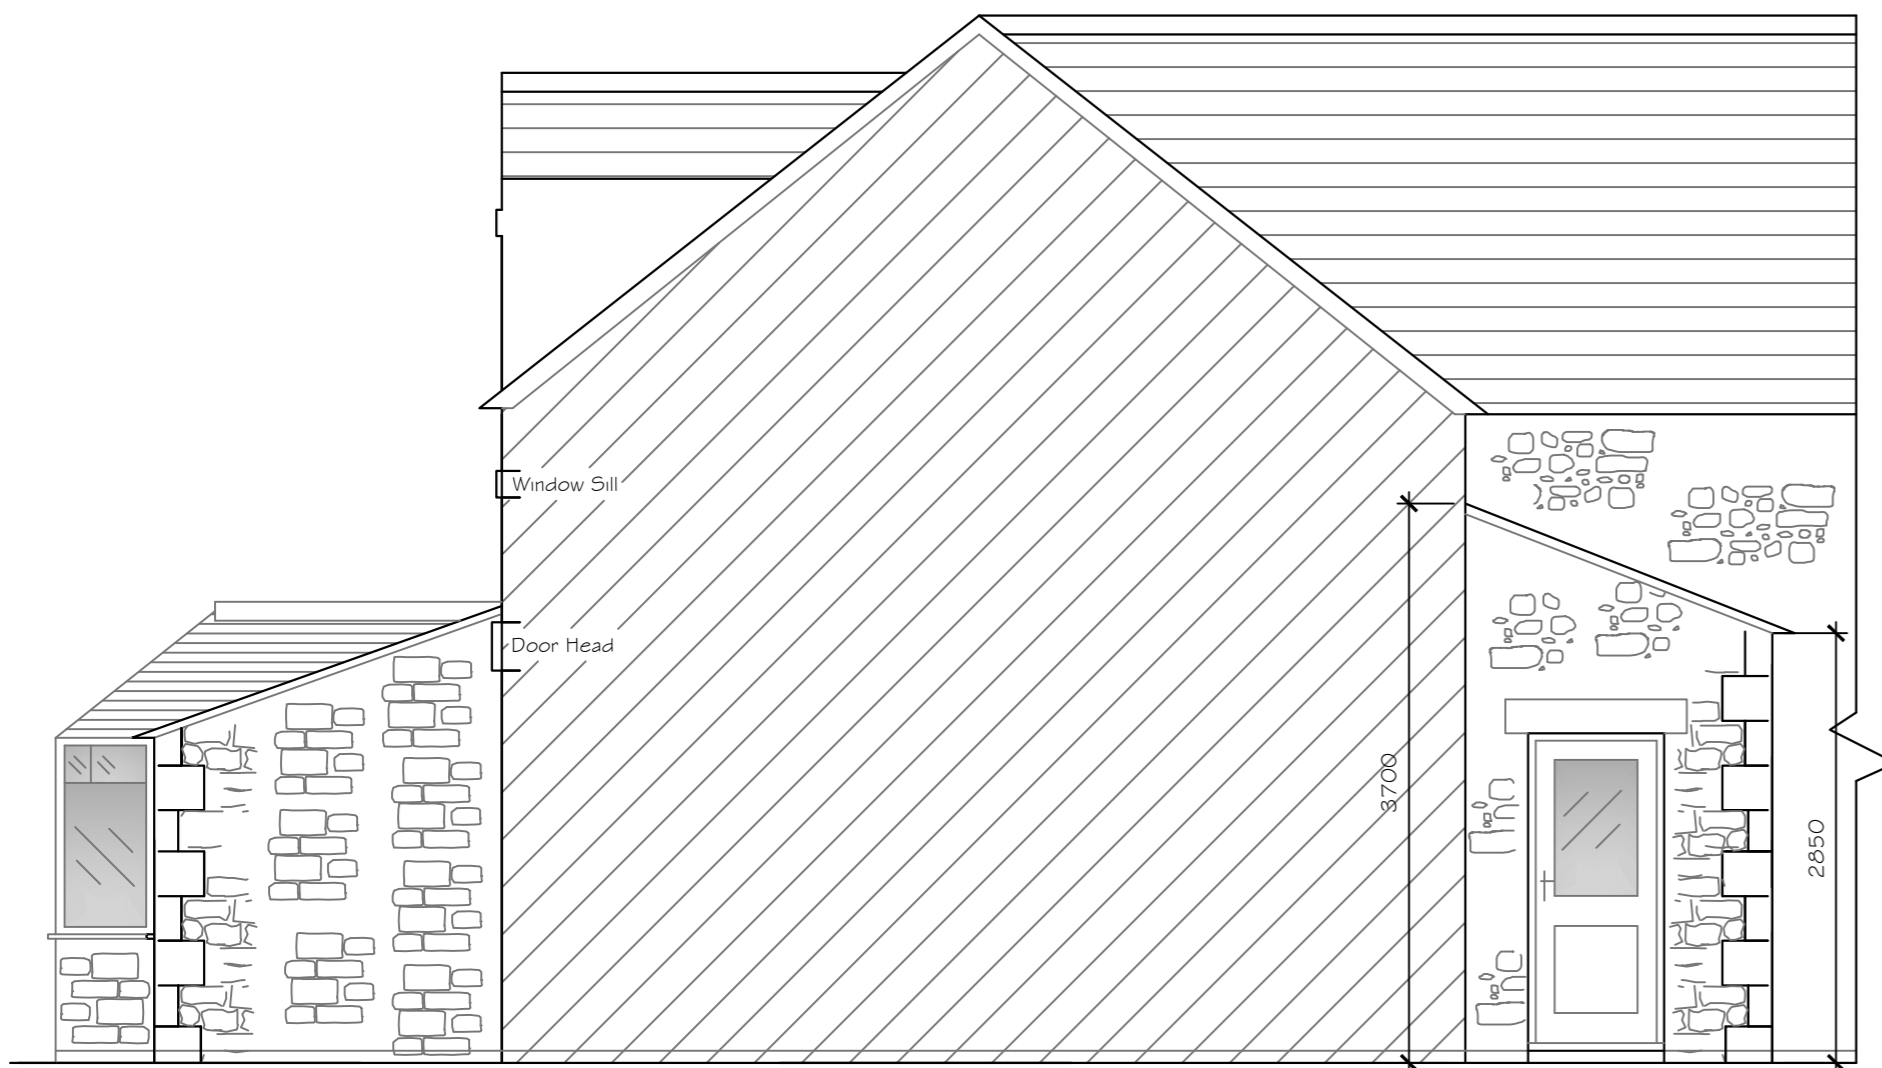

EAST ELEVATION

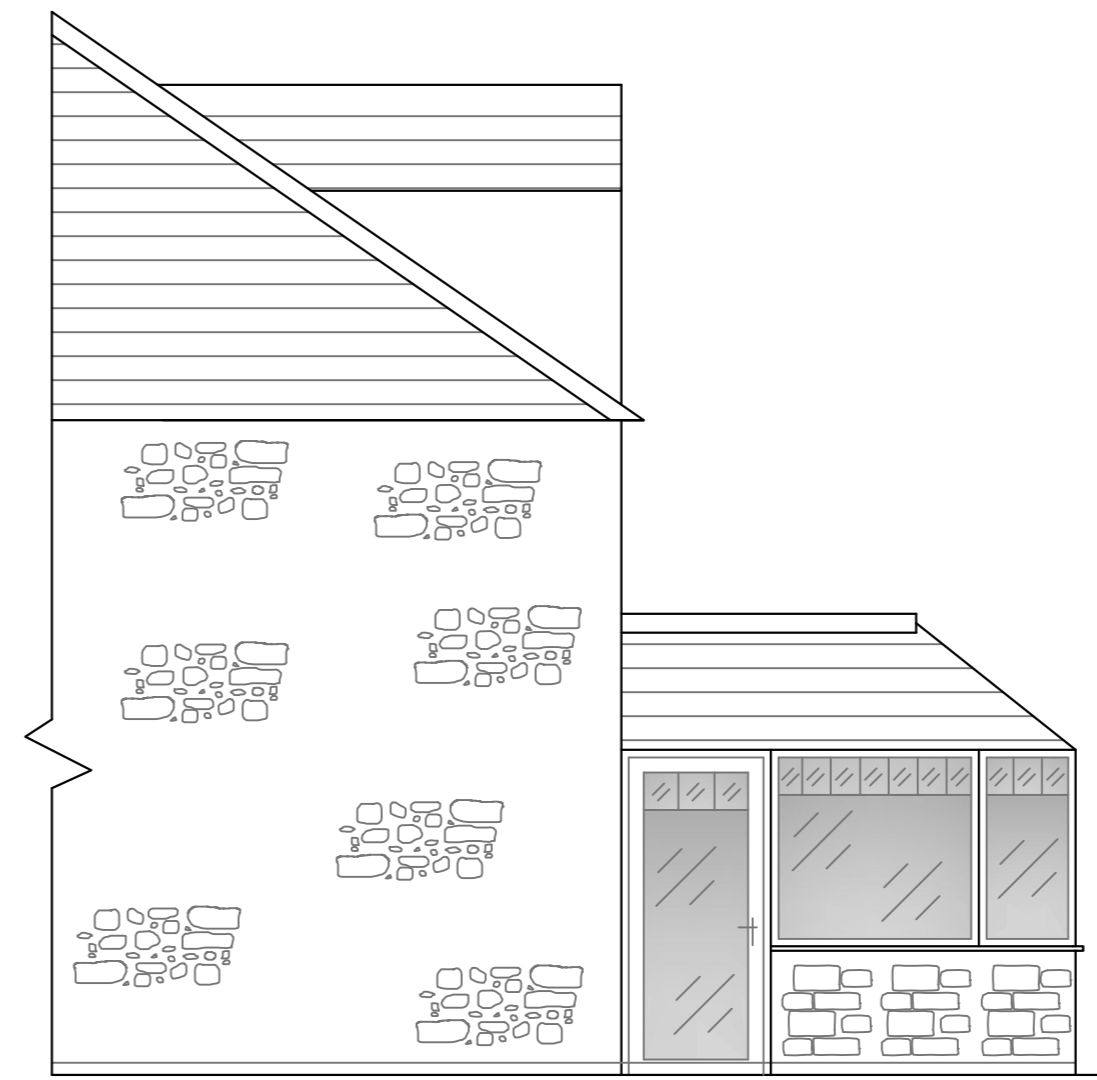

WEST ELEVATION

Title: Proposed Elevations		
Project & Client: Mr Dorward Old Reading Rooms Lesbury		
No. ORR-PEO1	REVISIONS	
Scale: 1:50 @ A2	Date: July 21	Drawn by: CW
 CHRIS WAITE BUILDING SURVEYING SERVICES Phone - 07595 780 895 Email - chris@chriswaitesurveying.co.uk www.chriswaitesurveying.co.uk		