

Project Name:  
CS 4061 - Gardeners Cottage

**Proposed Ground Floor Plan**

Client:  
Massey


Date: 11/03/2022

Scale: 1 : 50 @ A3

Project Address:  
Gardeners Cottage

**Responsibility is not accepted for errors made by others in scaling from this drawing. All construction information should be taken from figured dimensions only**

office@CornerstoneArchitecture.co.uk  
www.CornerstoneArchitecture.co.uk  
01452 740 279  
Unit 3, Milton End, Arlingham, GL2 7JH

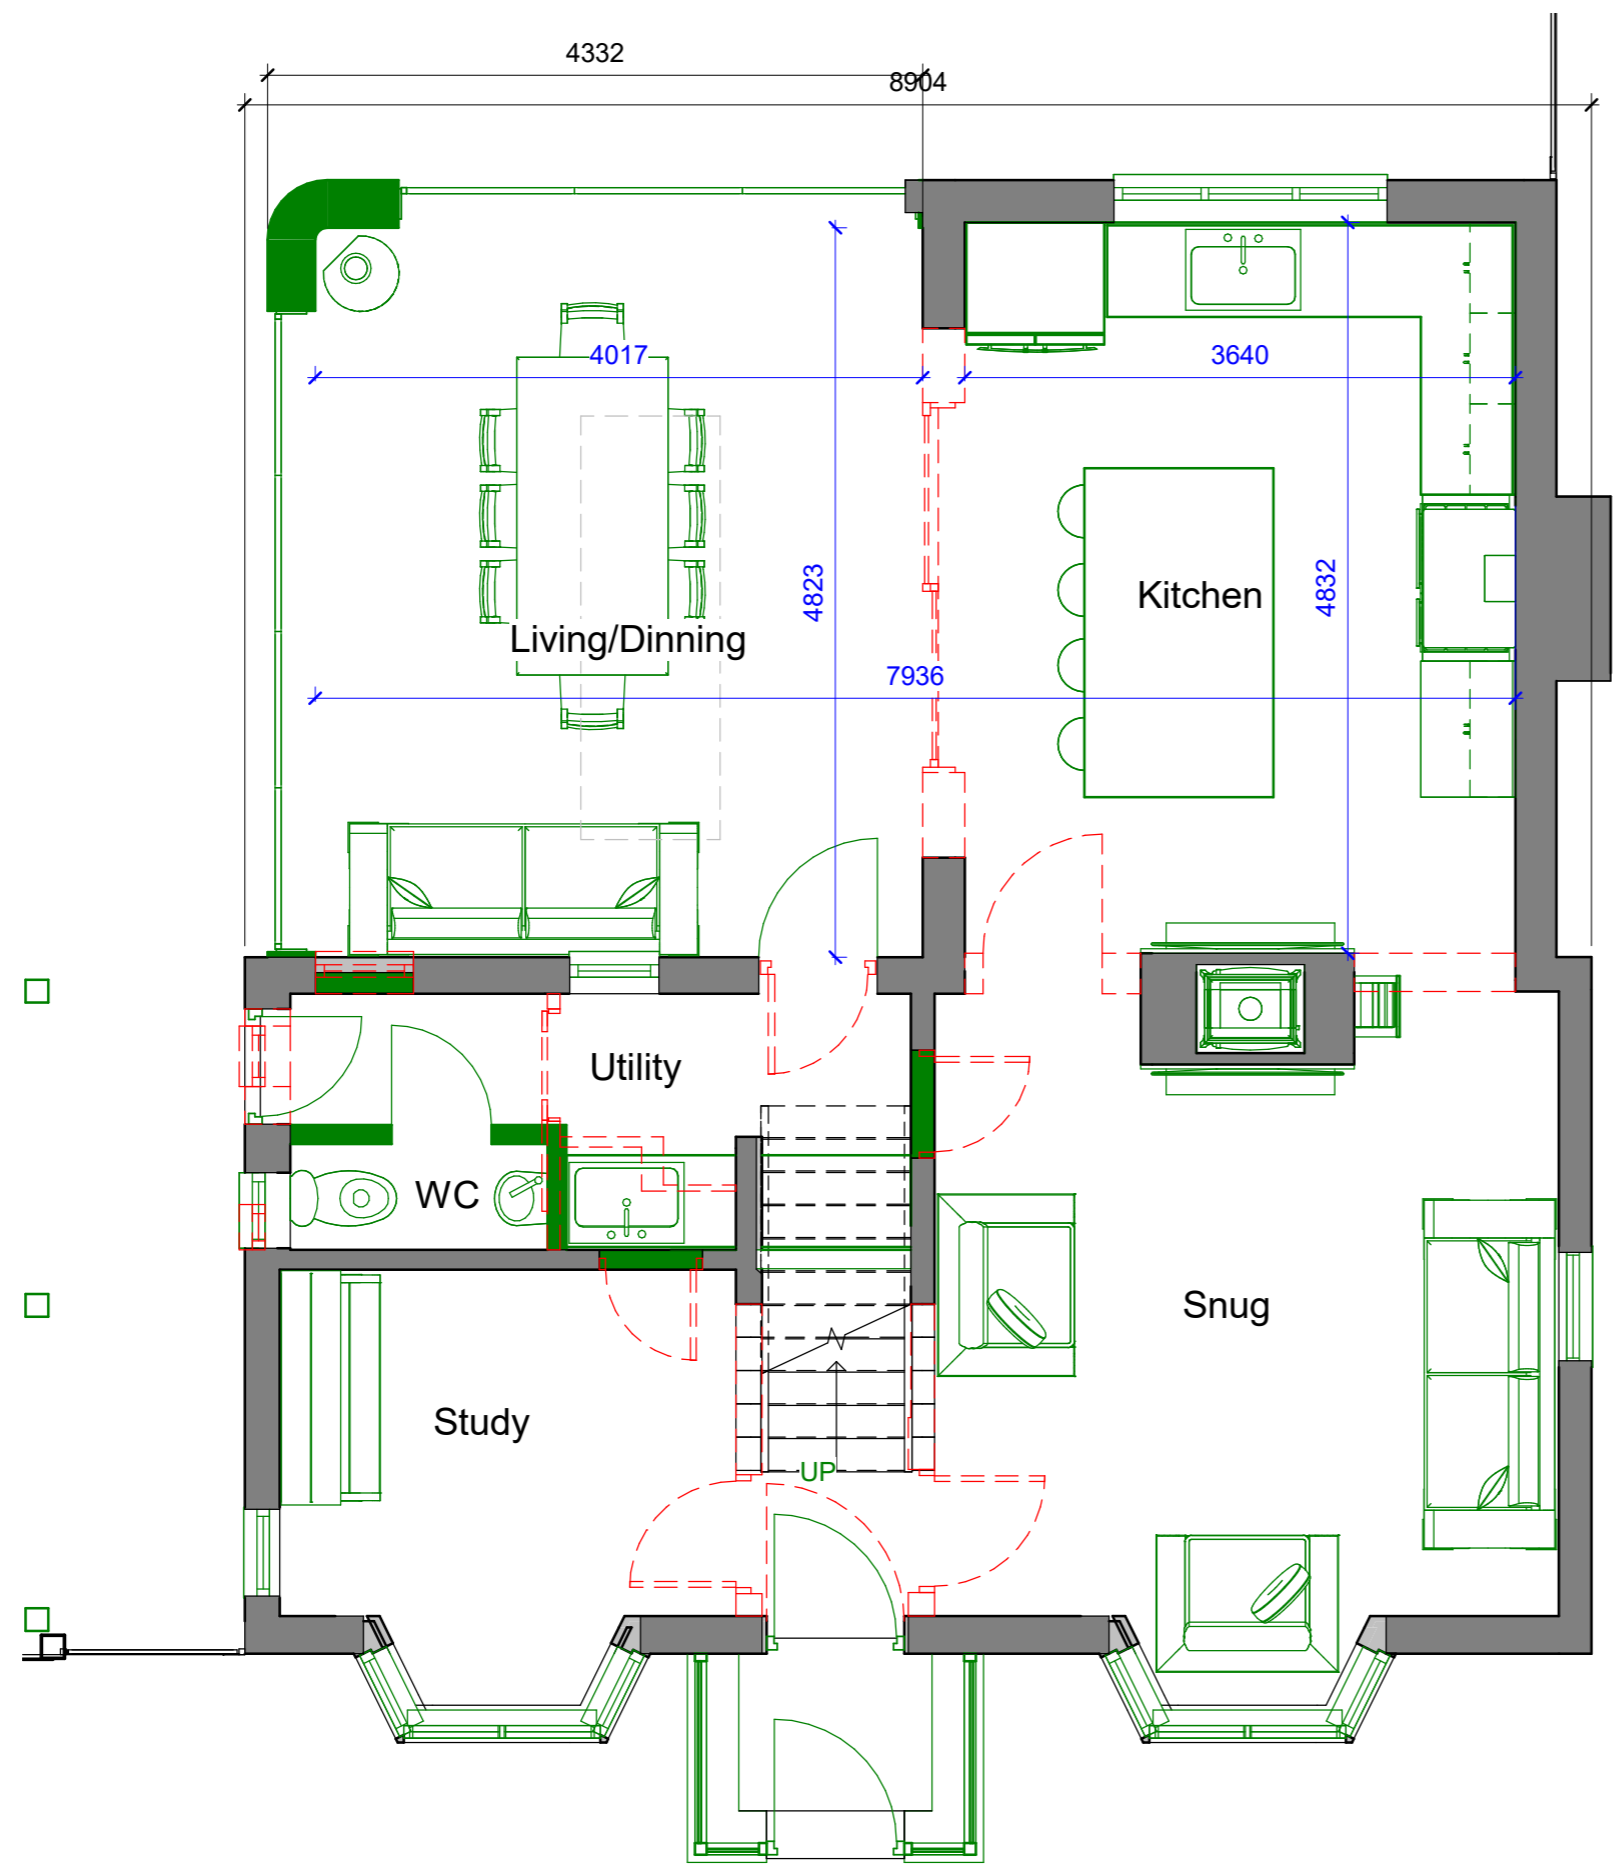

**Proposed - GF**  
1 : 50