

Project Name:
CS 4061 - Gardeners Cottage

Proposed First Floor Plan

Client:
Massey


Date: 11/03/2022

Scale: 1 : 50 @ A3

Project Address:
Gardeners Cottage

Responsibility is not accepted for errors made by others in scaling from this drawing. All construction information should be taken from figured dimensions only

office@CornerstoneArchitecture.co.uk
www.CornerstoneArchitecture.co.uk
01452 740 279
Unit 3, Milton End, Arlingham, GL2 7JH

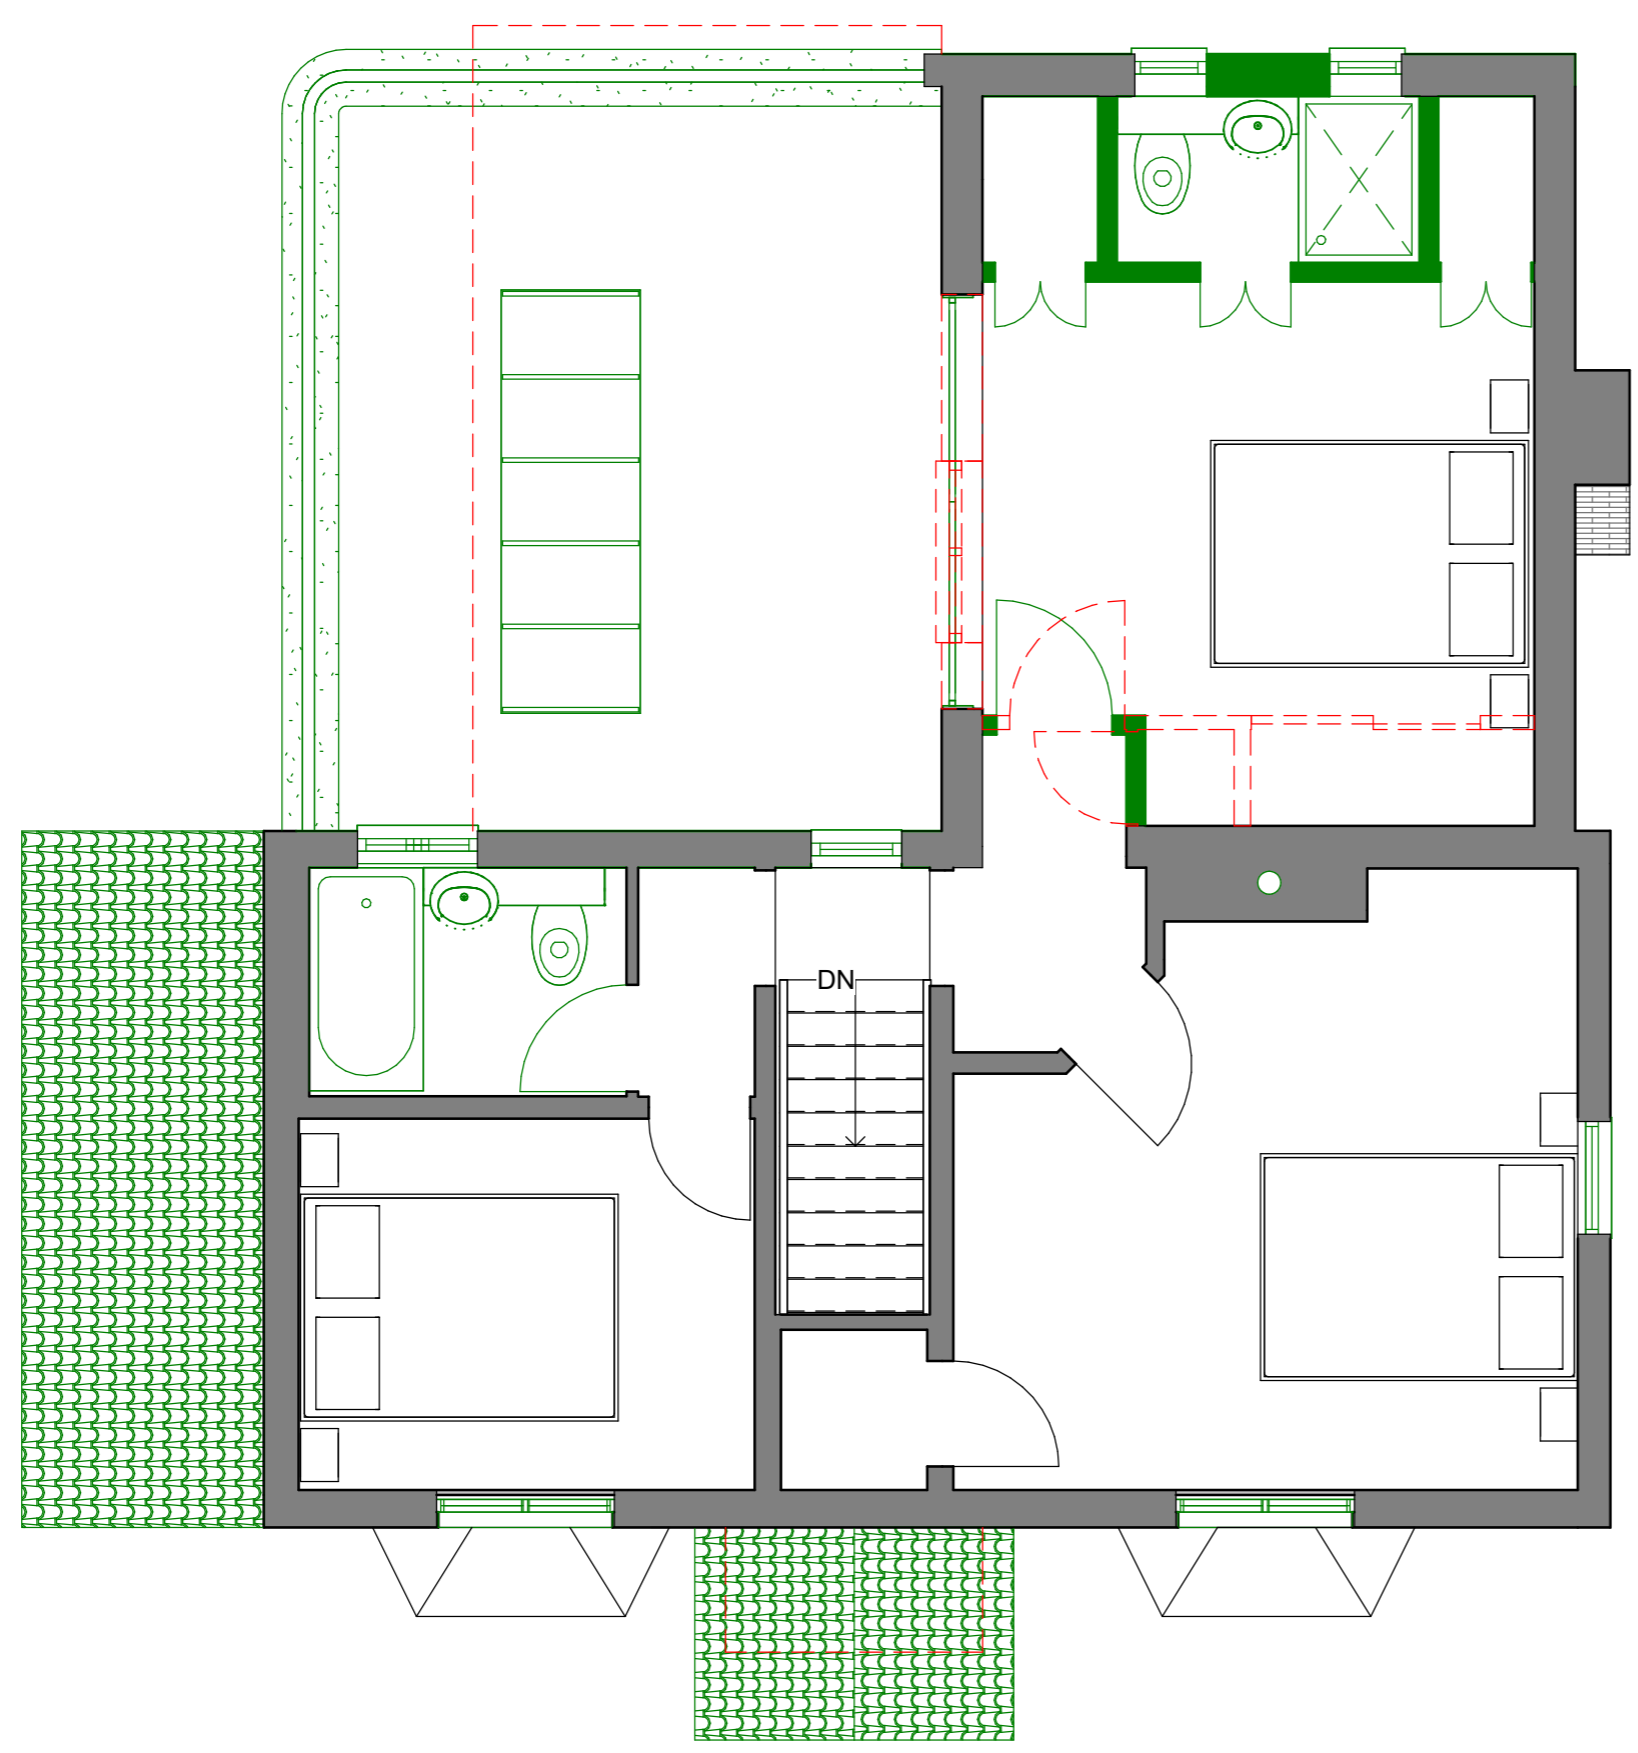

Proposed - FF
1 : 50

