


Written dimensions to be taken in preference to scaled dimensions. The Contractor is responsible for checking all dimensions before work starts.

All work is to be carried out to the requirements, and to the satisfaction of the Local Authority. These drawings are for planning purposes only.


Any discrepancies to be brought to the attention of 4D Planning Consultants immediately.

Description

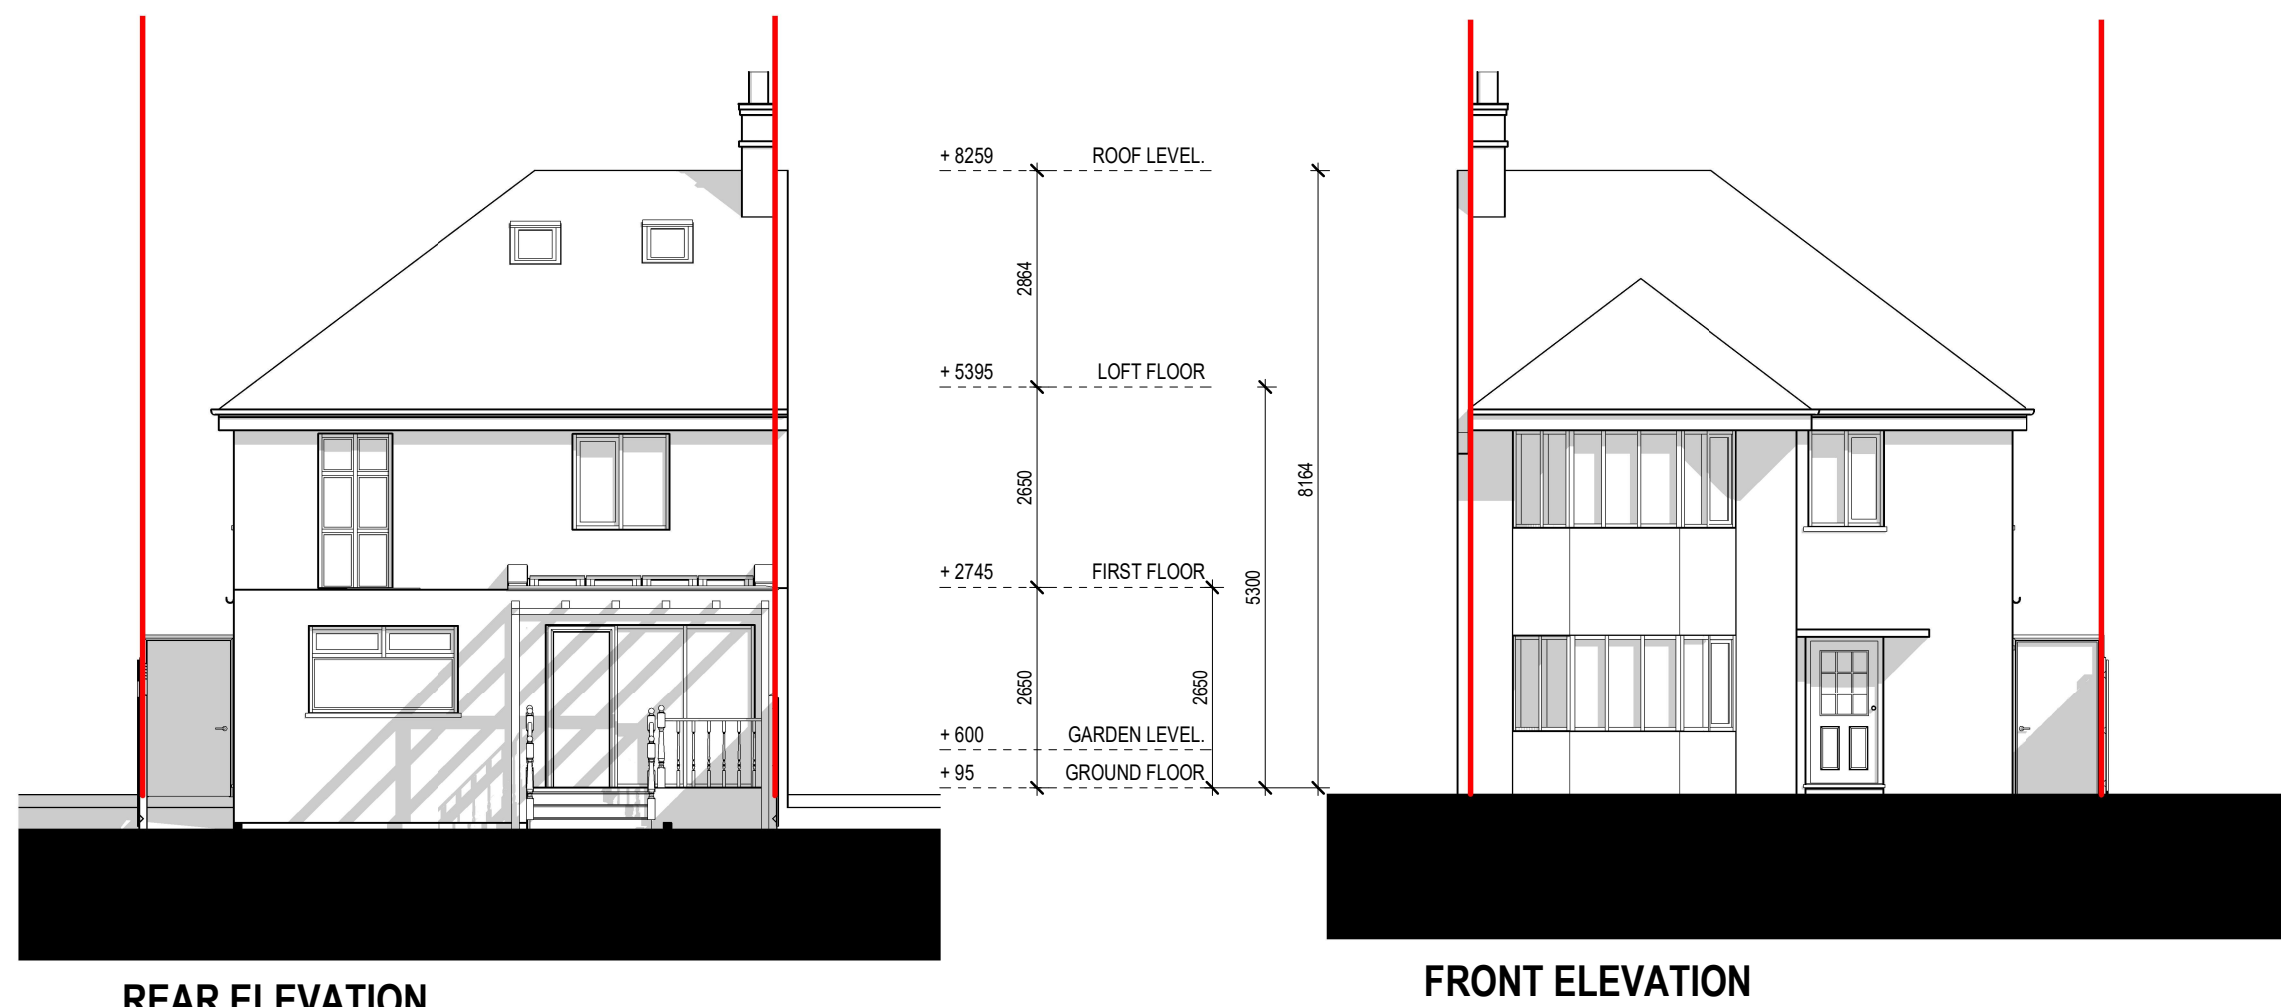

REAR ELEVATION

FRONT ELEVATION

 

Rev	Date	Description	by	chk

**4D PLANNING™**

Chartered Town Planners & Architectural Technicians

Architecture | Town Planning

T: 0203 1500 183 www.GetMePlanning.com

www.GetMePlanning.com

Client  
Mr Sean McCarthy

Project  
3 Millway, London, NW7 3QR

Title  
EXISTING DRAWINGS  
ELEVATIONS

Date: 04.03.2022

Scale: 1:100@A3

Drawing No.4D-241 E 03

Drawn by : MAX

Rev:

Written dimensions to be taken in preference to scaled dimensions. The Contractor is responsible for checking all dimensions before work starts.

All work is to be carried out to the requirements, and to the satisfaction of the Local Authority. These drawings are for planning purposes only.

Any discrepancies to be brought to the attention of 4D Planning Consultants immediately.

Description

Rev	Date	Description	by	chk

**4D PLANNING™**

Chartered Town Planners & Architectural Technicians

Architecture | Town Planning

T: 0203 1500 183 www.GetMePlanning.com

www.GetMePlanning.com

Client  
Mr Sean McCarthy


Project  
3 Millway, London, NW7 3QR

Title  
**PROPOSED DRAWINGS  
ELEVATIONS**


Date: 04.03.2022	Rev:
Scale: 1:100@A3	
Drawing No. 4D-241 P 03	
Drawn by : MAX	



**REAR ELEVATION**

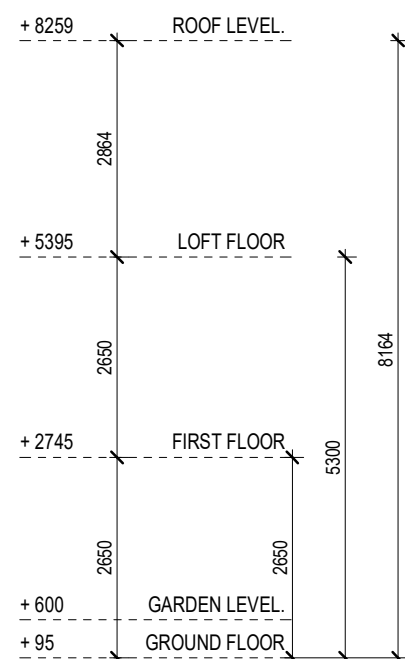

**FRONT ELEVATION**

 

Written dimensions to be taken in preference to scaled dimensions. The Contractor is responsible for checking all dimensions before work starts.

All work is to be carried out to the requirements, and to the satisfaction of the Local Authority. These drawings are for planning purposes only.

Any discrepancies to be brought to the attention of 4D Planning Consultants immediately.

Description

Rev	Date	Description	by	chk

**4D PLANNING™**

Chartered Town Planners & Architectural Technicians

Architecture | Town Planning

T: 0203 1500 183    www.GetMePlanning.com

www.GetMePlanning.com

Client  
Mr Sean McCarthy

Project  
3 Millway, London, NW7 3QR

Title  
**EXISTING DRAWINGS  
ELEVATIONS**

Date: 04.03.2022

Scale: 1:100@A3

Drawing No. 4D-241 E 04

Drawn by : MAX

Rev:



**LEFT SIDE ELEVATION**



Written dimensions to be taken in preference to scaled dimensions. The Contractor is responsible for checking all dimensions before work starts.

All work is to be carried out to the requirements, and to the satisfaction of the Local Authority. These drawings are for planning purposes only.

Any discrepancies to be brought to the attention of 4D Planning Consultants immediately.

Description

Rev	Date	Description	by	chk

**4D PLANNING™**  
Chartered Town Planners & Architectural Technicians

Architecture | Town Planning

T: 0203 1500 183    www.GetMePlanning.com


www.GetMePlanning.com

Client  
**Mr Sean McCarthy**

Project  
**3 Millway, London, NW7 3QR**

Title  
**PROPOSED DRAWINGS  
ELEVATIONS**


Date: 04.03.2022	Rev:
Scale: 1:100@A3	
Drawing No. 4D-241 P 04	
Drawn by : MAX	

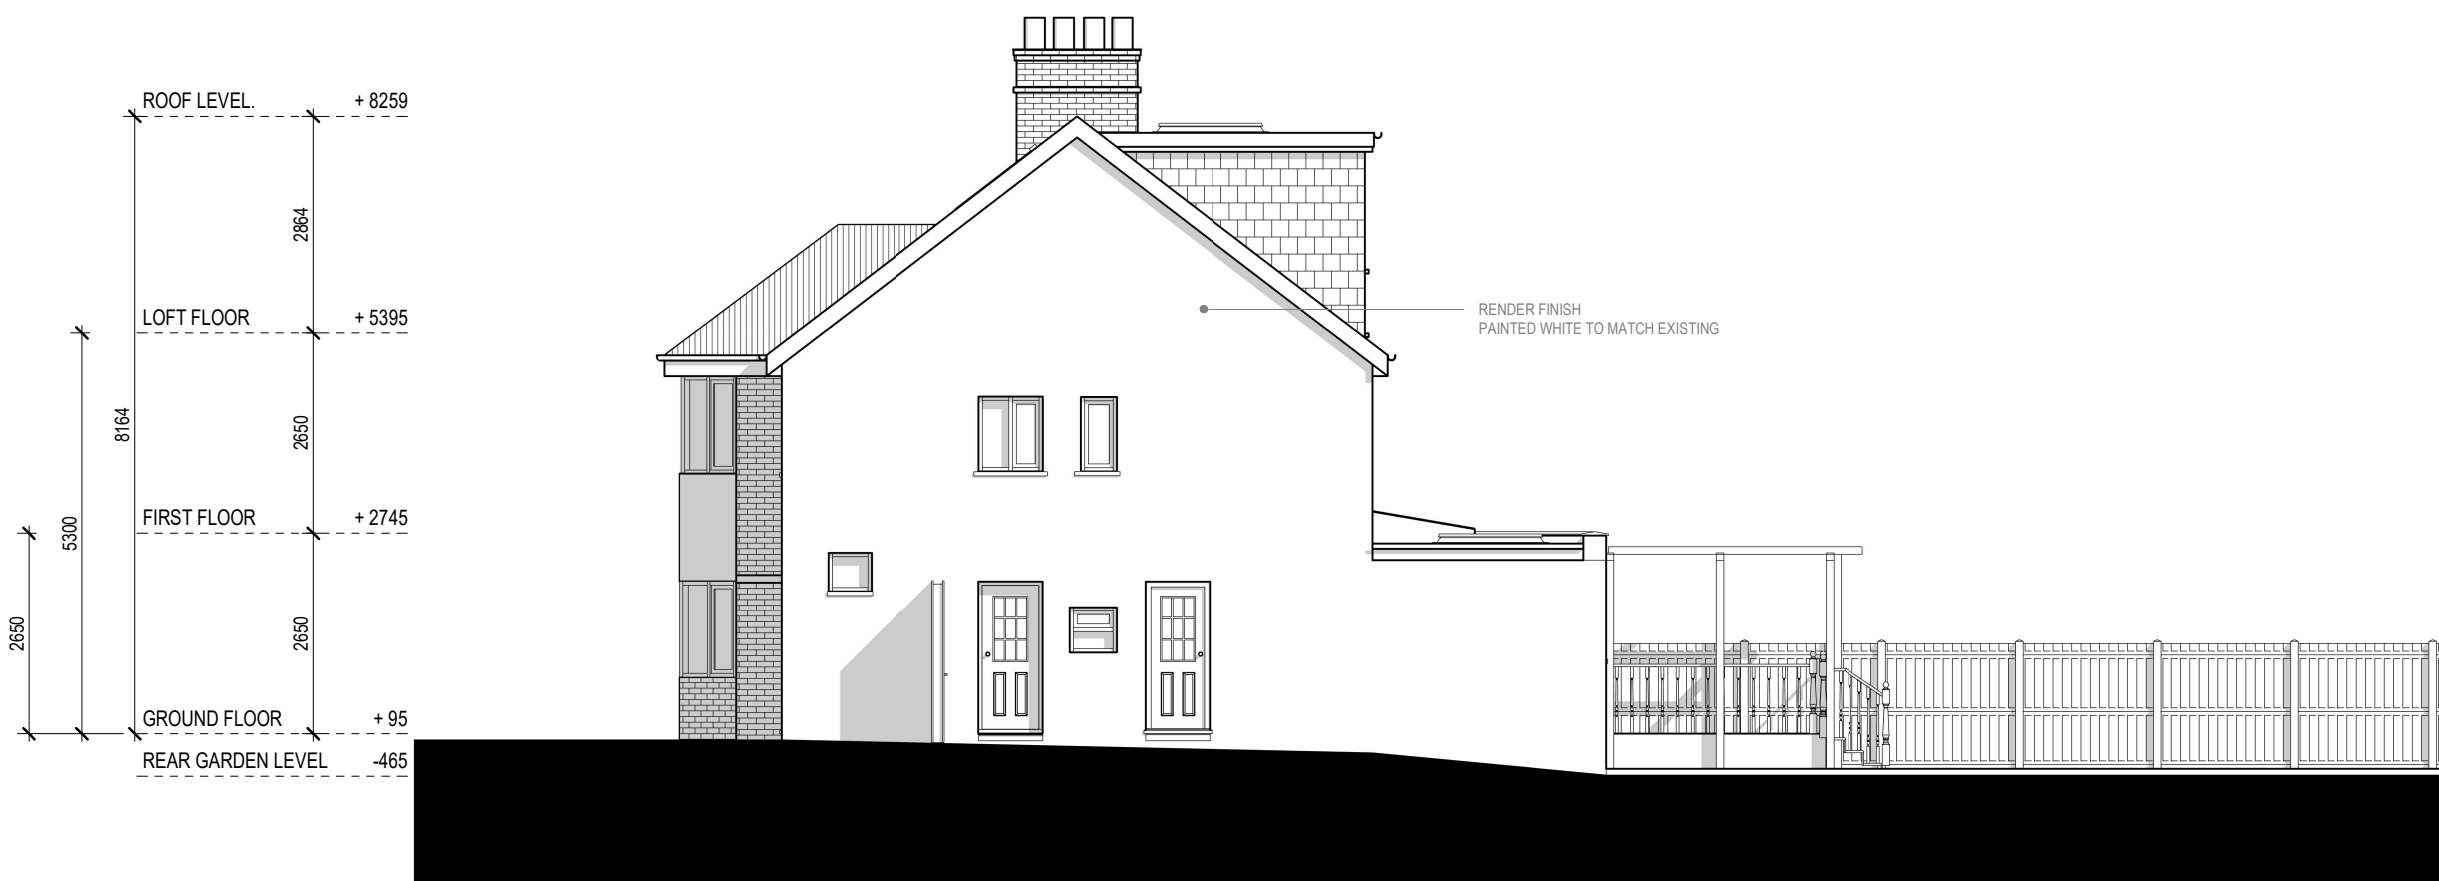


**LEFT SIDE ELEVATION**





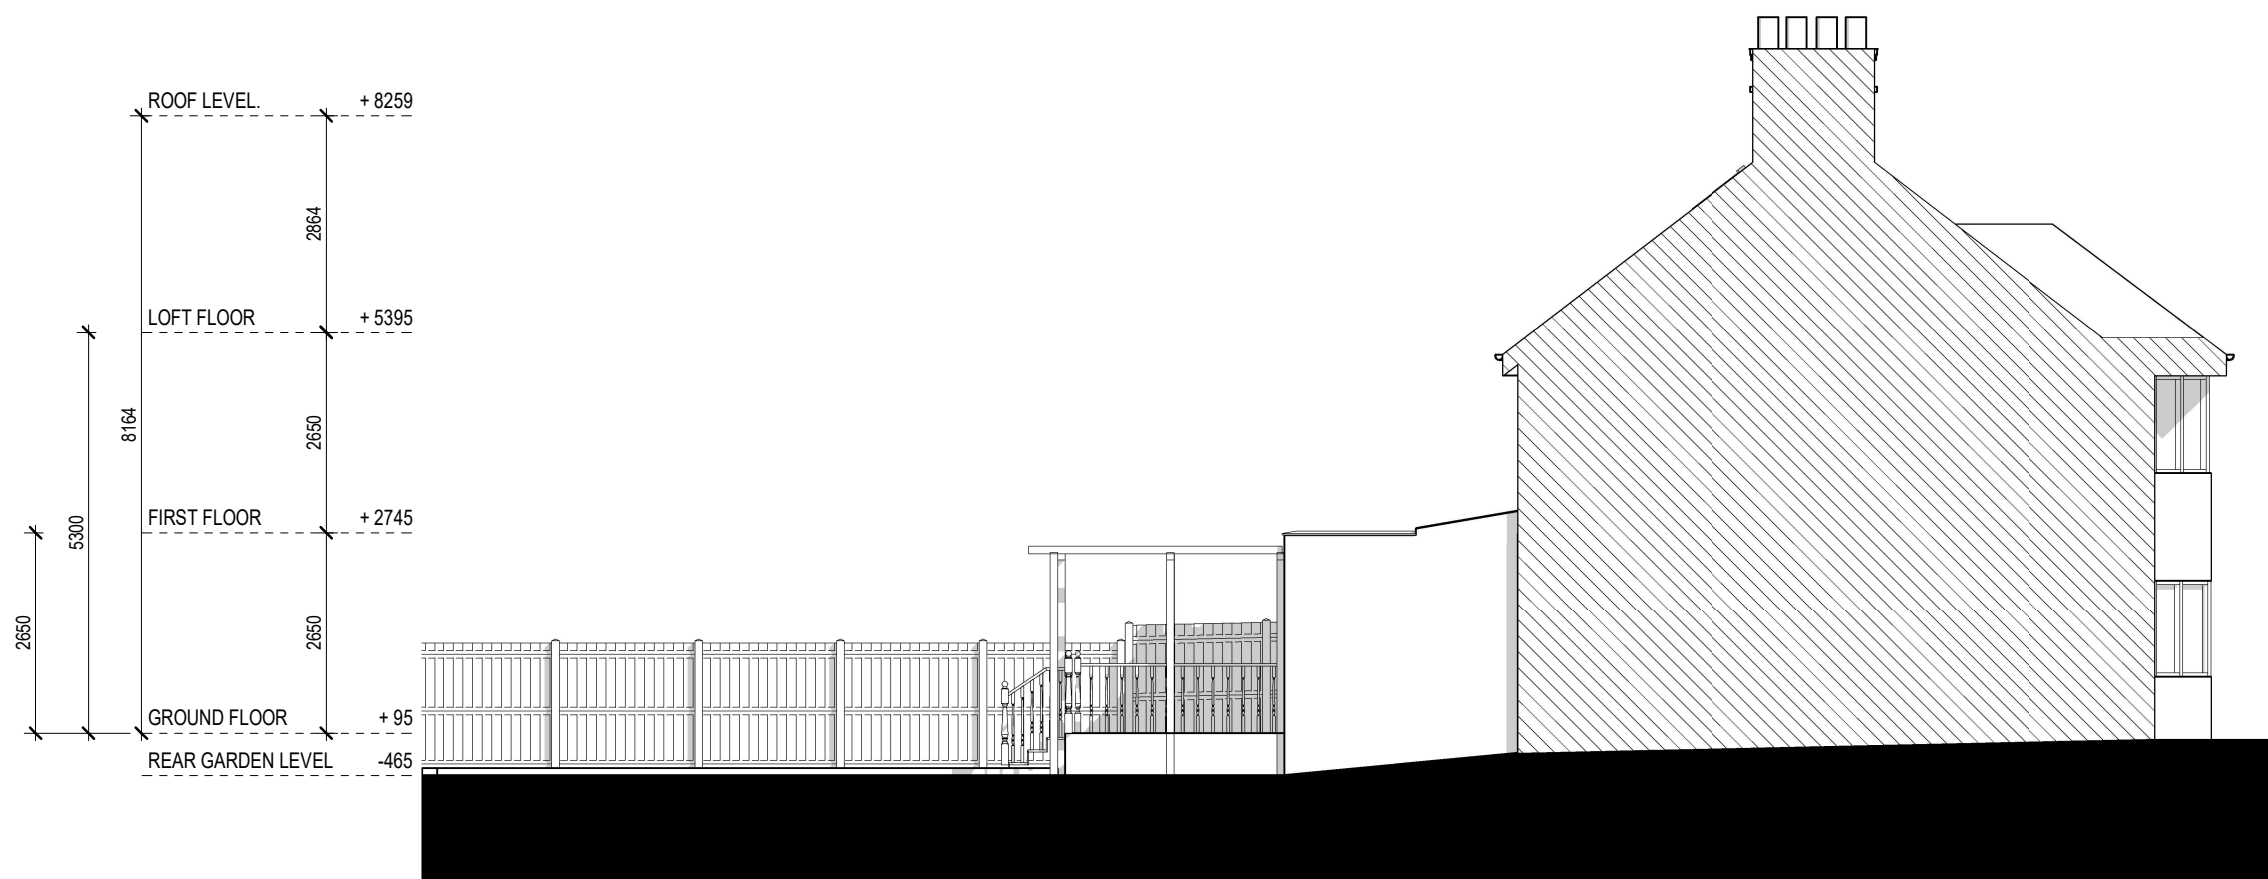

**RIGHT SIDE ELEVATION**

 

Written dimensions to be taken in preference to scaled dimensions. The Contractor is responsible for checking all dimensions before work starts.

All work is to be carried out to the requirements, and to the satisfaction of the Local Authority. These drawings are for planning purposes only.

Any discrepancies to be brought to the attention of 4D Planning Consultants immediately.

**Description**

Rev	Date	Description	by	chk

**4D PLANNING™**

Chartered Town Planners & Architectural Technicians

Architecture | Town Planning

T: 0203 1500 183    www.GetMePlanning.com

www.GetMePlanning.com

Client  
**Mr Sean McCarthy**

Project  
**3 Millway, London, NW7 3QR**

Title  
**EXISTING DRAWINGS  
ELEVATIONS**


Date: 04.03.2022

Scale: 1:100@A3


Drawing No.4D-241 **E 05**

Drawn by : MAX

Rev:

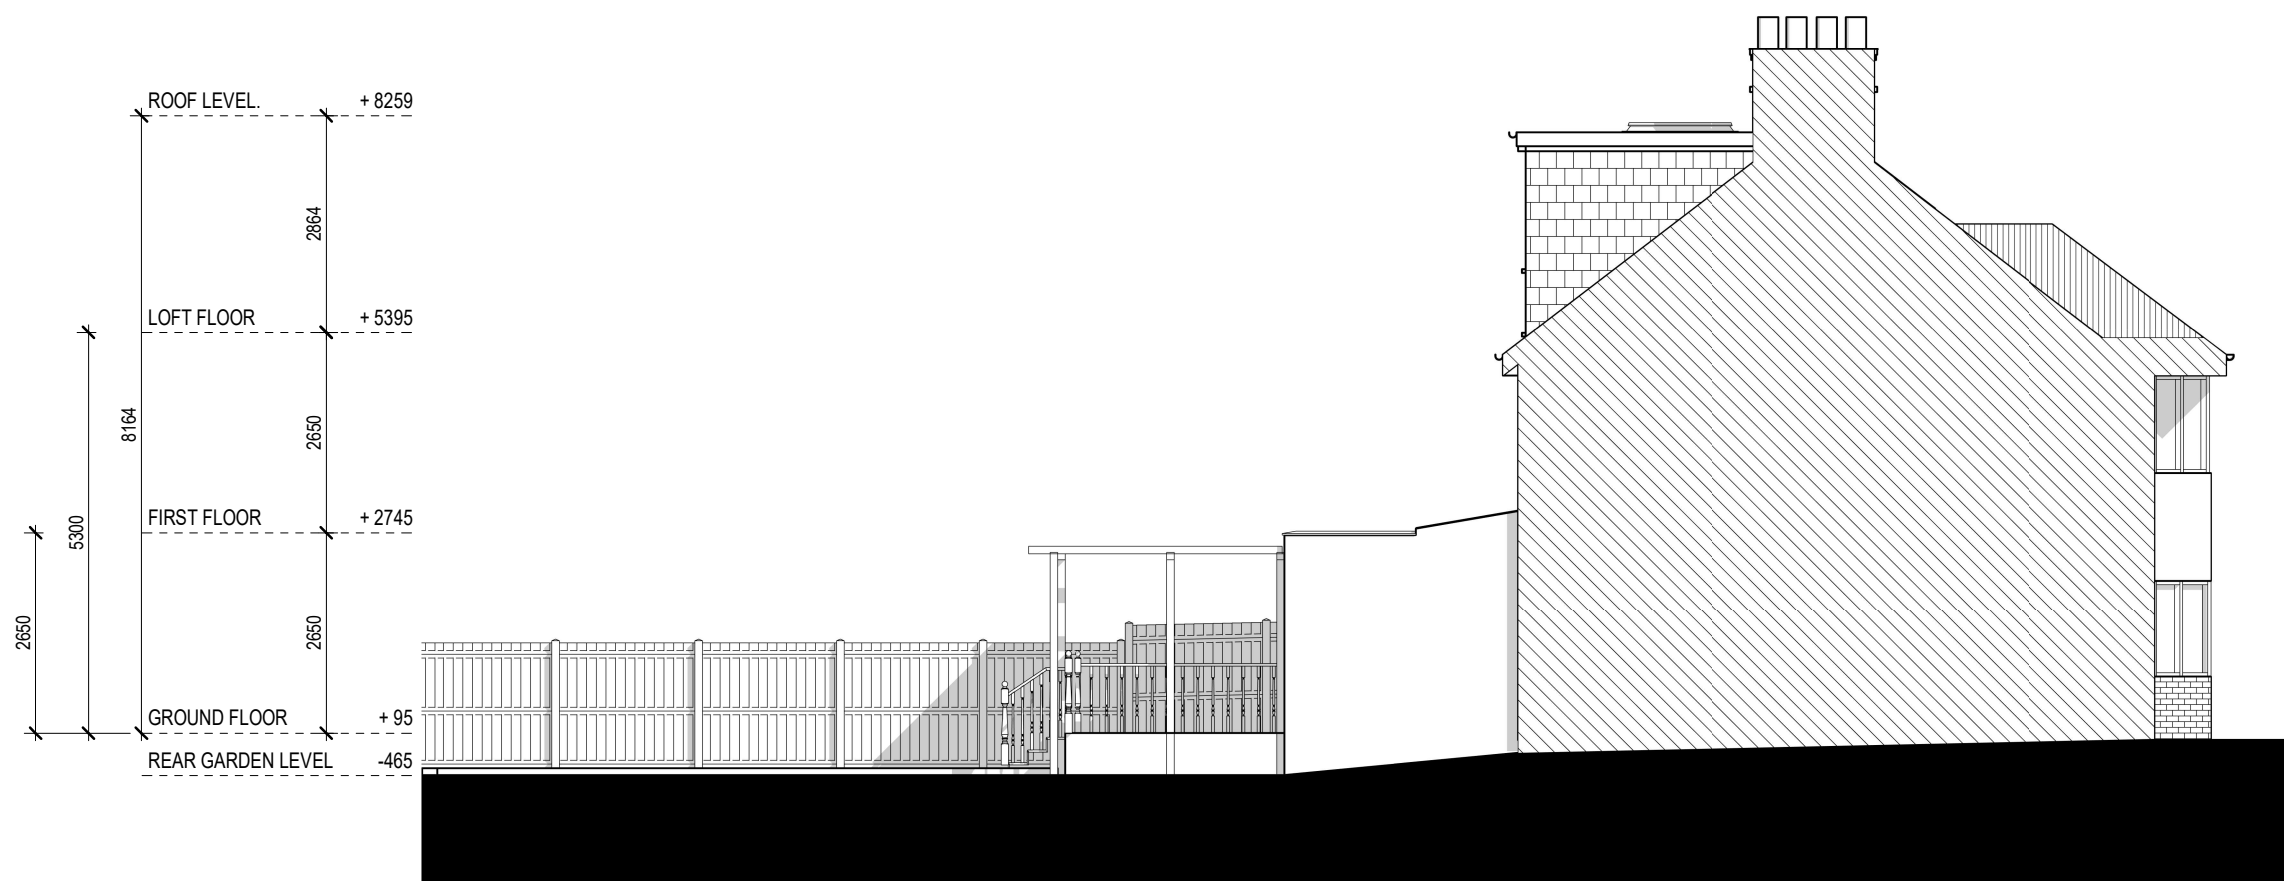

**RIGHT SIDE ELEVATION**

 

Written dimensions to be taken in preference to scaled dimensions. The Contractor is responsible for checking all dimensions before work starts.  
 All work is to be carried out to the requirements, and to the satisfaction of the Local Authority.  
 These drawings are for planning purposes only  
 Any discrepancies to be brought to the attention of 4D Planning Consultants immediately.

Description				

Rev	Date	Description	by	chk

**4D PLANNING™**  
 Chartered Town Planners & Architectural Technicians

Architecture | Town Planning

T: 0203 1500 183    www.GetMePlanning.com

www.GetMePlanning.com


Client  
**Mr Sean McCarthy**

Project  
**3 Millway, London, NW7 3QR**


Title  
**PROPOSED DRAWINGS  
 ELEVATIONS**

Date: 04.03.2022    Rev:  
 Scale: 1:100@A3  
 Drawing No.4D-241 P 05  
 Drawn by : MAX



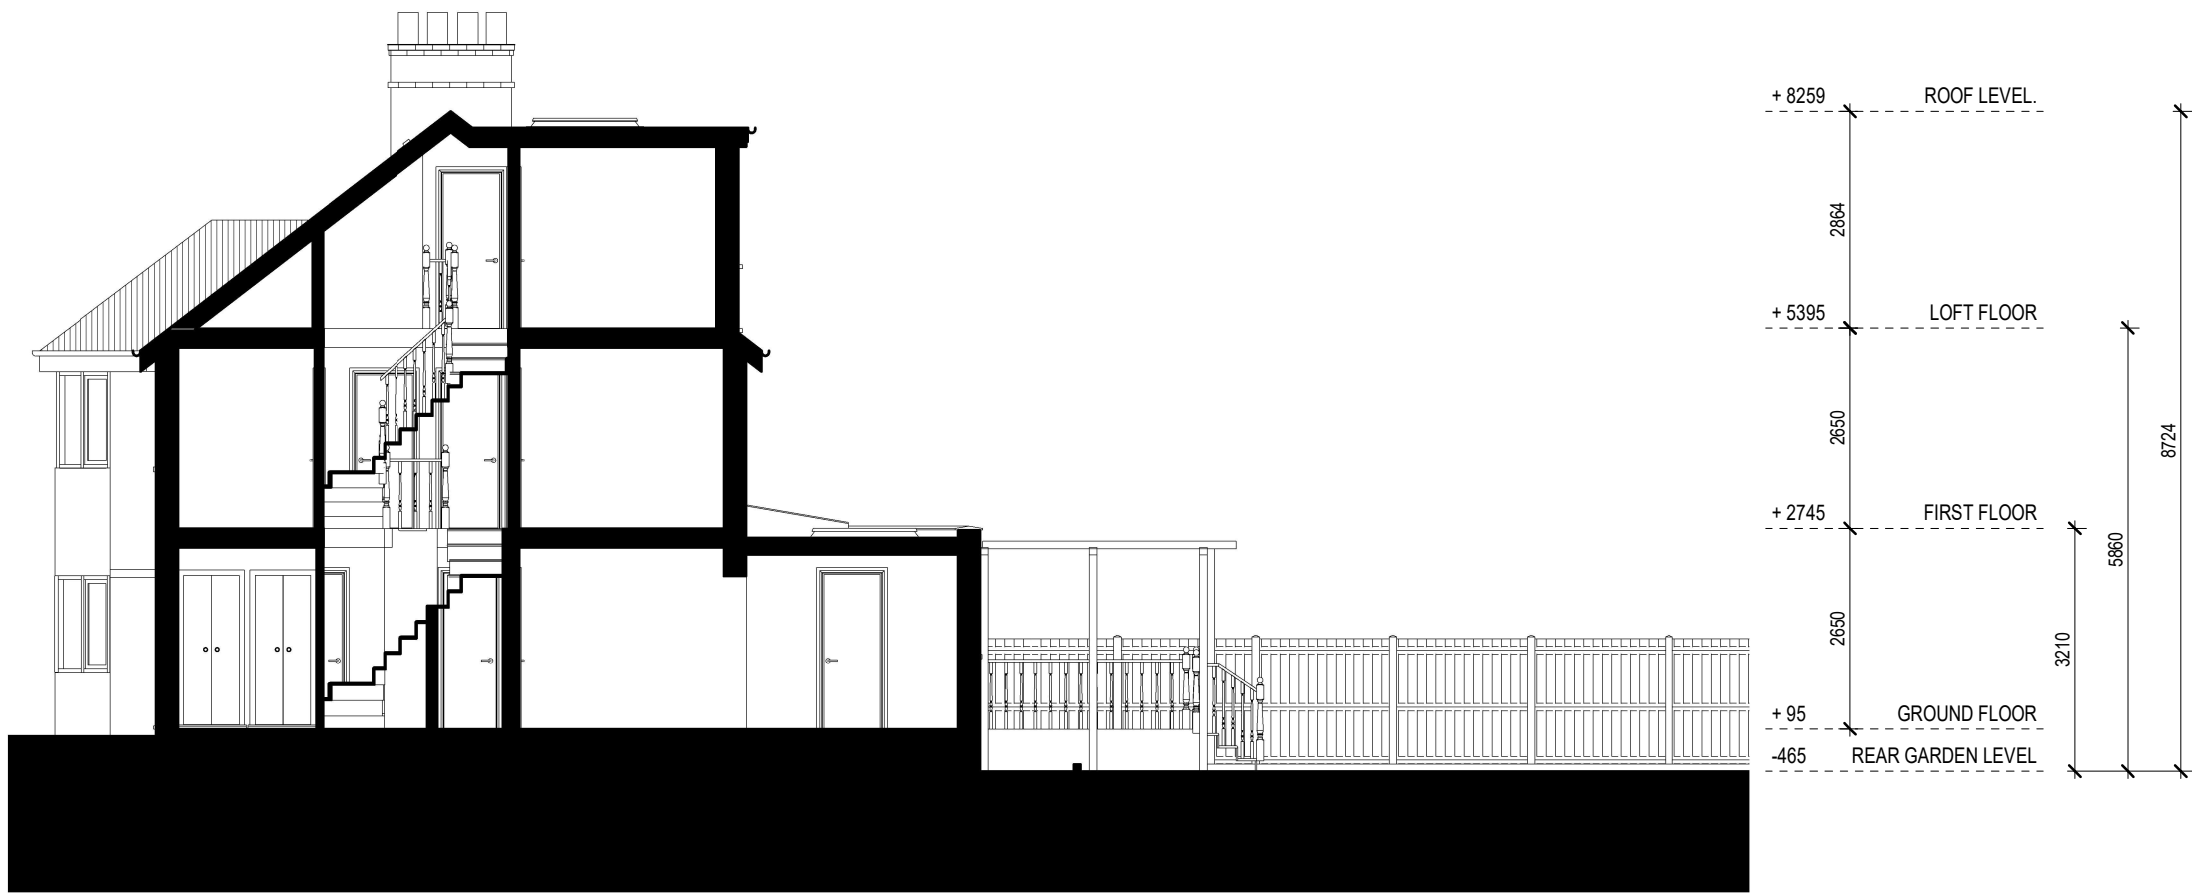

**SECTION AA**

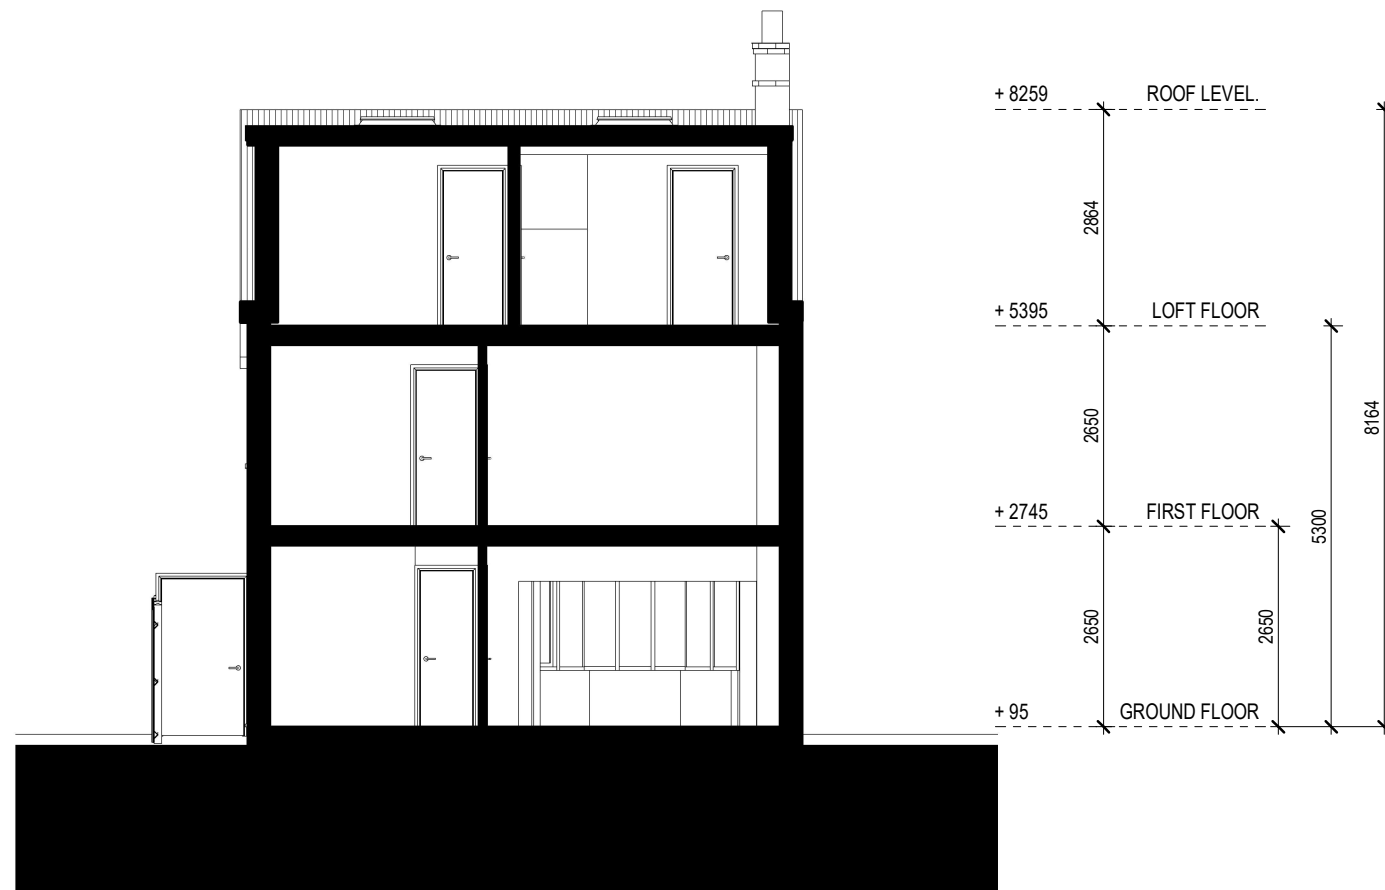

**SECTION BB**



Written dimensions to be taken in preference to scaled dimensions. The Contractor is responsible for checking all dimensions before work starts.  
 All work is to be carried out to the requirements, and to the satisfaction of the Local Authority.  
 These drawings are for planning purposes only  
 Any discrepancies to be brought to the attention of 4D Planning Consultants immediately.

Description				

Rev	Date	Description	by	chk

**4D PLANNING™**  
 Chartered Town Planners & Architectural Technicians

Architecture | Town Planning  
 T: 0203 1500 183    www.GetMePlanning.com

www.GetMePlanning.com

Client  
**Mr Sean McCarthy**

Project  
**3 Millway, London, NW7 3QR**

Title  
**PROPOSED DRAWINGS SECTIONS**

Date: 04.03.2022	Rev:
Scale: 1:100@A3	
Drawing No.4D-241 P 06	
Drawn by : MAX	