

Written dimensions to be taken in preference to scaled dimensions. The Contractor is responsible for checking all dimensions before work starts.

All work is to be carried out to the requirements, and to the satisfaction of the Local Authority. These drawings are for planning purposes only.

Any discrepancies to be brought to the attention of 4D Planning Consultants immediately.

Description

Rev	Date	Description	by	chk

4D PLANNING™

Chartered Town Planners & Architectural Technicians

Architecture | Town Planning

T: 0203 1500 183 www.GetMePlanning.com

www.GetMePlanning.com

Client
Mr Sean McCarthy

Project
3 Millway, London, NW7 3QR

Title
**EXISTING DRAWINGS
FLOOR PLANS**



Date: 04.03.2022

Scale: 1:100@A3


Drawing No. 4D-241 E 01

Drawn by : MAX


Rev:

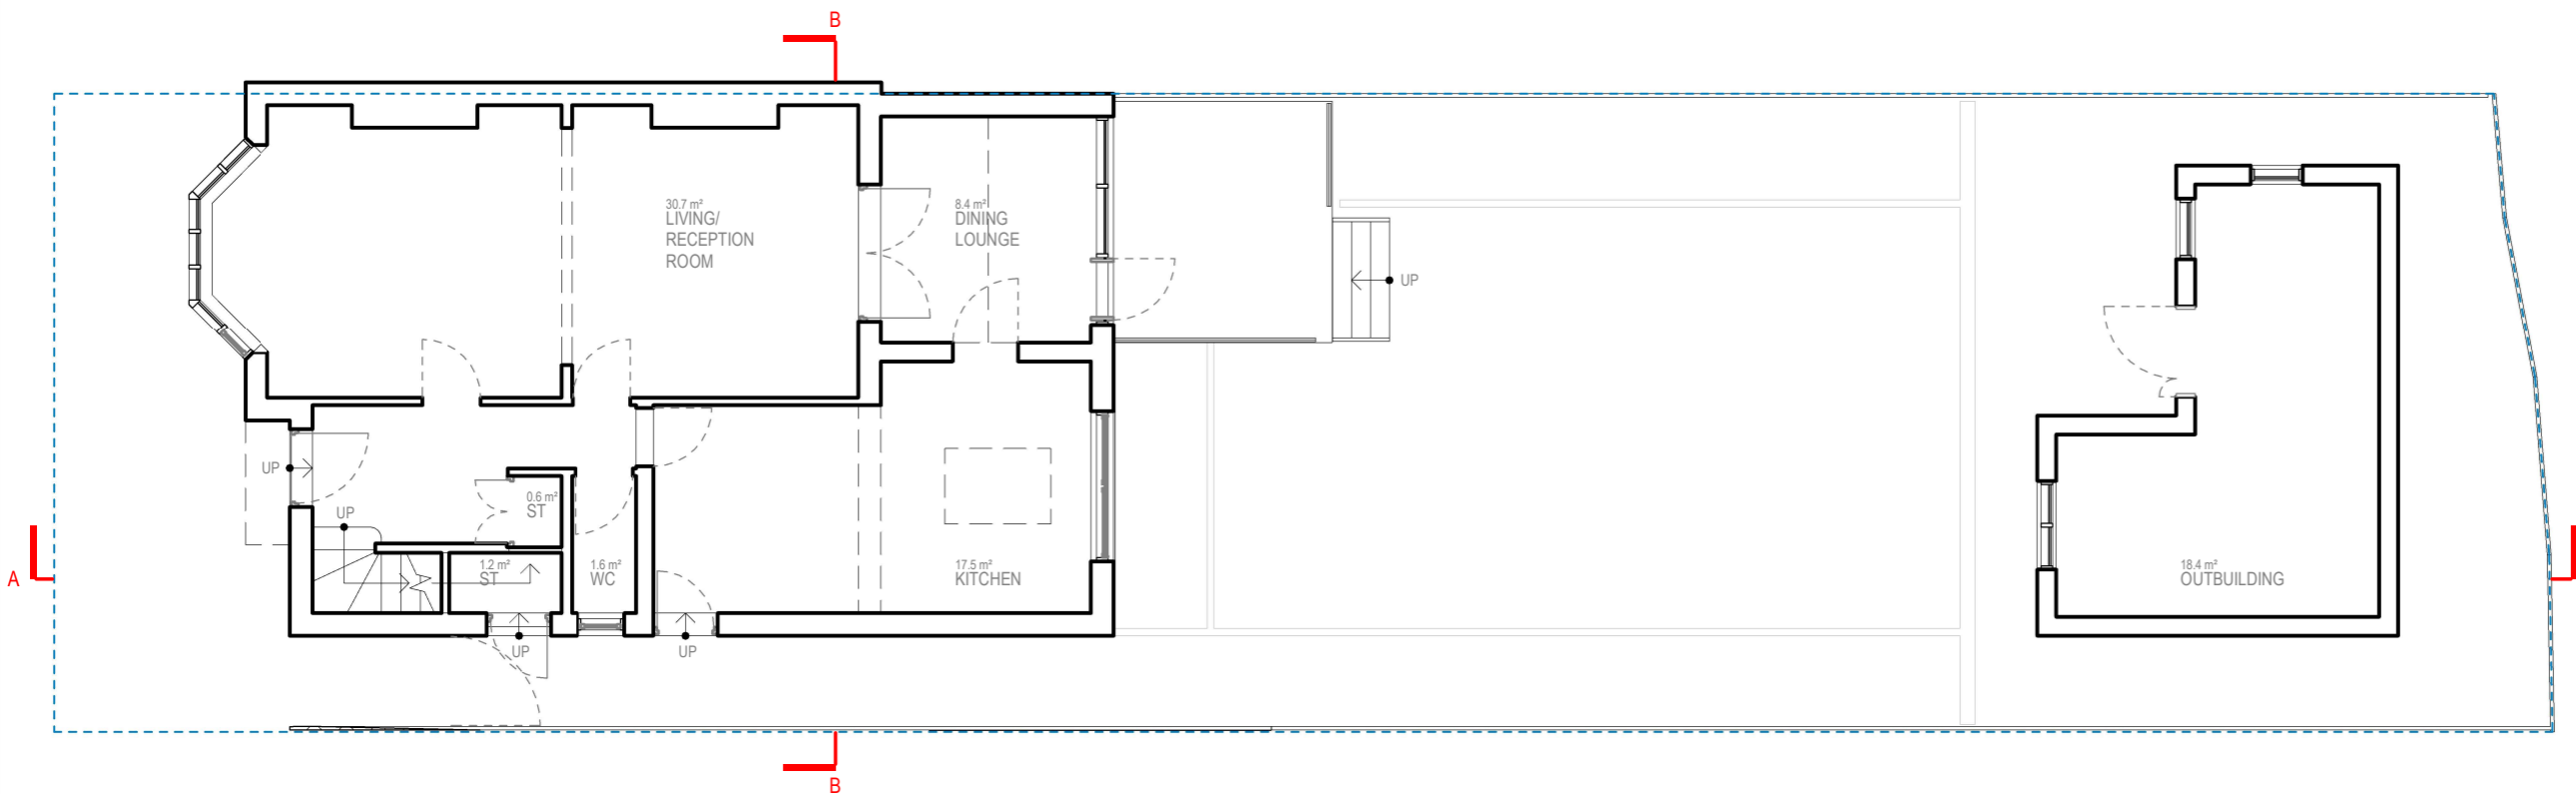 

GROUND FLOOR

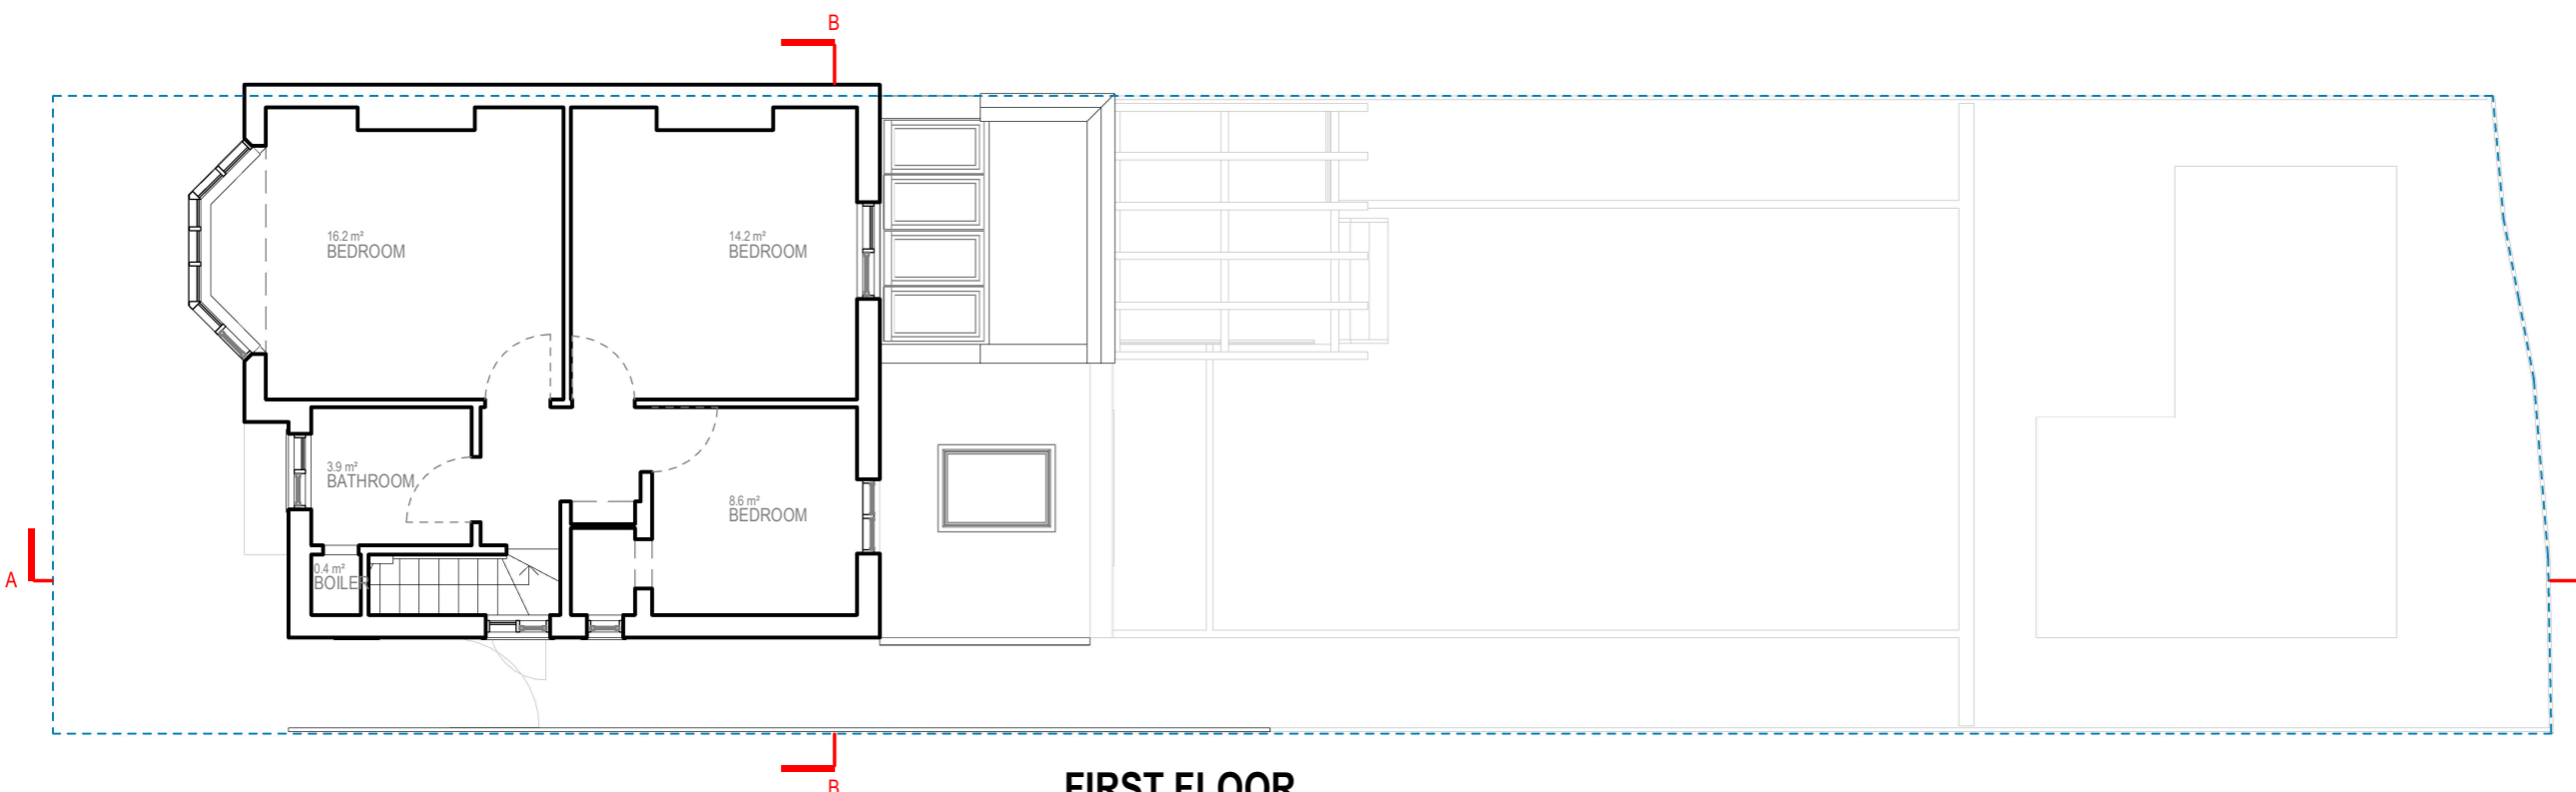


FIRST FLOOR

 




Written dimensions to be taken in preference to scaled dimensions. The Contractor is responsible for checking all dimensions before work starts.
 All work is to be carried out to the requirements, and to the satisfaction of the Local Authority.
 These drawings are for planning purposes only.
 Any discrepancies to be brought to the attention of 4D Planning Consultants immediately.


Description

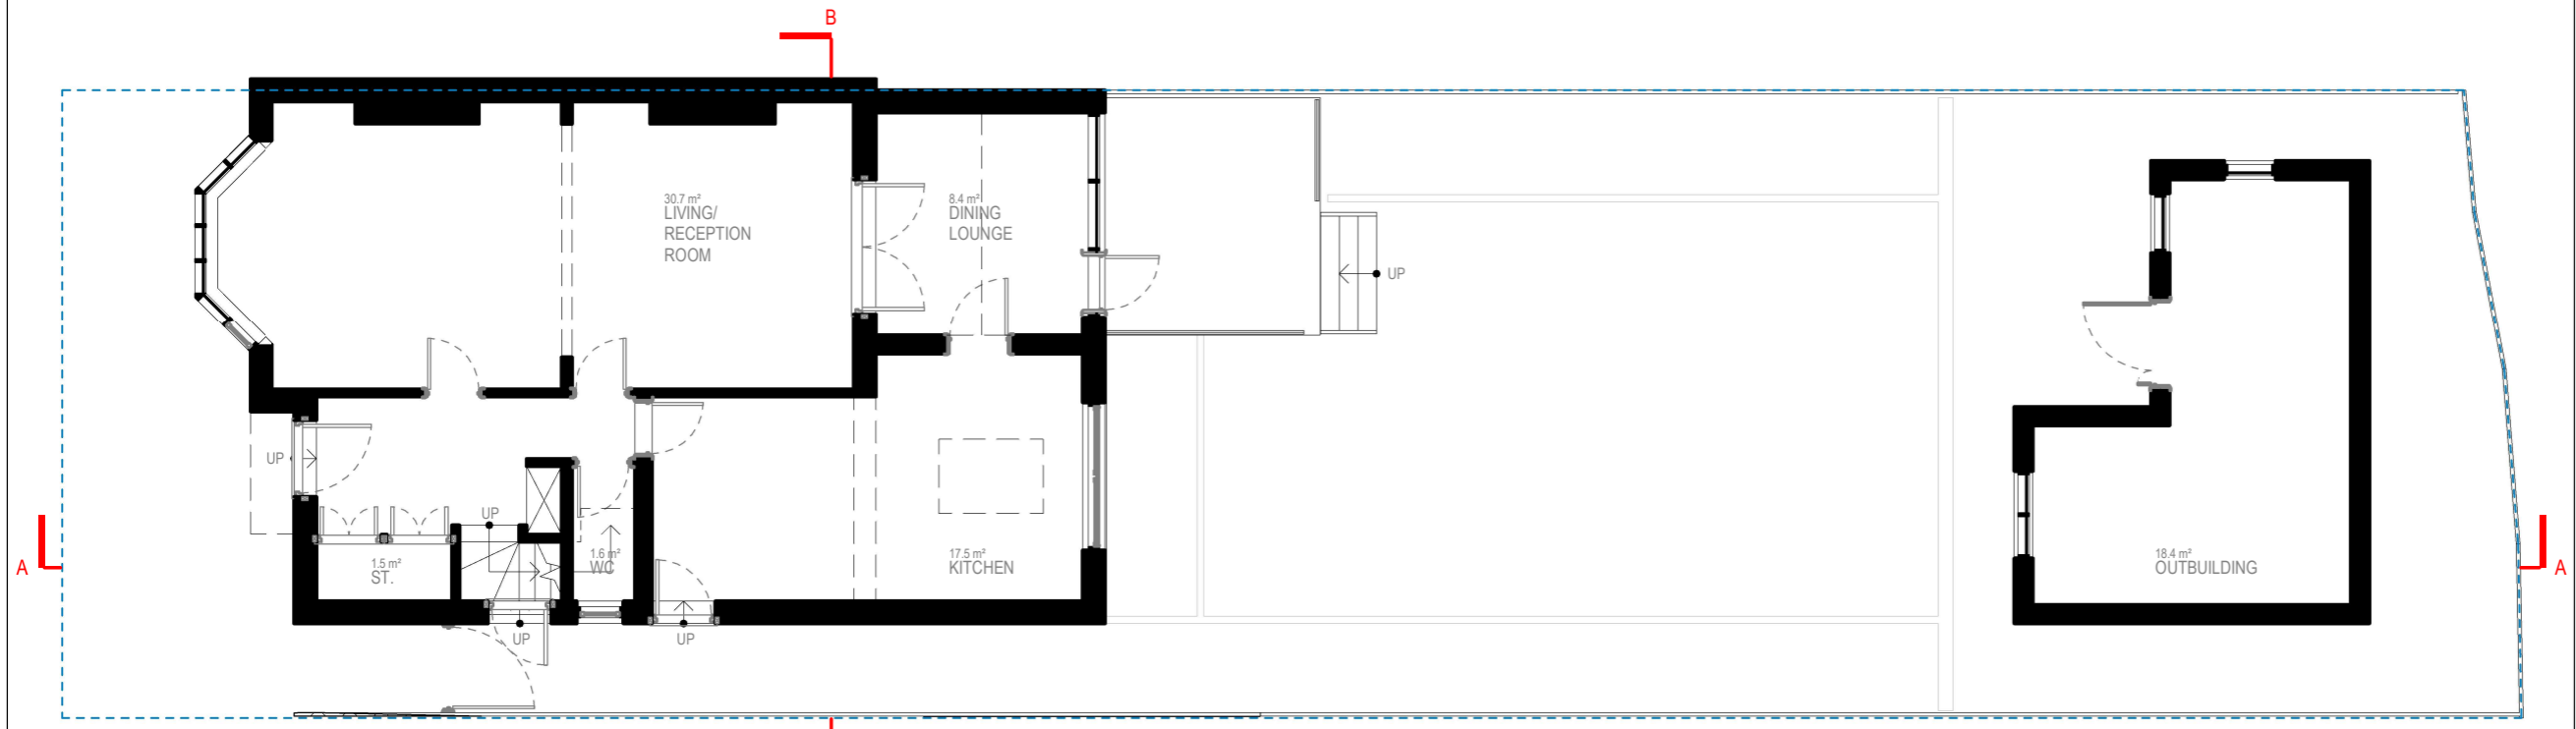

GROUND FLOOR

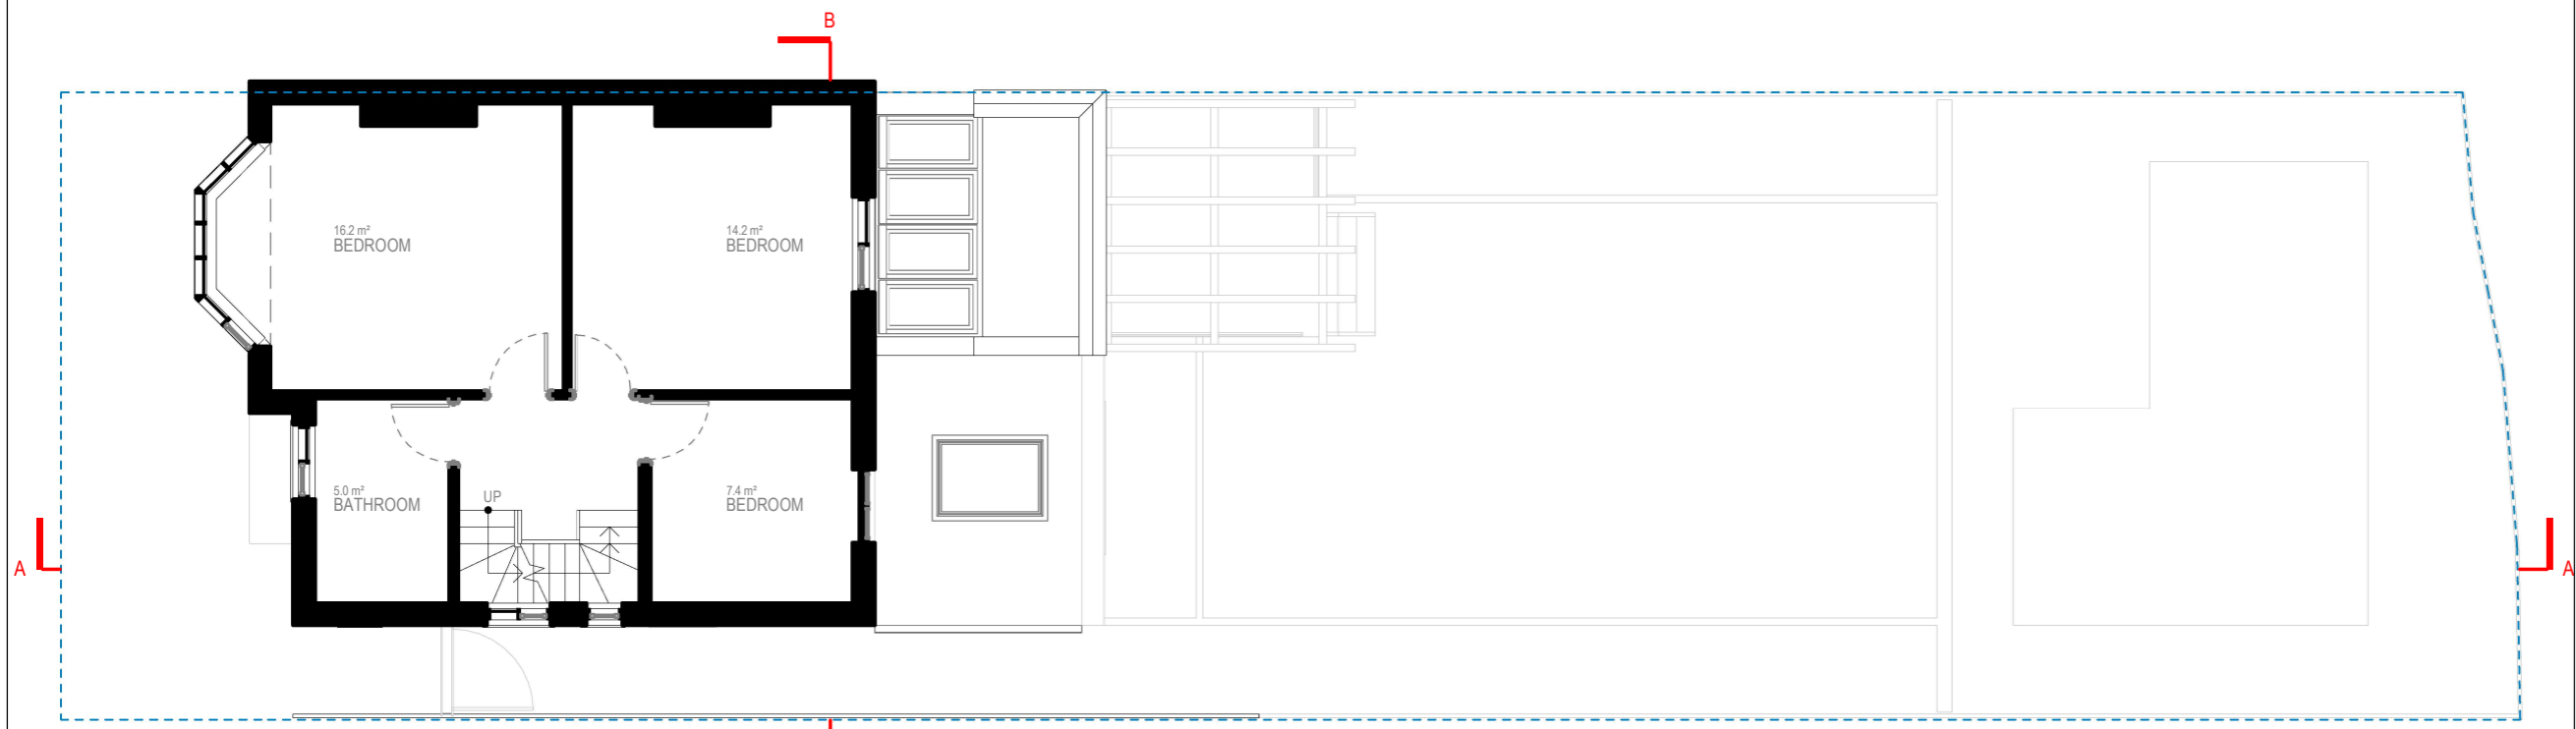

FIRST FLOOR

 

Rev	Date	Description	by	chk

4D PLANNING™
 Chartered Town Planners & Architectural Technicians

Architecture | Town Planning
 T: 0203 1500 183 www.GetMePlanning.com

www.GetMePlanning.com

Client
Mr Sean McCarthy

Project
3 Millway, London, NW7 3QR



Title
**PROPOSED DRAWINGS
 FLOOR PLANS**

Date: 04.03.2022	Rev:
Scale: 1:100@A3	
Drawing No. 4D-241 P 01	
Drawn by : MAX	

Written dimensions to be taken in preference to scaled dimensions. The Contractor is responsible for checking all dimensions before work starts.

All work is to be carried out to the requirements, and to the satisfaction of the Local Authority. These drawings are for planning purposes only.

Any discrepancies to be brought to the attention of 4D Planning Consultants immediately.

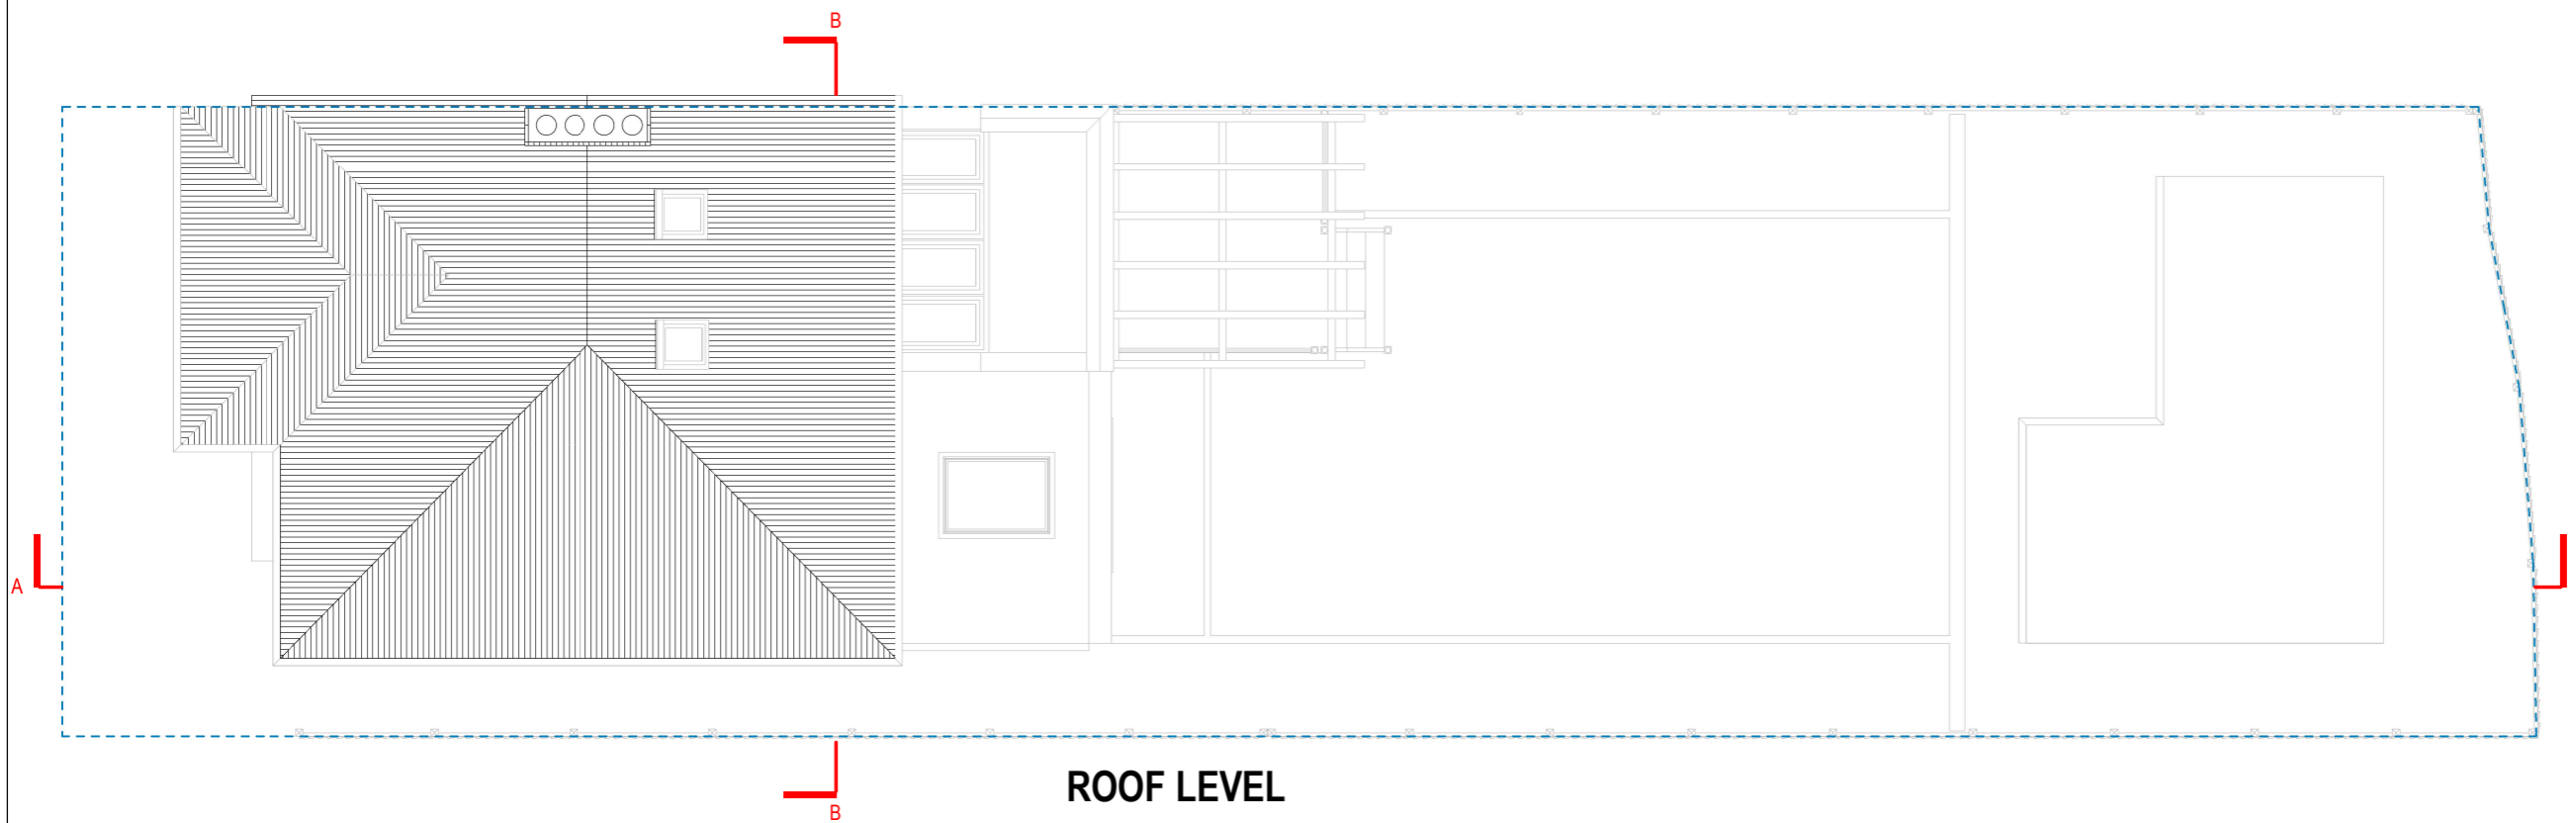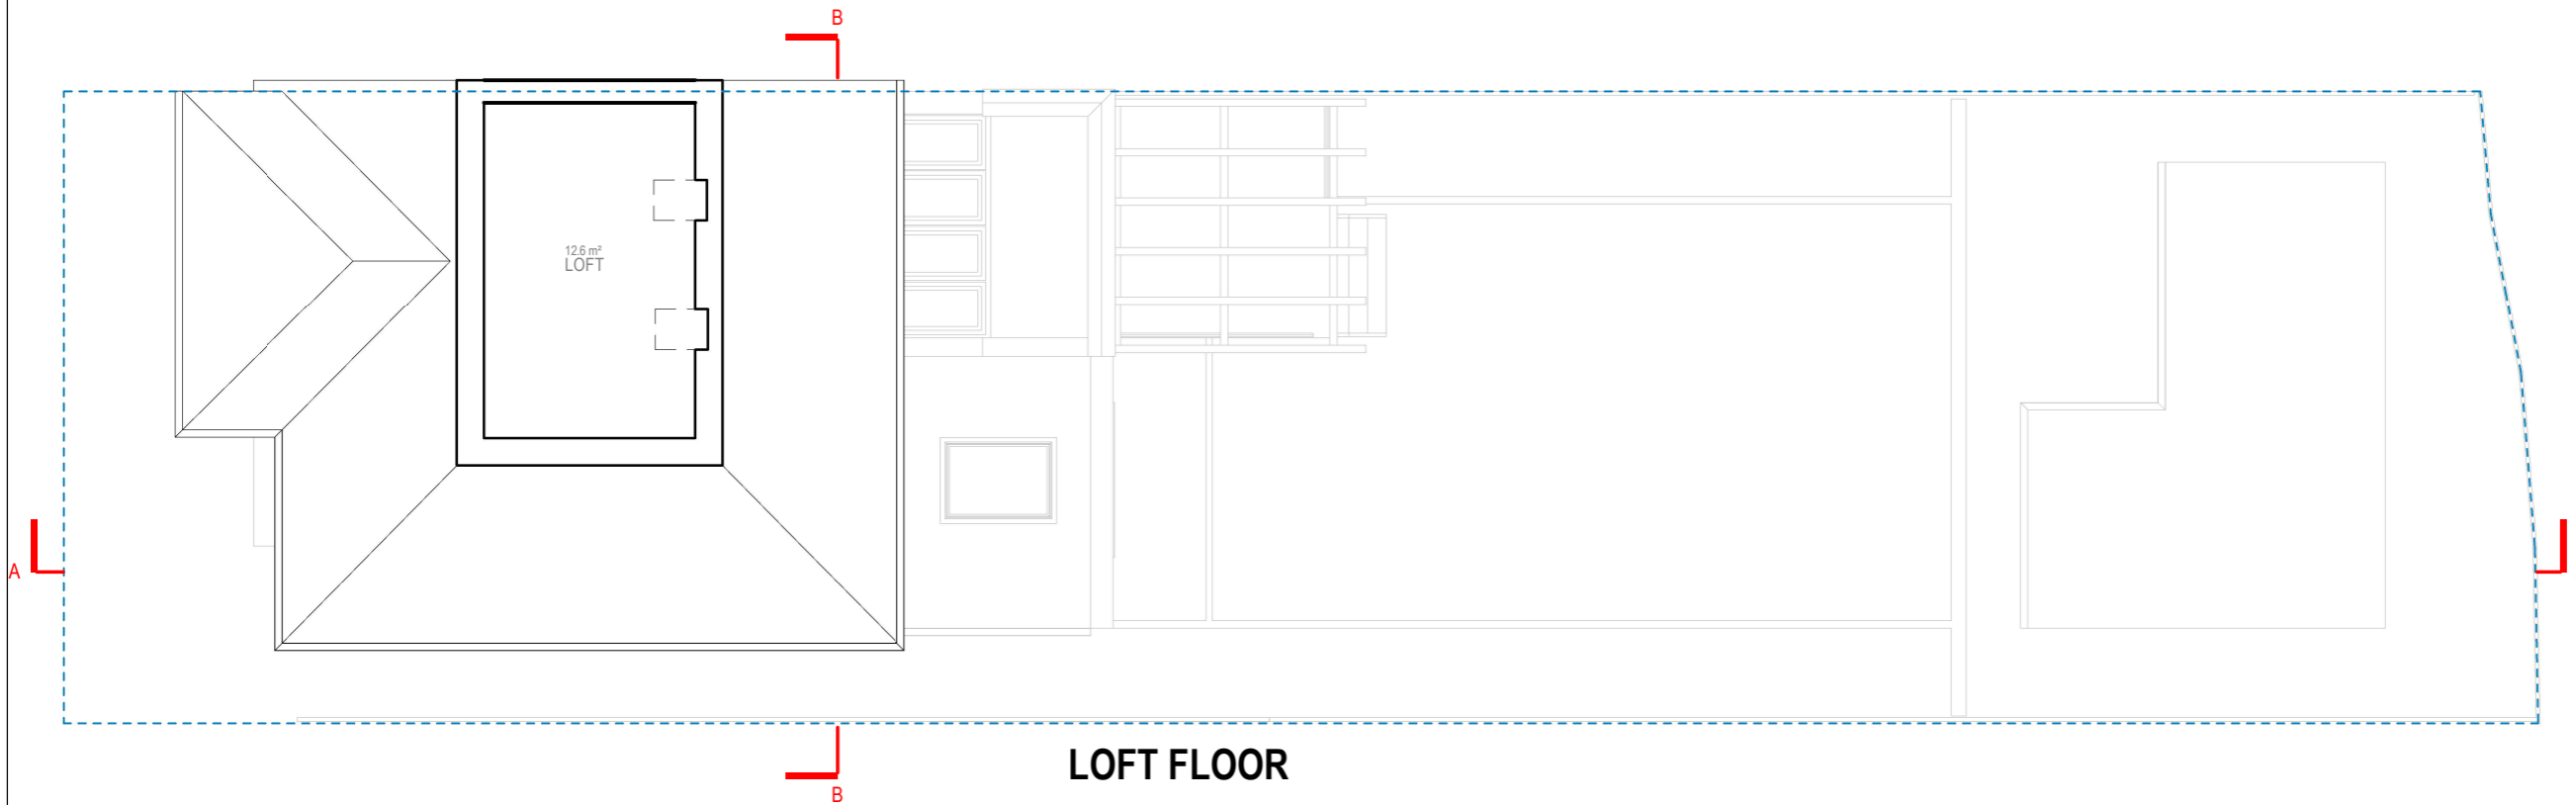

Description					

Rev	Date	Description	by	chk

4D PLANNING™
Chartered Town Planners & Architectural Technicians

Architecture | Town Planning
T: 0203 1500 183 www.GetMePlanning.com



www.GetMePlanning.com

Client
Mr Sean McCarthy

Project
3 Millway, London, NW7 3QR


Title
**EXISTING DRAWINGS
FLOOR PLANS**

Date: 04.03.2022	Rev:
Scale: 1:100@A3	
Drawing No. 4D-241 E 02	
Drawn by : MAX	

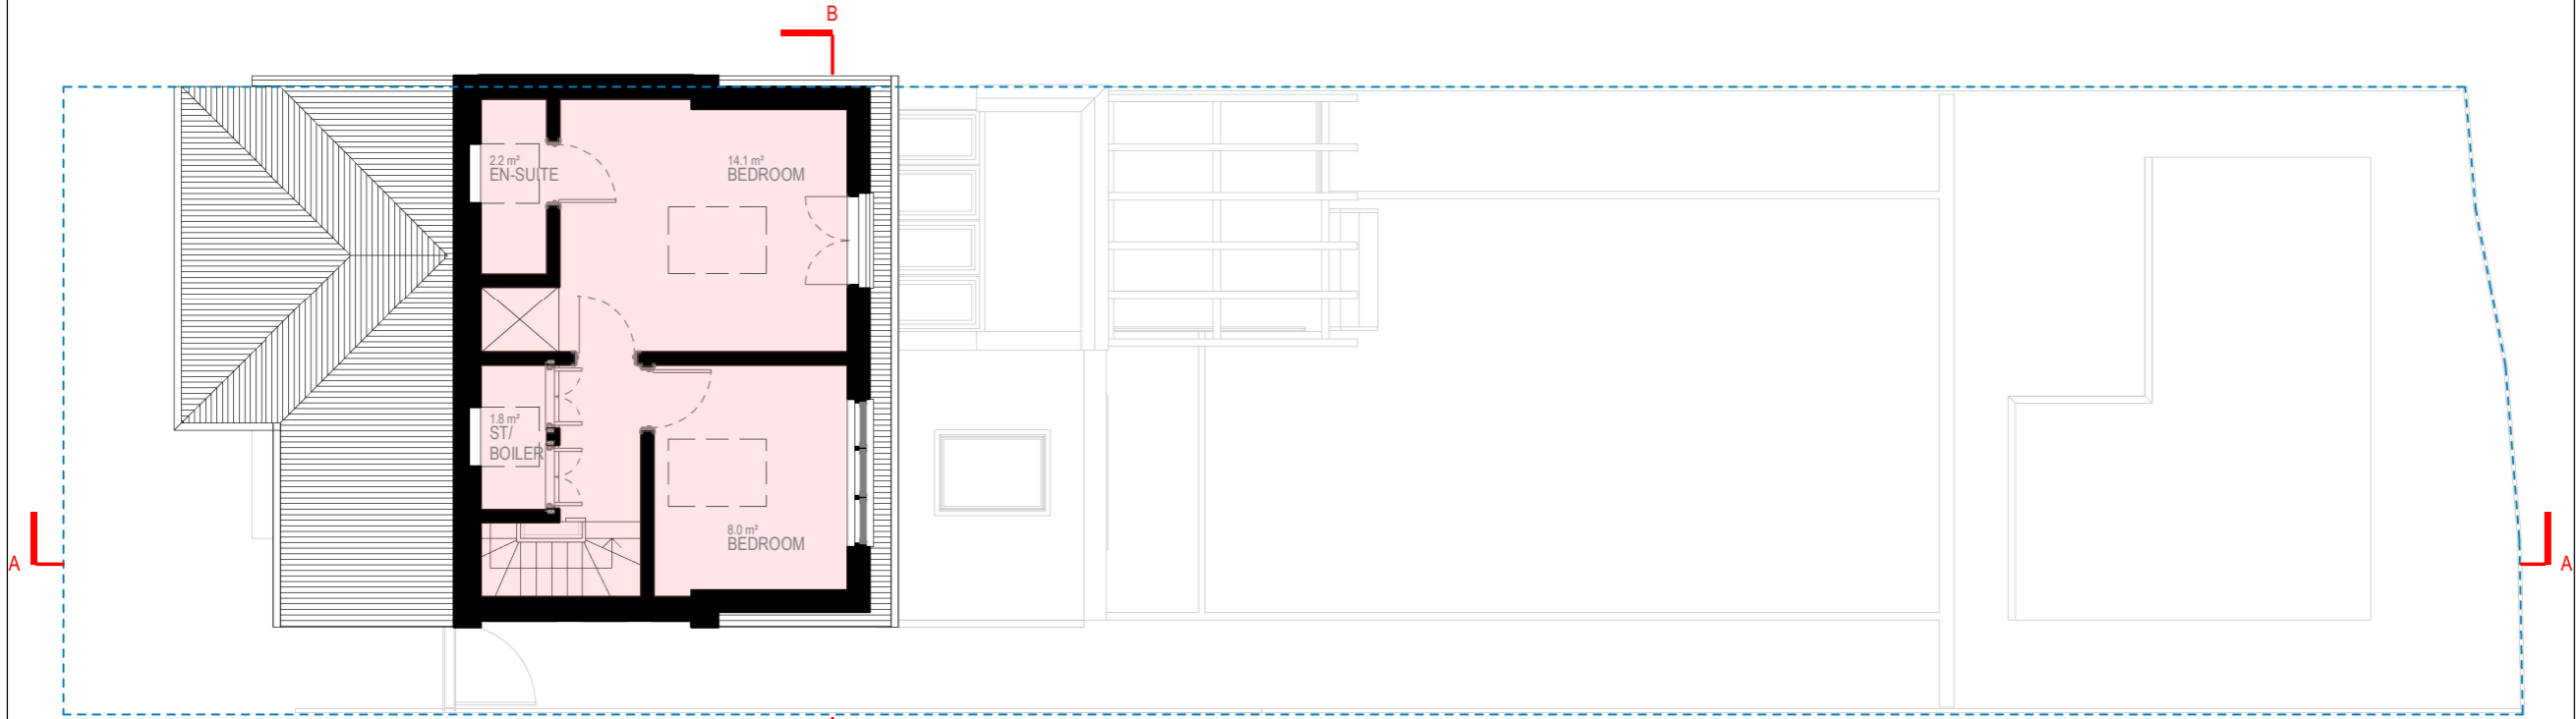 


LOFT FLOOR

PROPOSED LOFT
AREA :32.60 M²

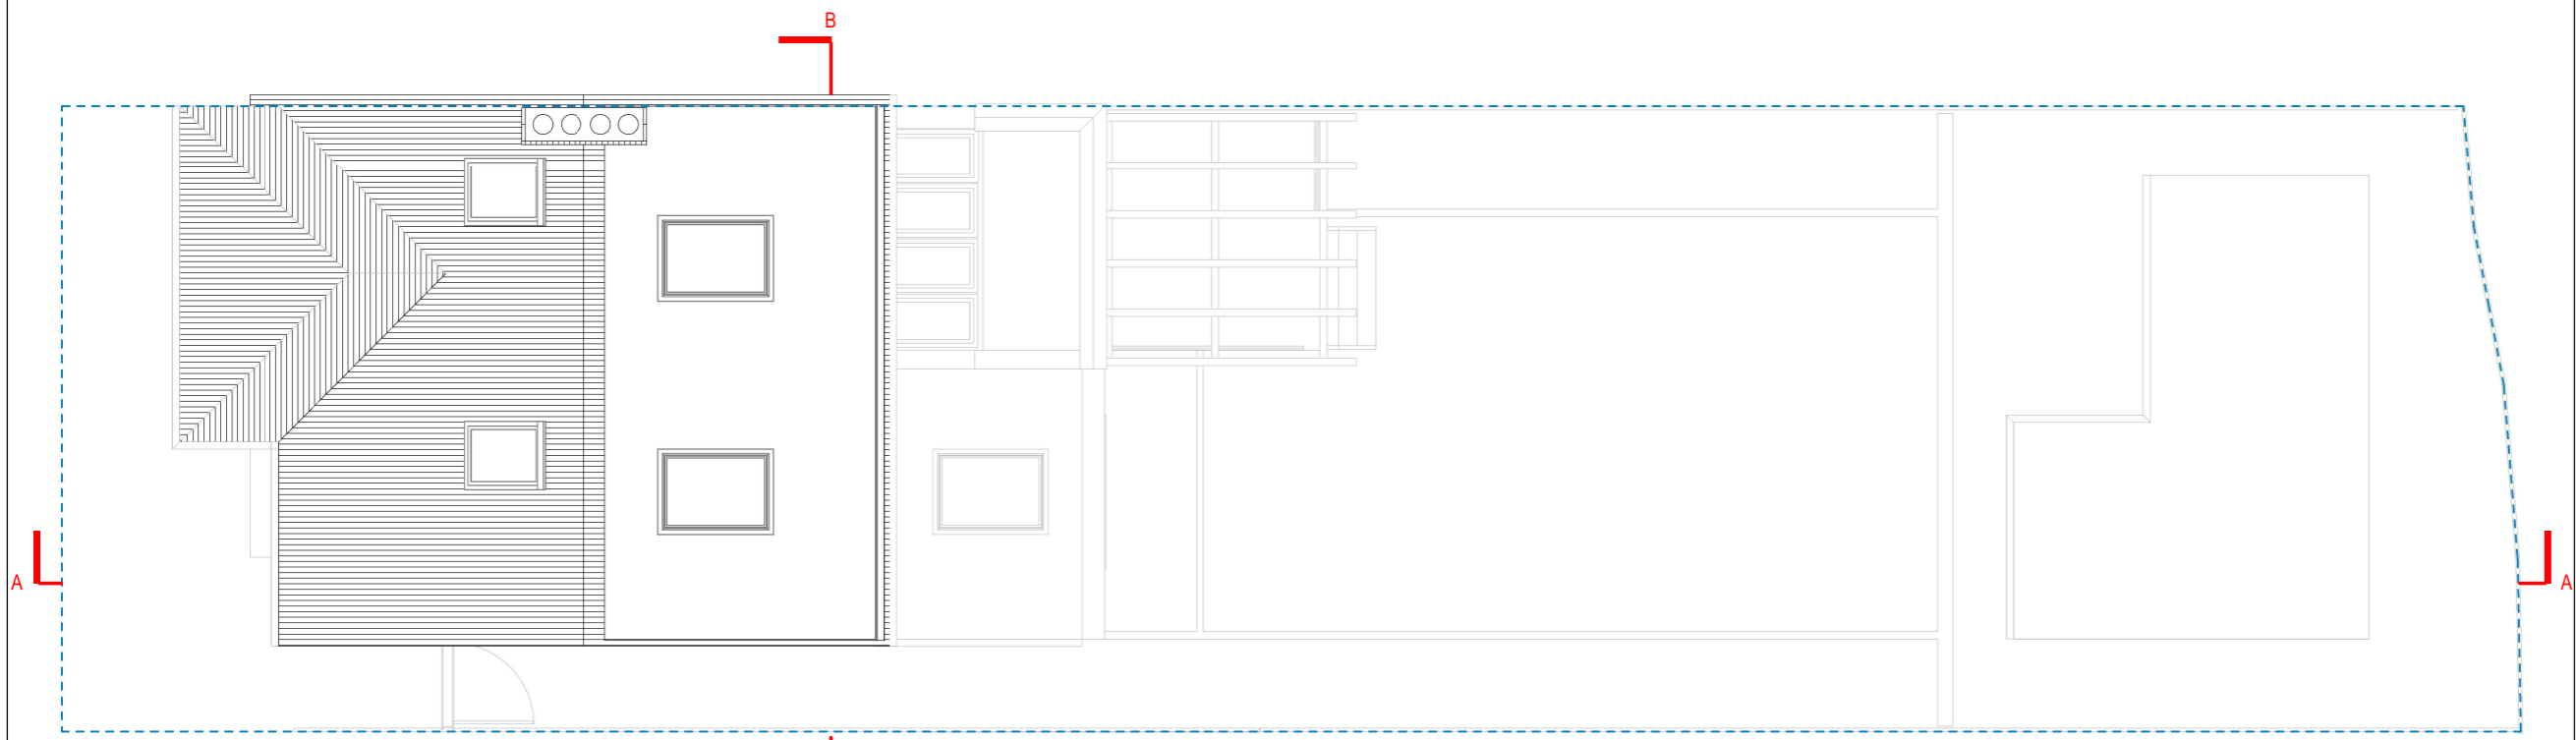

ROOF LEVEL

 

Written dimensions to be taken in preference to scaled dimensions. The Contractor is responsible for checking all dimensions before work starts.
All work is to be carried out to the requirements, and to the satisfaction of the Local Authority.
These drawings are for planning purposes only
Any discrepancies to be brought to the attention of 4D Planning Consultants immediately.

Description

Rev	Date	Description	by	chk

4D PLANNING™
Chartered Town Planners & Architectural Technicians

Architecture | Town Planning
T: 0203 1500 183 www.GetMePlanning.com

www.GetMePlanning.com

Client
Mr Sean McCarthy

Project
3 Millway, London, NW7 3QR

Title
**PROPOSED DRAWINGS
FLOOR PLANS**

Date: 04.03.2022	Rev:
Scale: 1:100@A3	
Drawing No.4D-241 P 02	
Drawn by : MAX	