


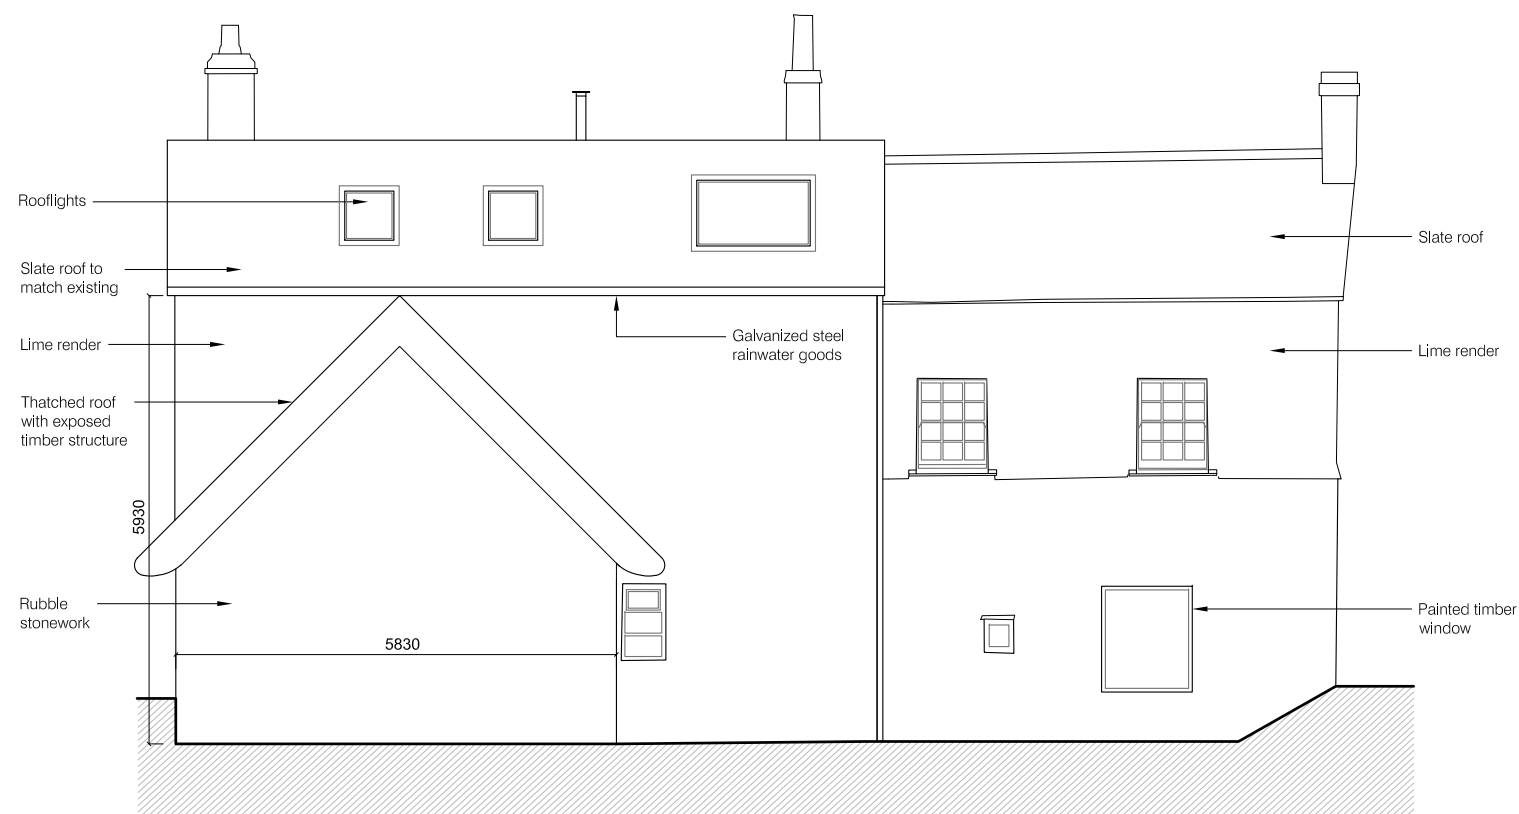

Proposed West Elevation

1:100



Proposed North Elevation

1:100

Job Title
Church Farm, Coleford

Drawing Title
Proposed Farmhouse Elevations (2 of 2)

Scale
1:100 @ A3
meters 1 2 3 4 5

Date
14/03/2022

Job No	Drawing No	Rev
0174	012	A

Status
PLANNING

White Horse Architecture