


Existing West Elevation

1:100

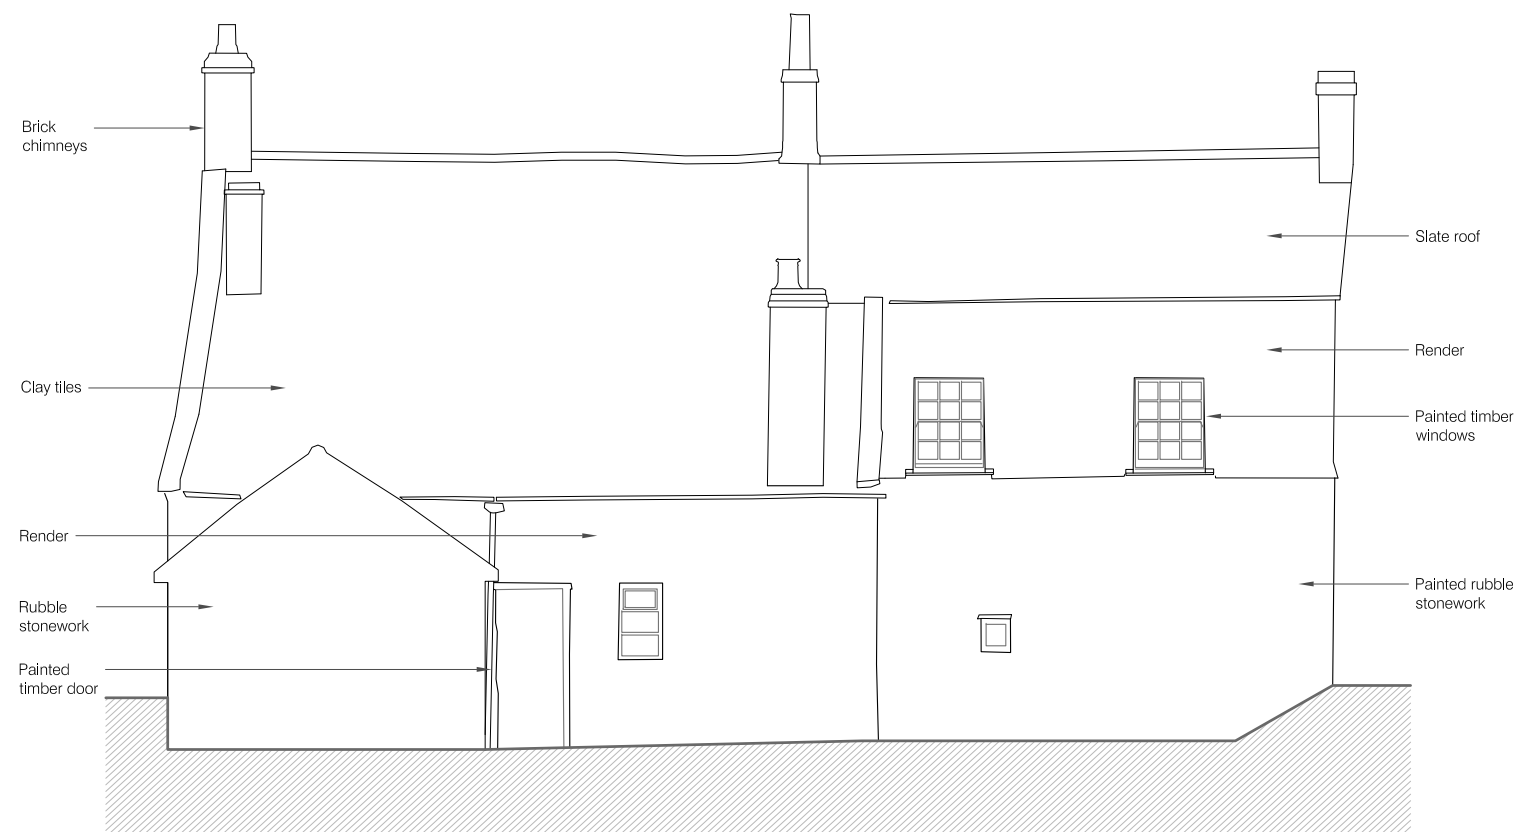

Existing North Elevation

1:100

Job Title
Church Farm, Coleford

Drawing Title
Existing Farmhouse Elevations (2 of 2)

Scale
1:100 @ A3



Date
14/03/2022

Job No	Drawing No	Rev
0174	006	A

Status
PLANNING

White Horse Architecture