




North Elevation (as viewed from High St)
Scale 1:200 on A1

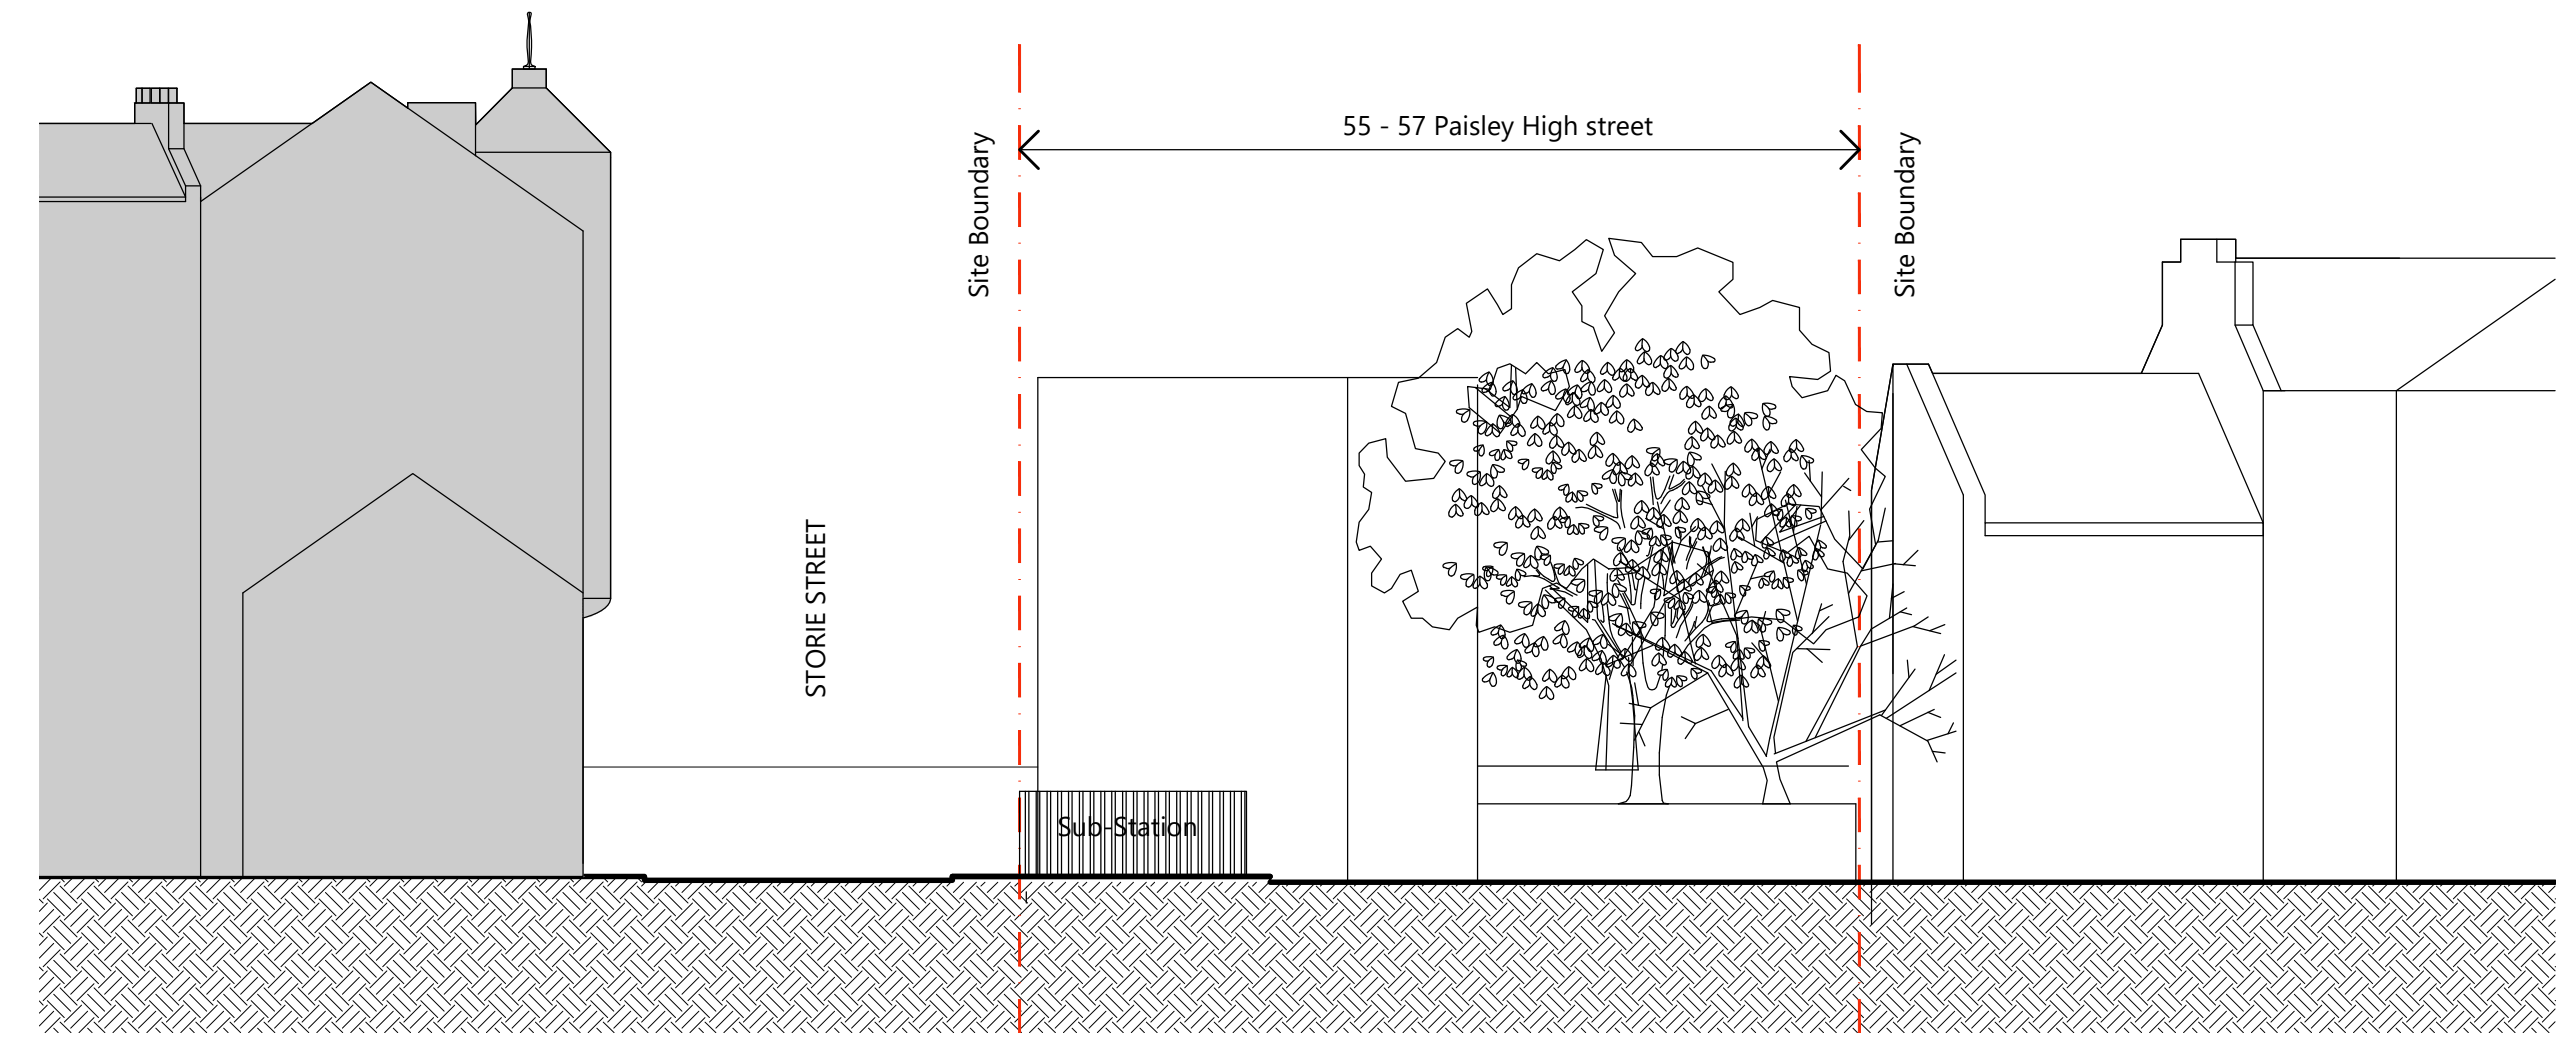


South Elevation
Scale 1:200 on A1

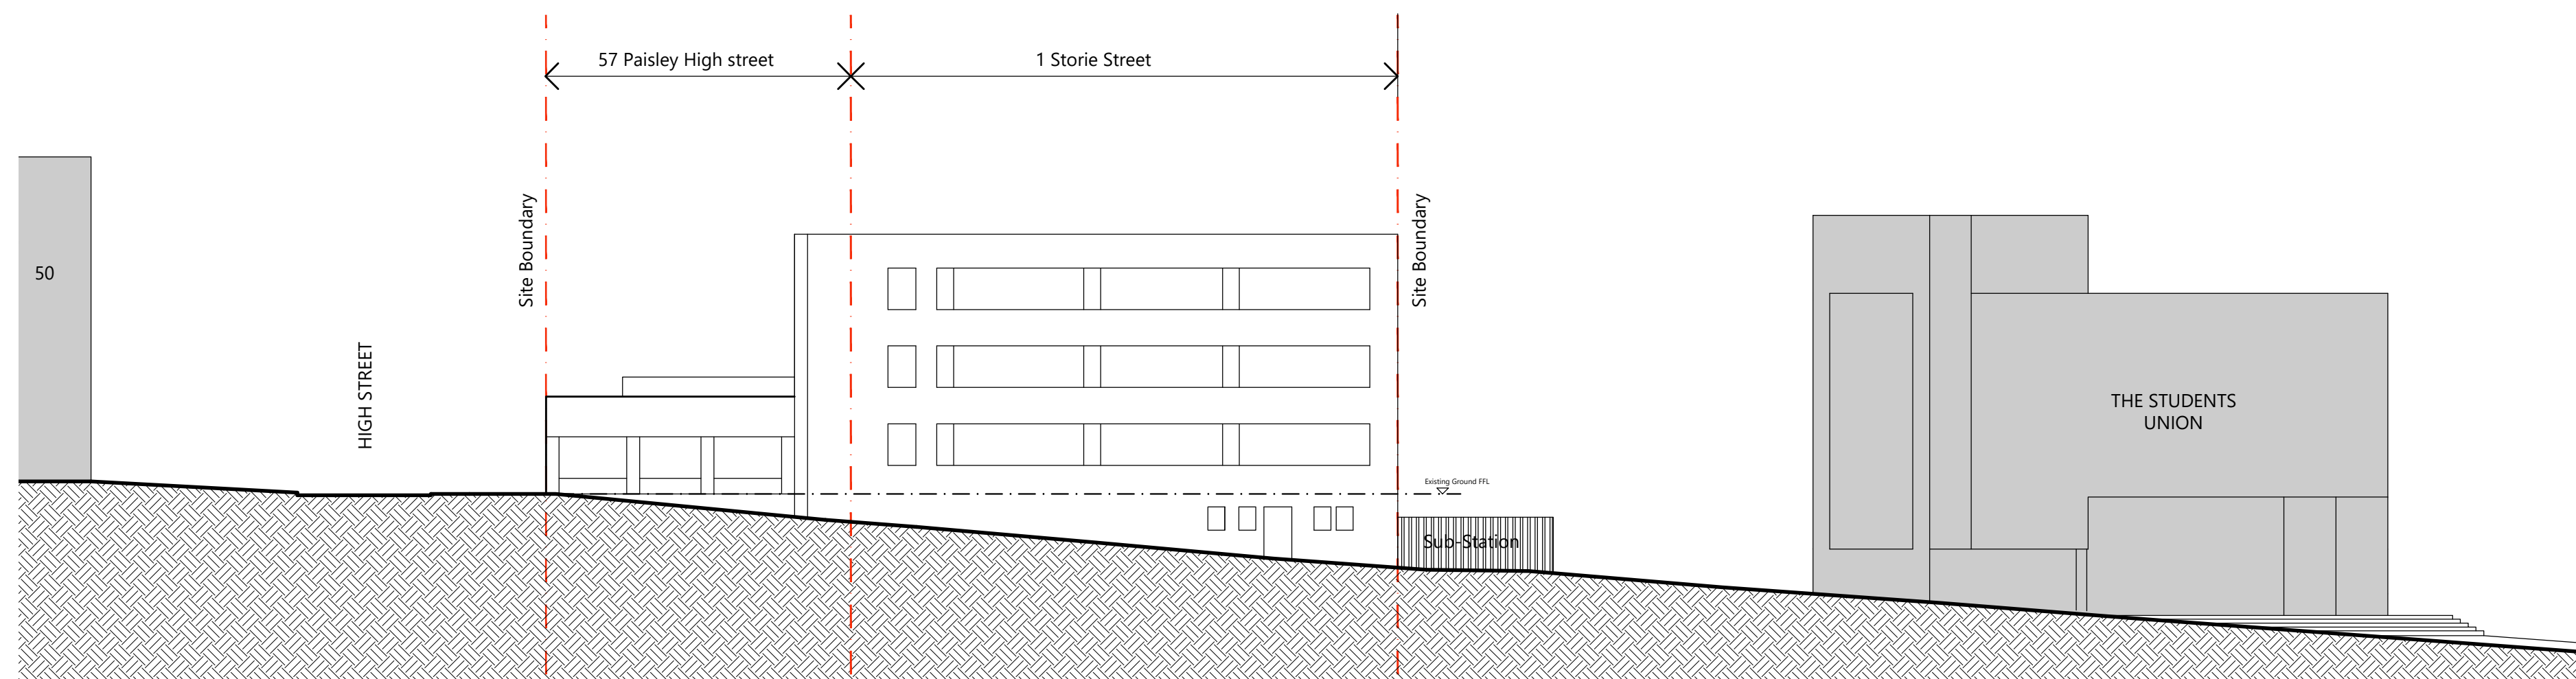

West Elevation (as viewed from Storie Street)
Scale 1:200 on A1

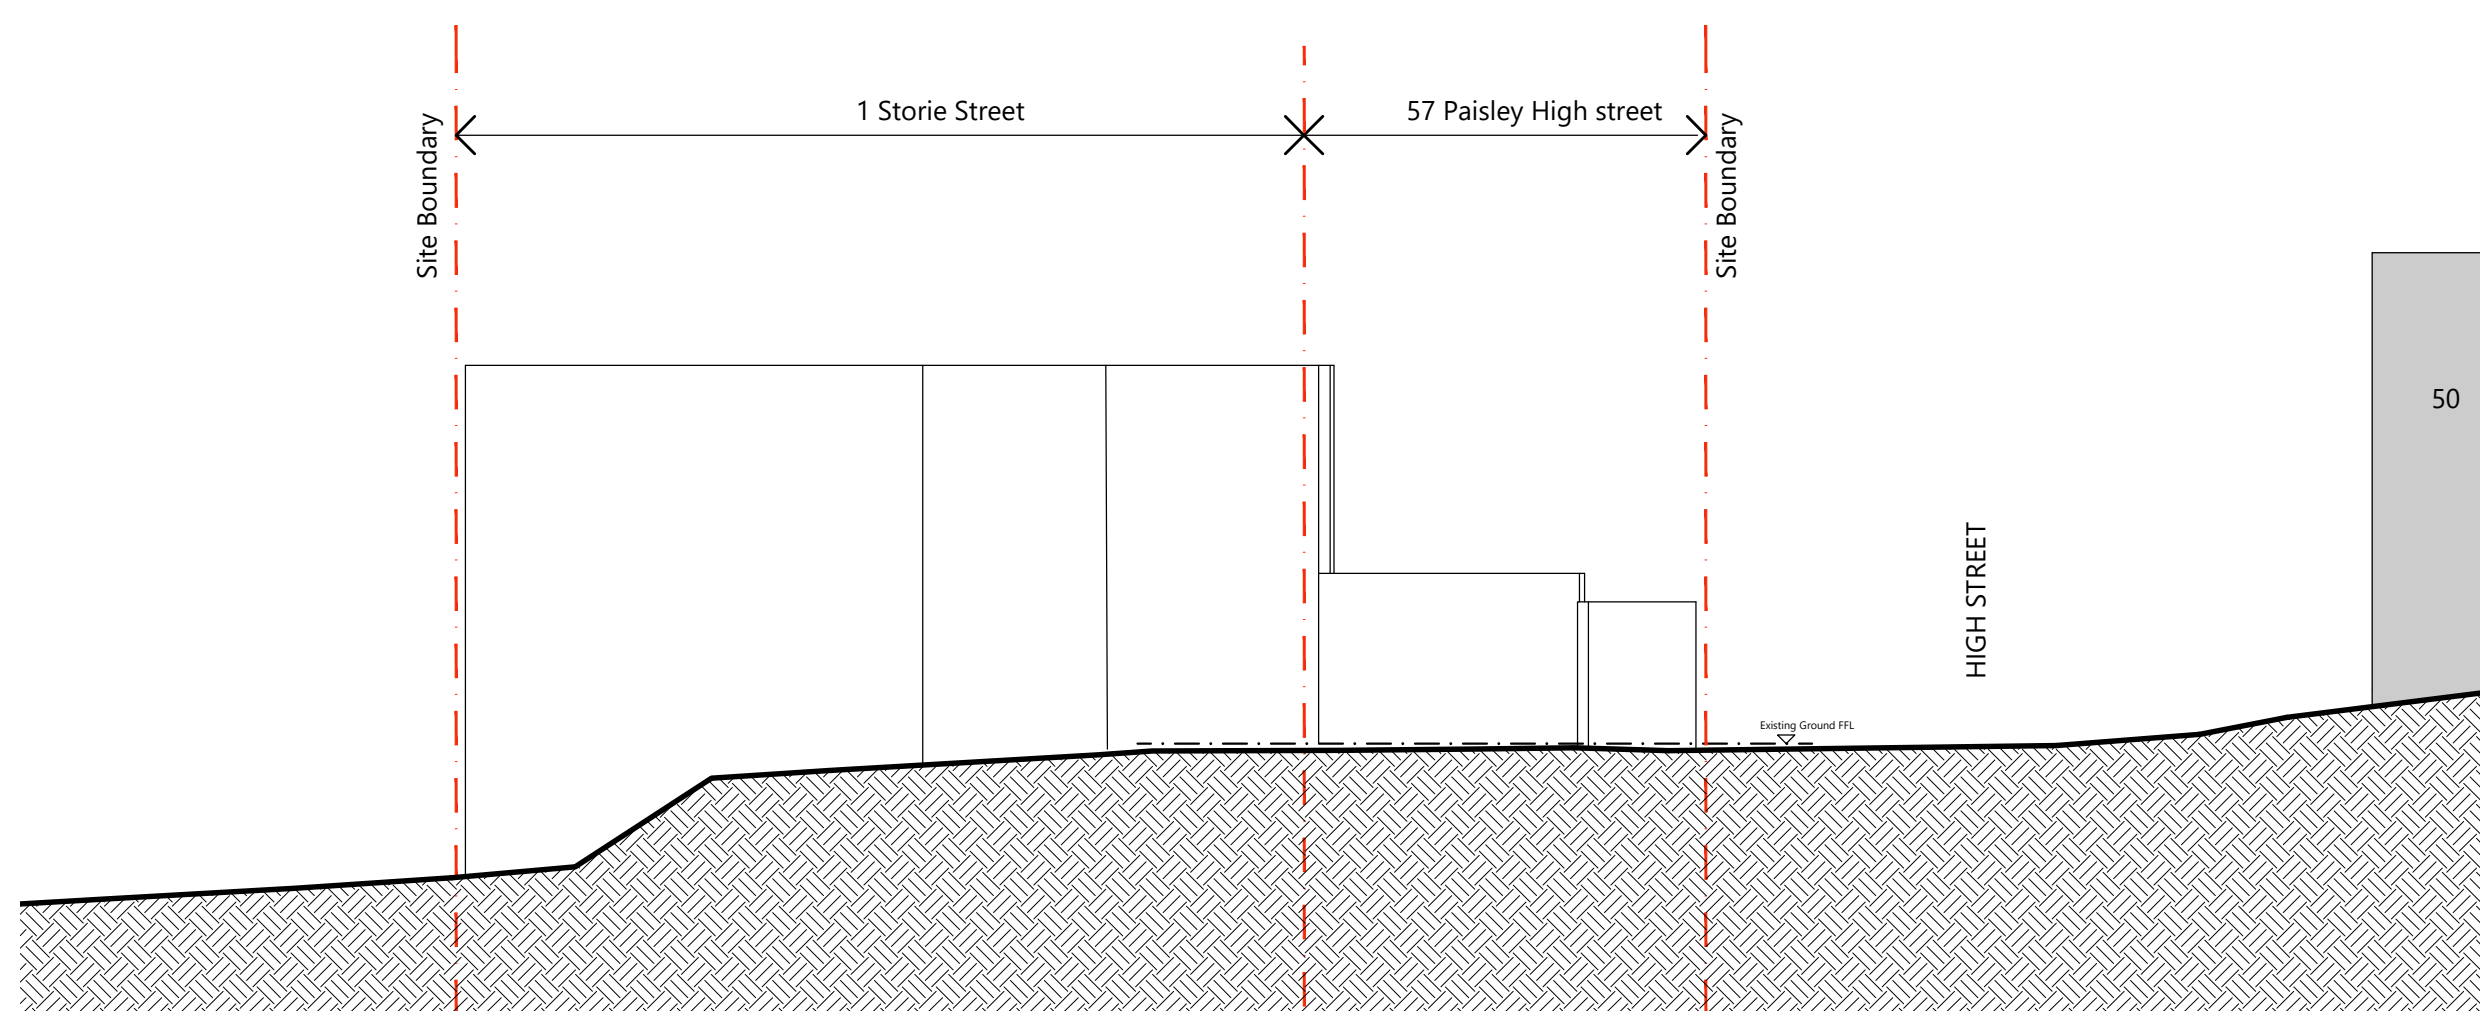

East Elevation
Scale 1:200 on A1

 

Rev	Description	Date
Rev A	For Planning	30/03/22



Client: T100 Ltd
Project: Proposed Student Residence
 55 - 57 High Street
 Paisley

Title: Existing Elevations

DWG no: 3618-EX(140)001 **Date:** 28.03.22

Drawn by: TS **Checked by:** **Scale:** 1:200

tinto.co.uk
 Mill House
 Grandholm Crescent
 Bridge of Don
 Aberdeen, AB22 8BB
 +44 (0) 1224 821 670

Copyright of TINTO Architecture Ltd
 Reg in Scotland No. SC288111
 This drawing must not be copied and
 any reuse must be approved by
 the architect or TINTO's representative.