


Key:  
Boundary

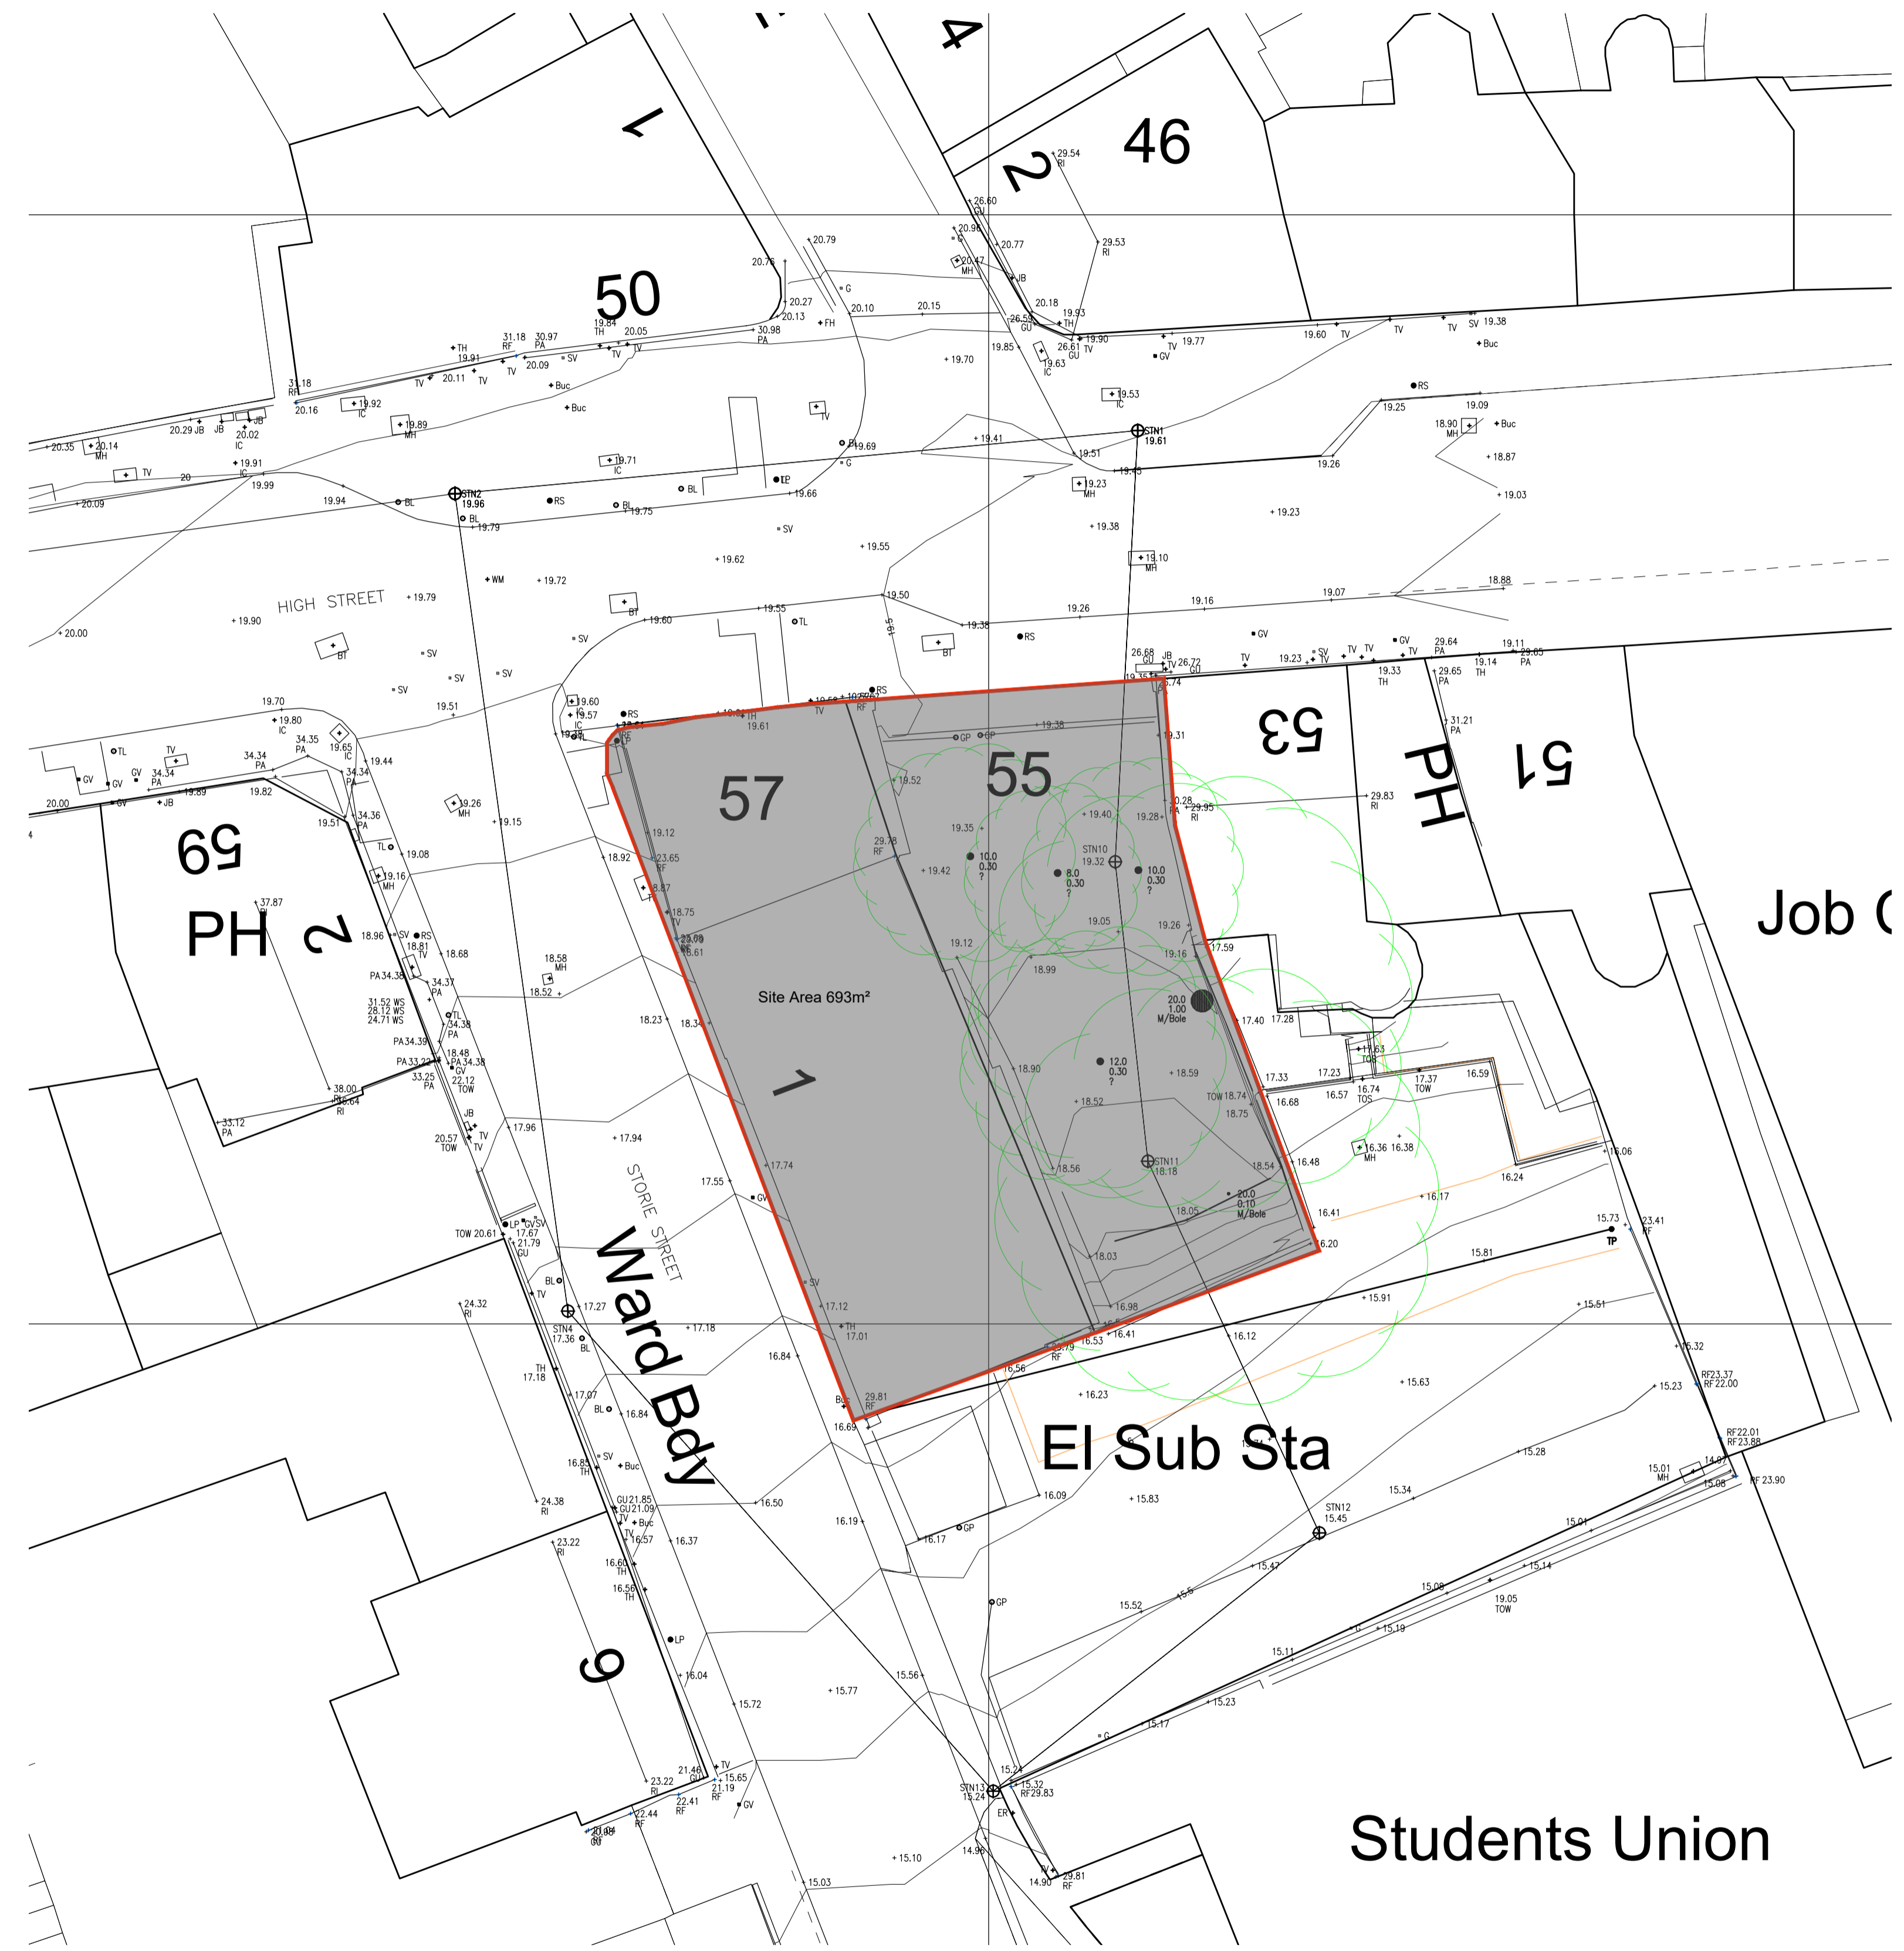

Existing Site Plan  
Scale 1:200 on A1



Location Plan  
Scale 1:1250 on A1

Rev	Description	Date
A	First Issue	15.01.21




Client: T100 Ltd  
Project: Proposed Student Residence  
55 - 57 High Street  
Paisley

Title: Existing Site & Location Plans

DWG no: 3618-EX(190)001 Date: 15.01.21

Drawn by: MK Checked by: Scale: varies

tinto.co.uk  
Mill House  
Grandholm Crescent  
Bridge of Don  
Aberdeen, AB22 8BB  
+44 (0) 1224 821 670

 

Copyright of TINTO Aberdeen Ltd  
Reg in Scotland No. SC28311  
This drawing must not be copied and  
any alterations should be brought to  
the attention of TINTO immediately.