






North Elevation (as viewed from High St)  
Scale 1:200 on A1

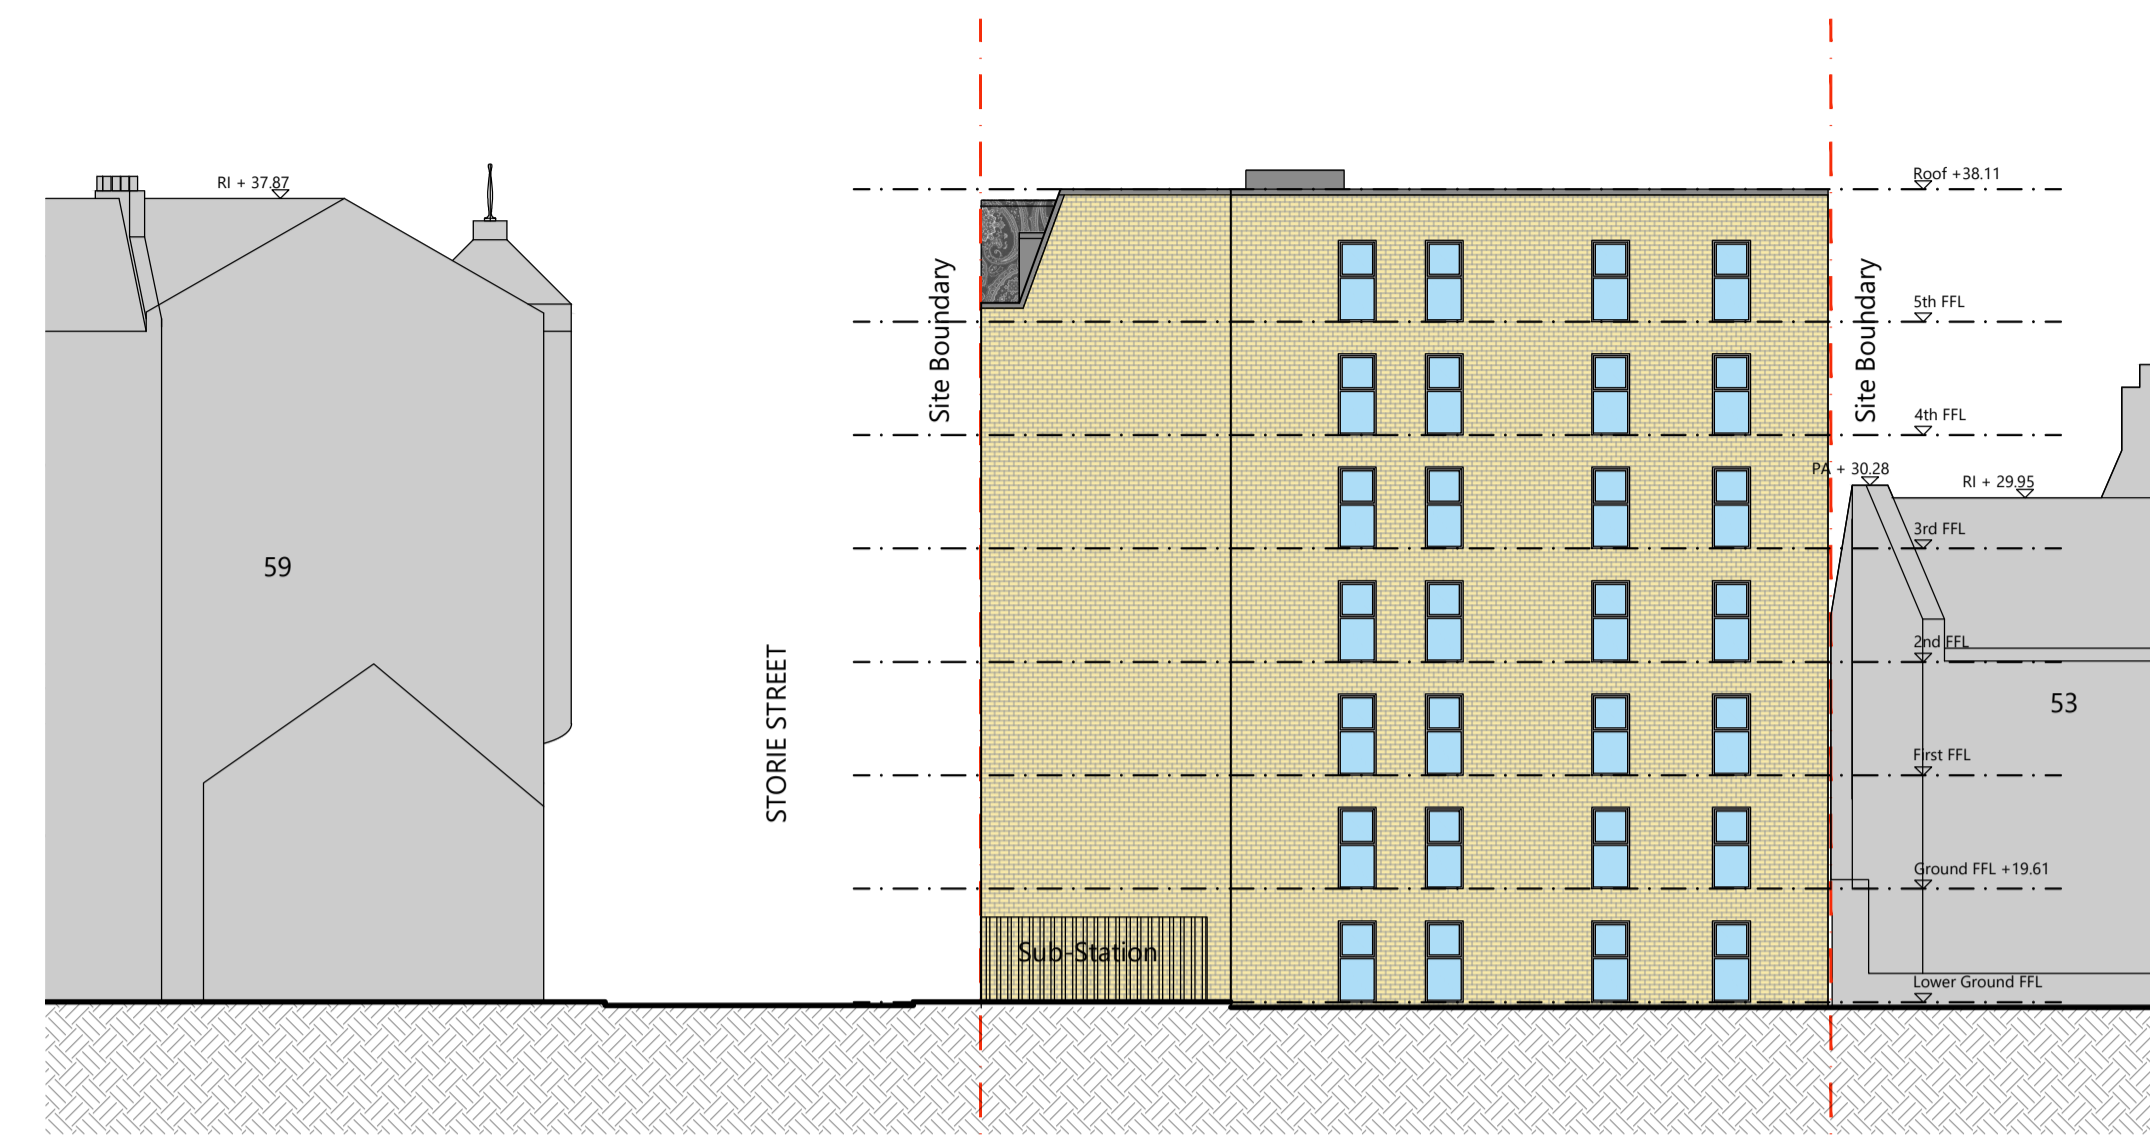

South Elevation  
Scale 1:200 on A1

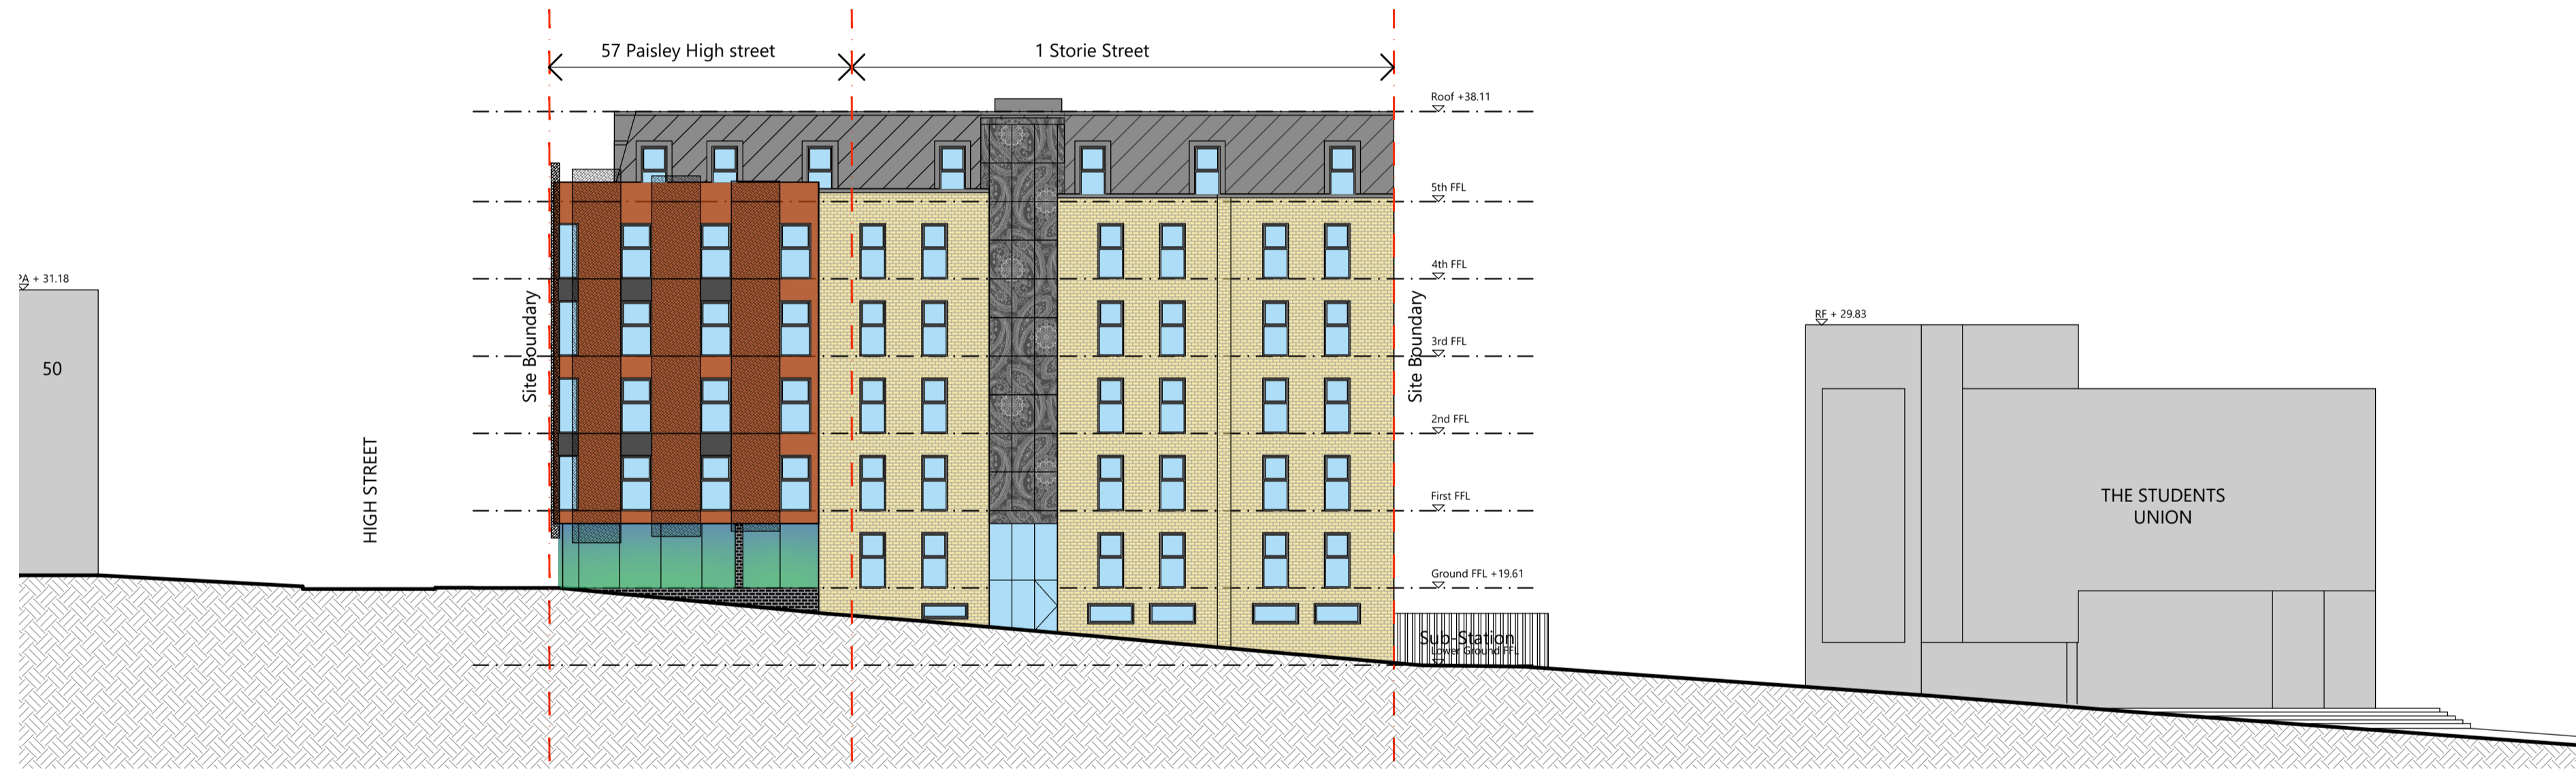

West Elevation (as viewed from Storie Street)  
Scale 1:200 on A1

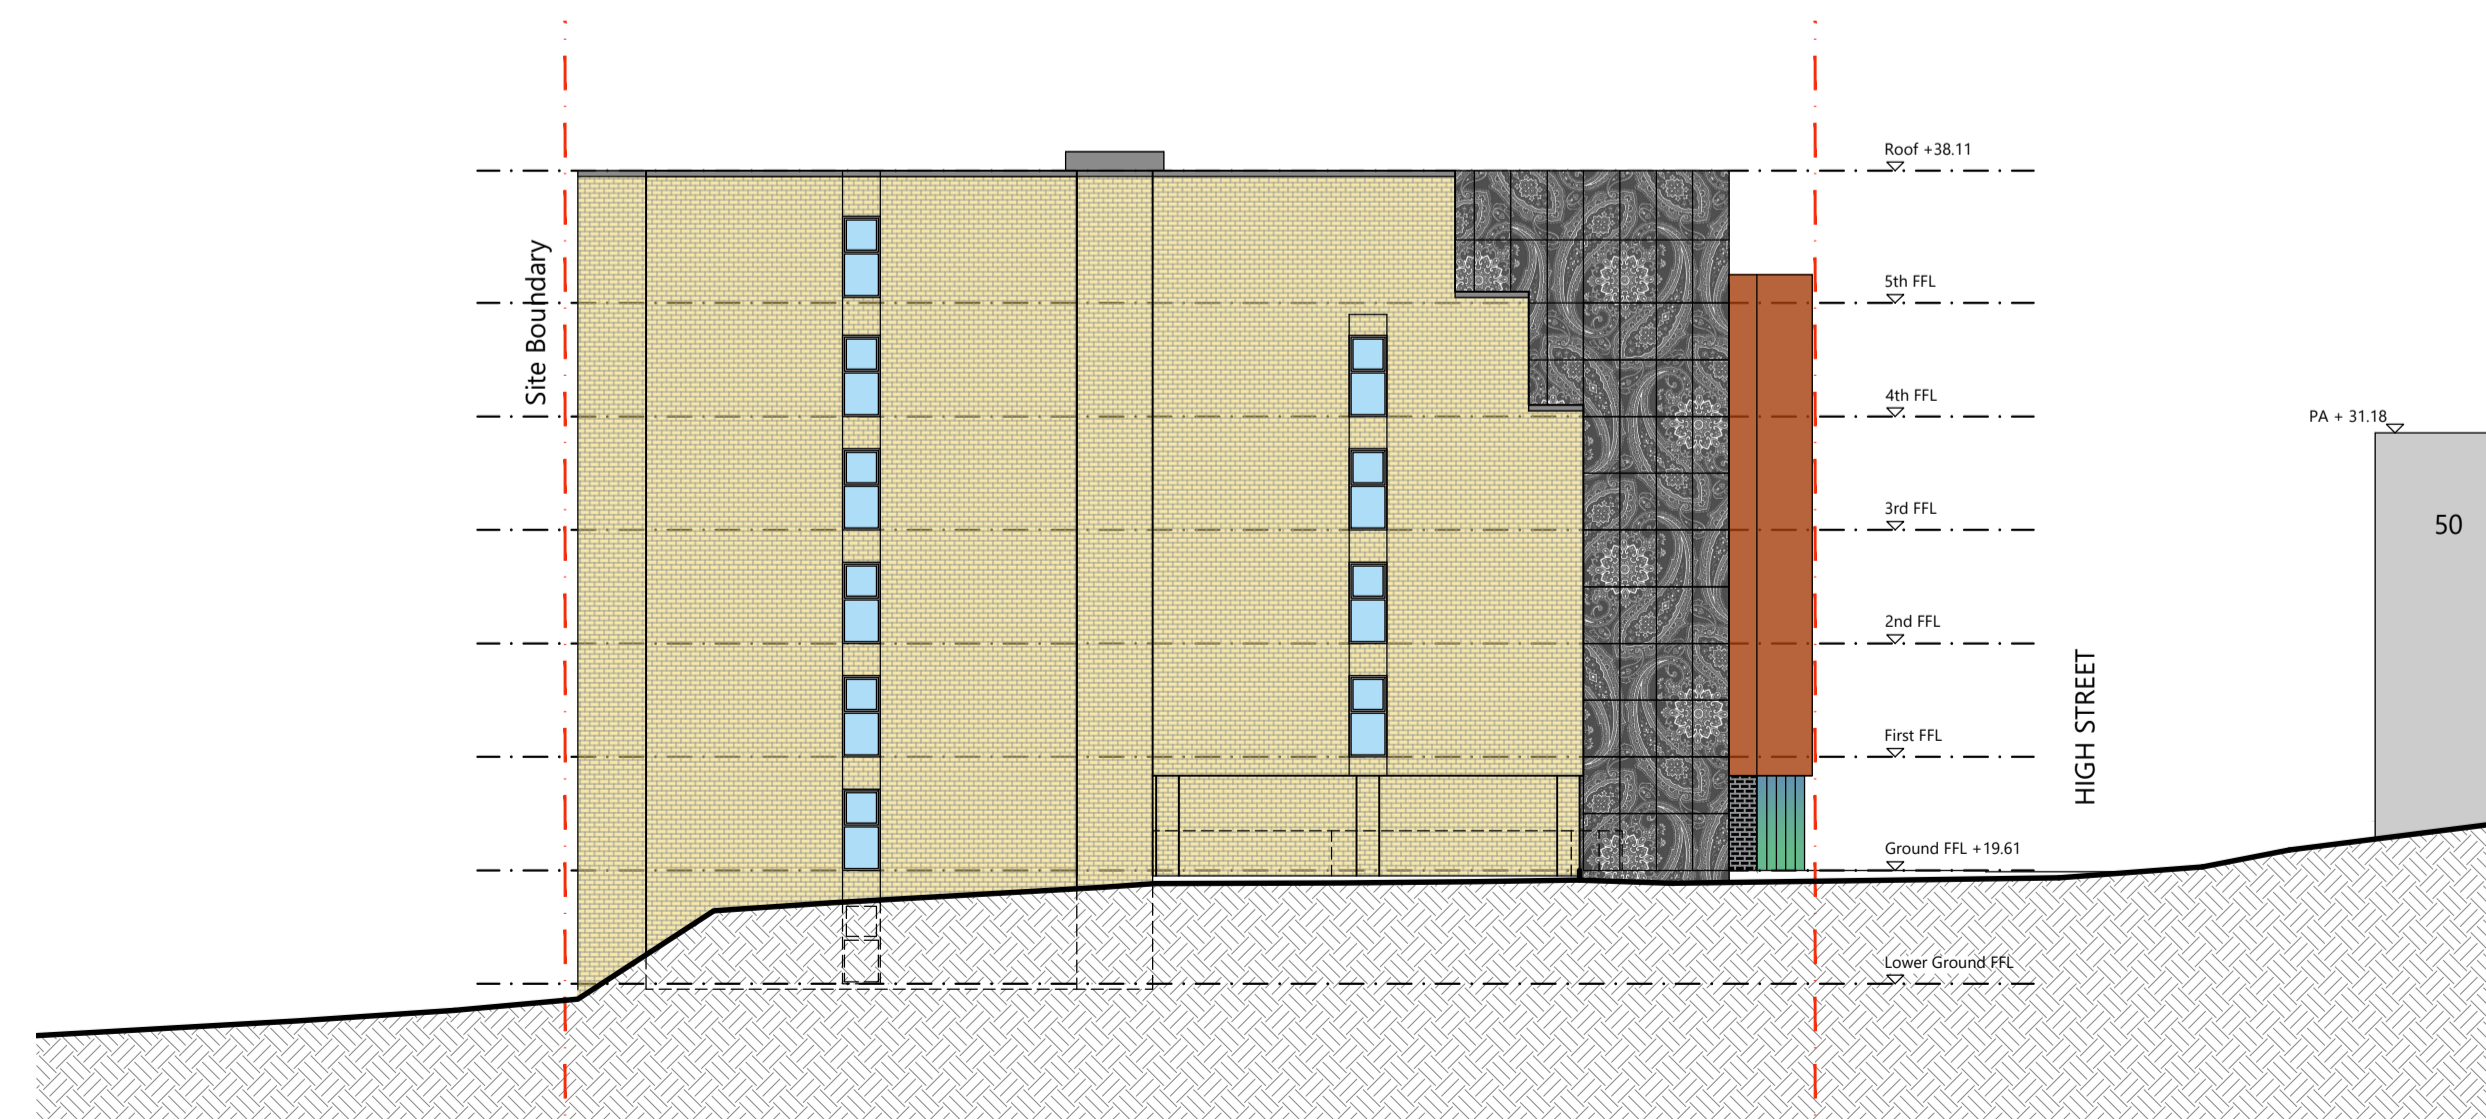

East Elevation  
Scale 1:200 on A1



Rev	Description	Date
Rev A	For Planning	30/03/22



Client: T100 Ltd

Project: Proposed Student Residence  
55 - 57 High Street  
Paisley

Title: Proposed Elevations

DWG no: 3618-PL(104)001 Date: 28.03.22

Drawn by: TS Checked by: RS Scale: 1:200 @A1

tinto.co.uk  
+44 (0) 1224 821 670

Mill House  
Grandholm Crescent  
Bridge of Don  
Aberdeen, AB22 8BB

Copyright of TINTO Architecture Ltd  
All rights reserved. No part of this document may be reproduced or transmitted in any form or by any means, electronic or mechanical, including photocopying, recording, or by any information storage and retrieval system, without the prior written permission of TINTO Architecture Ltd.