




Ground Floor

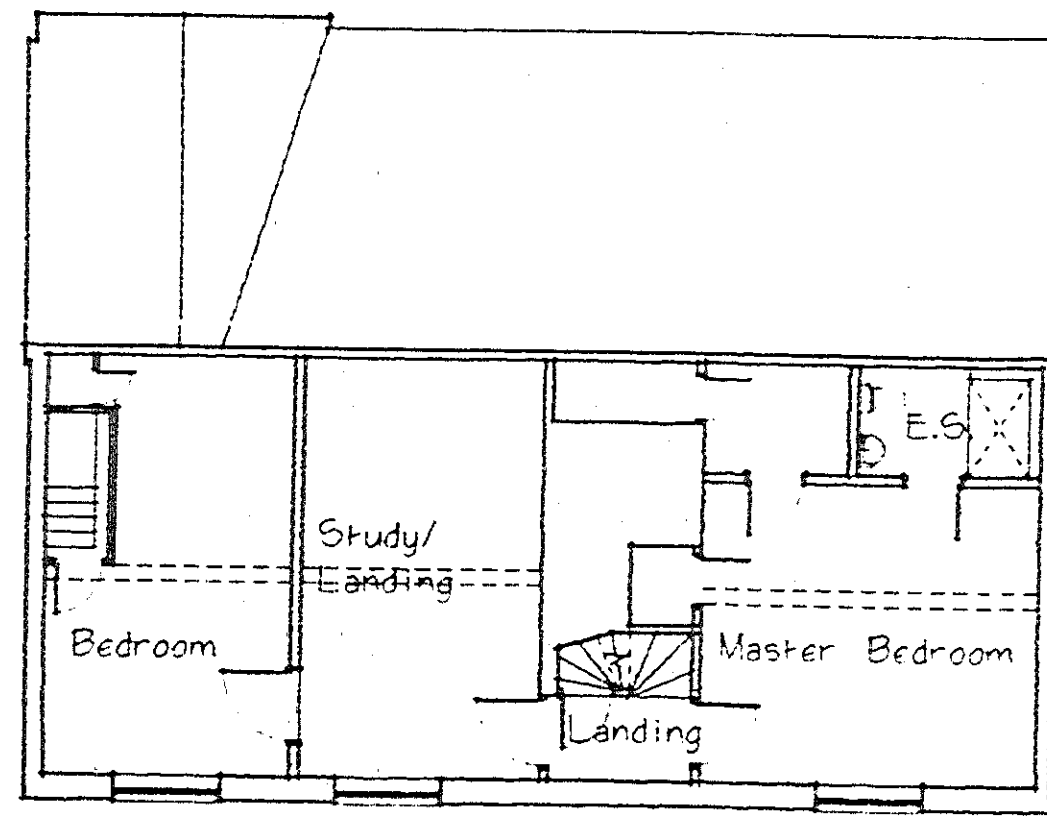


First Floor

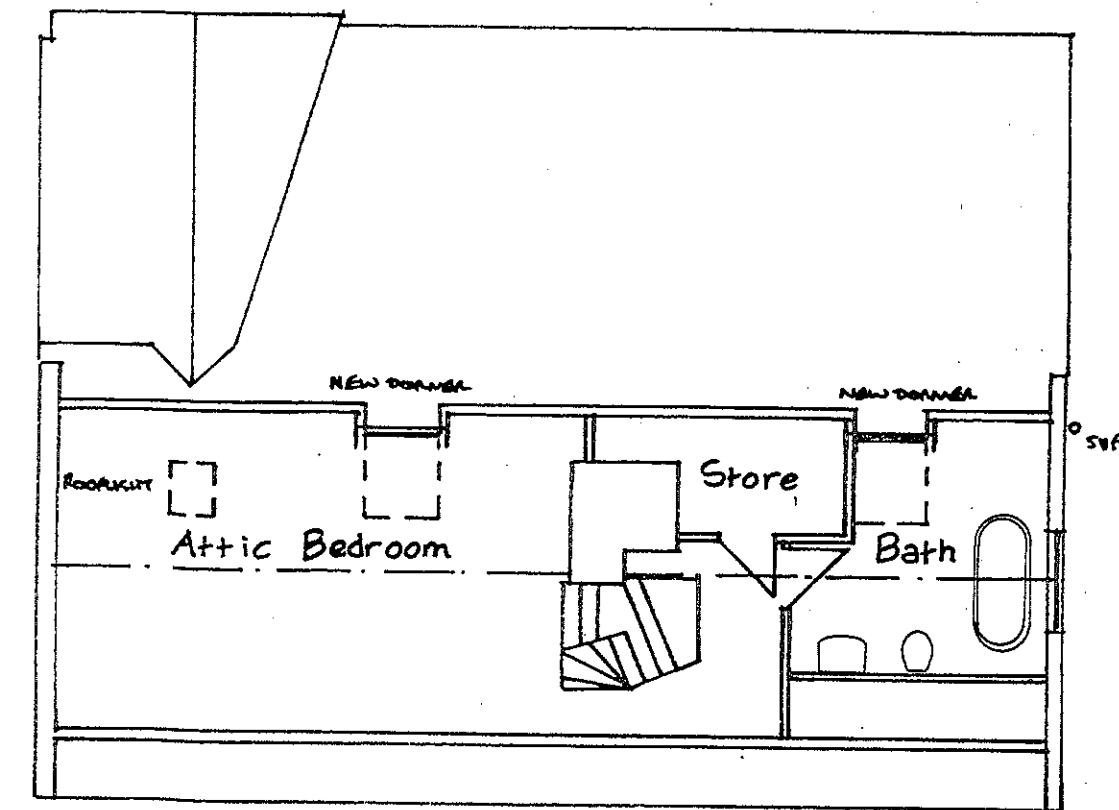


Attic Floor

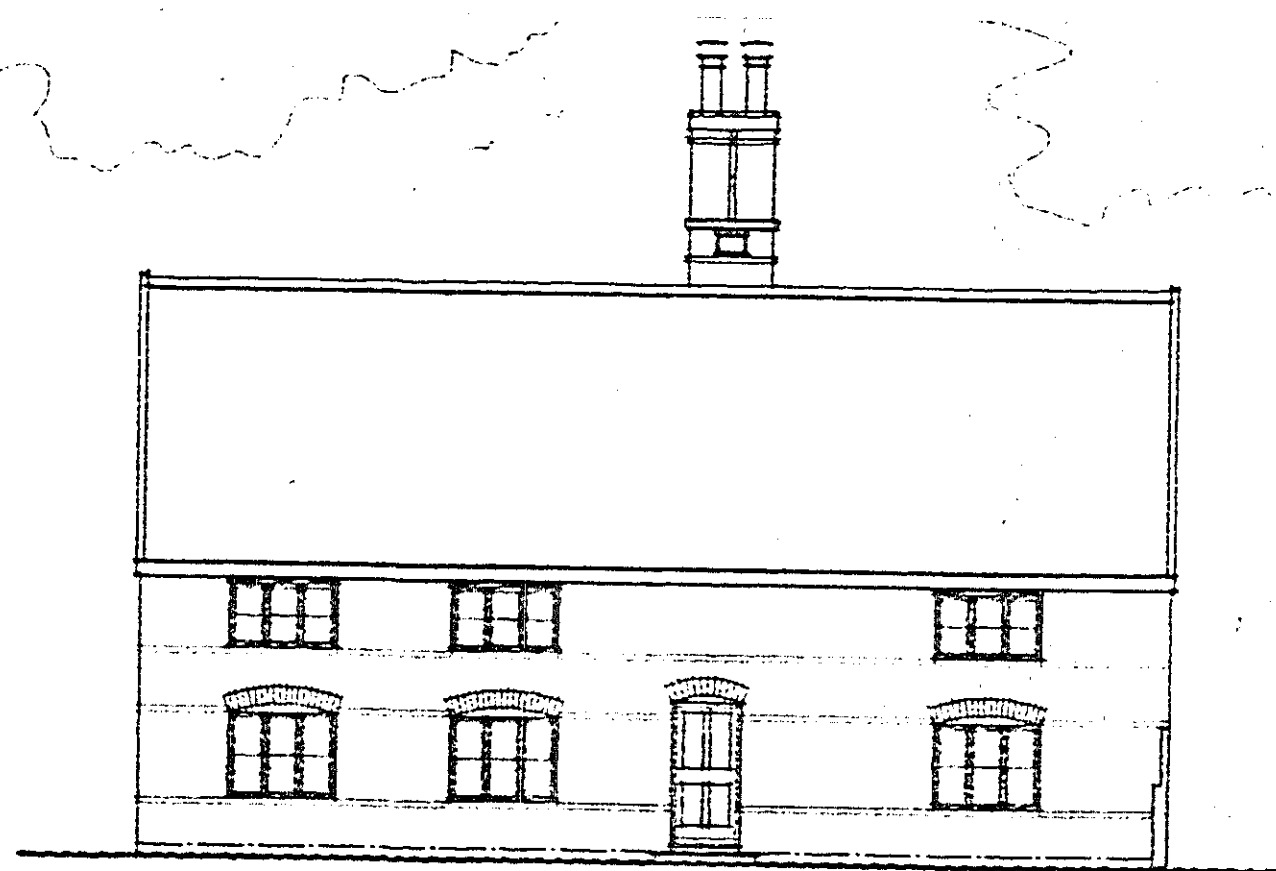


East

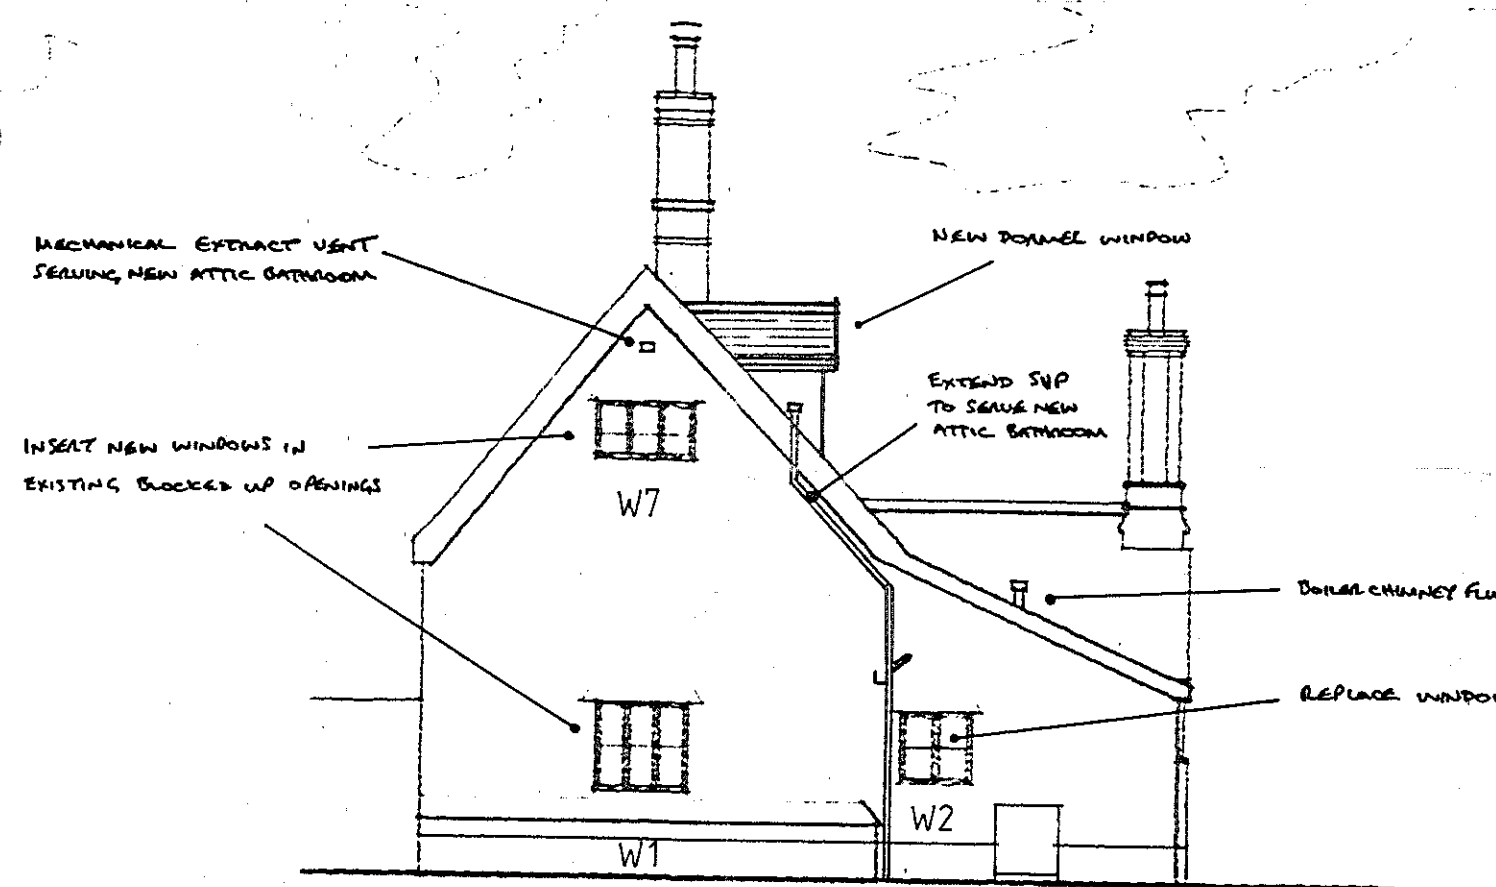

North

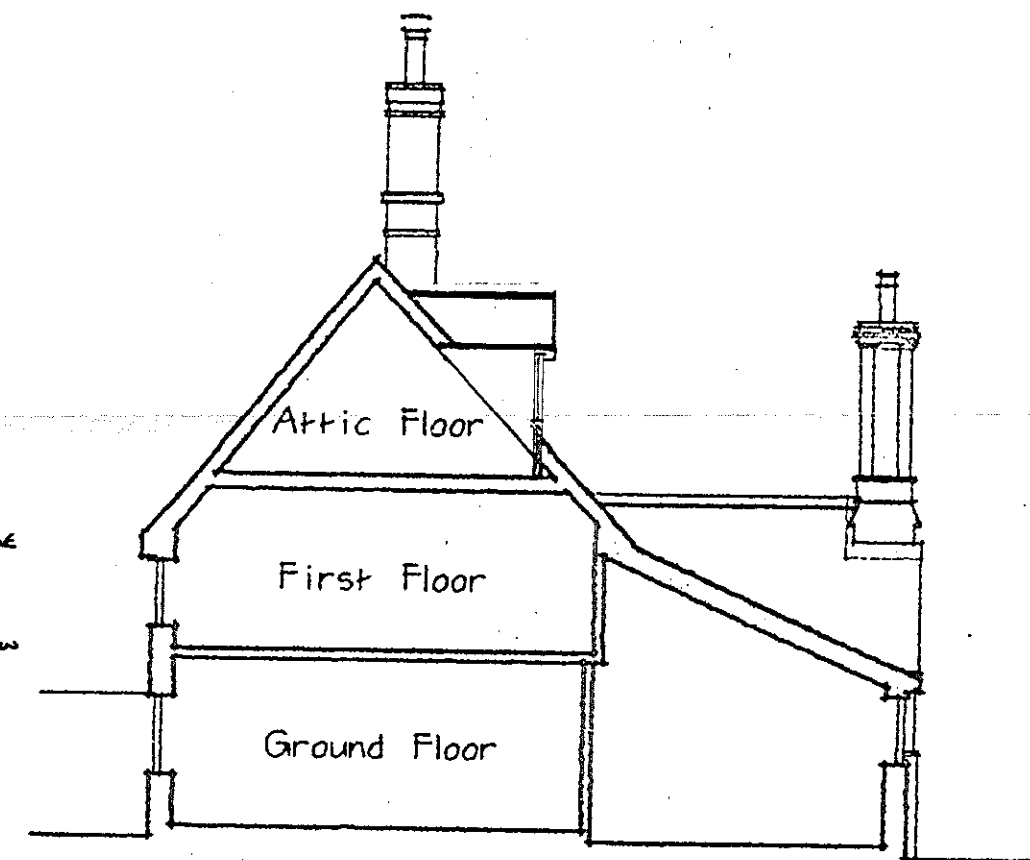

Section

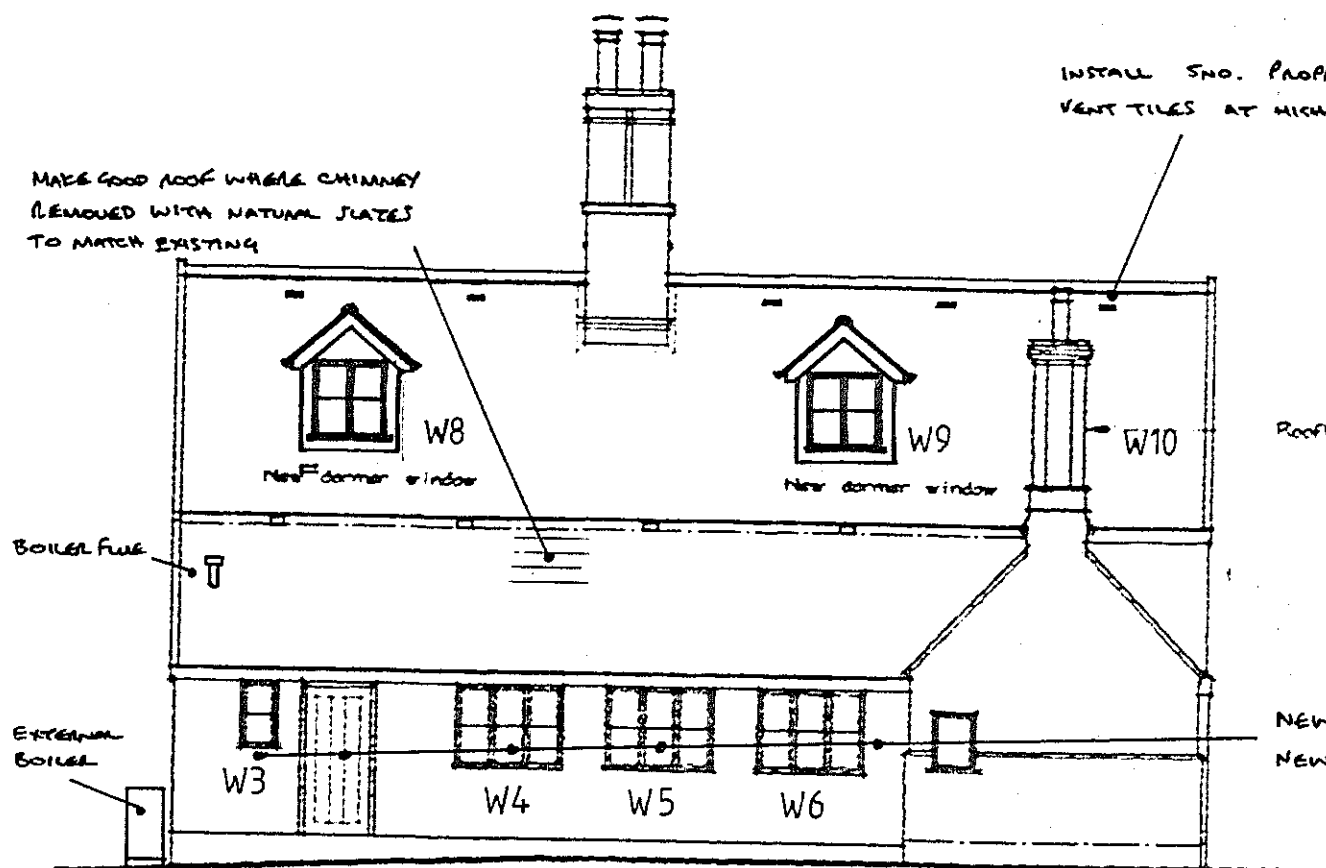


West D1

Door & windows re configured

Roofline obscured by chimney stack

NEW WINDOWS & DOOR IN NEW / ALTERED OPENINGS

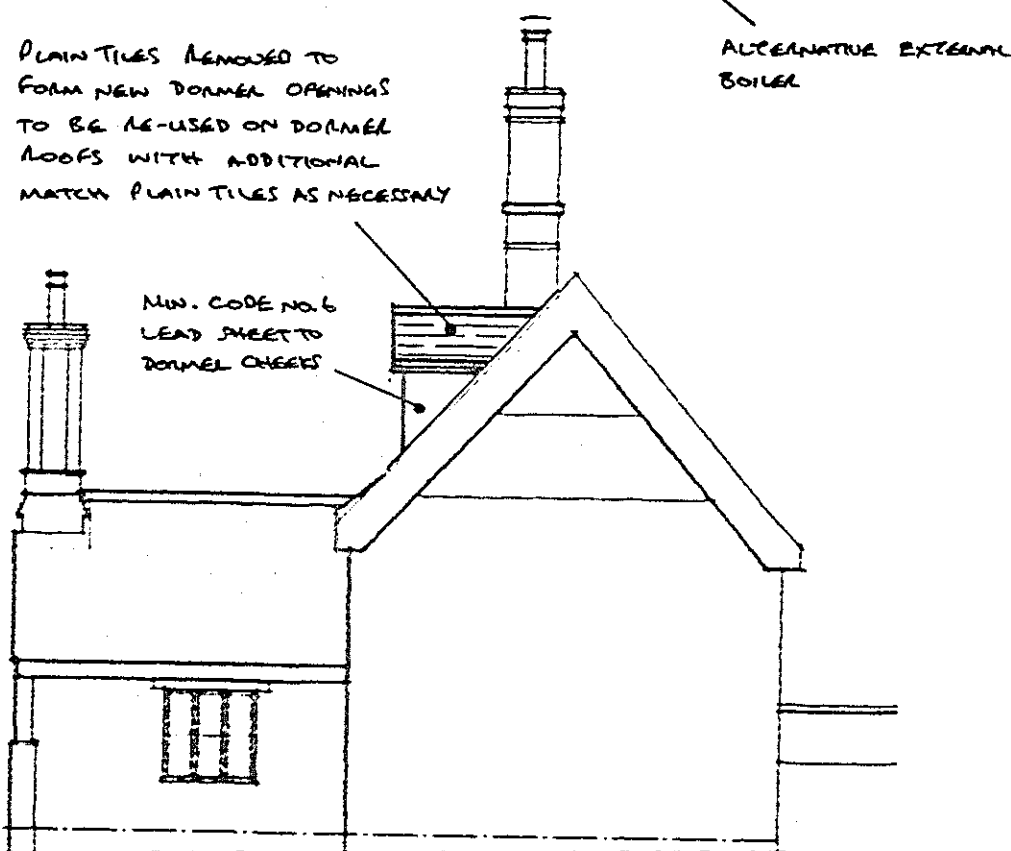

South

LES ANDREWS MCIAT

Chartered Architectural Technologist & Building Design Consultant
 Street Farm, Beck Street, Hepworth, Diss, Norfolk, IP22 2PN. Tel: 01359 254278
 MEMBER OF THE CHARTERED INSTITUTE OF ARCHITECTURAL TECHNOLOGISTS

DRAWING
 FLOOR PLANS, ELEVATIONS & SECTION AS PROPOSED.

PROJECT	DRAWING NO.
ALTERATIONS, NEBBITS FARMHOUSE, ELMSWELL ROAD, GREAT ASHFIELD, FOR MR. & MRS. J. REED.	2159/02 A
SCALE	DATE
1:100 @ A2	JANUARY 2022

This drawing is Copyright of Les Andrews MCIAT and cannot be reproduced without written consent.
 Do not scale. Use figured dimensions only. All discrepancies to be reported immediately to Les Andrews MCIAT