


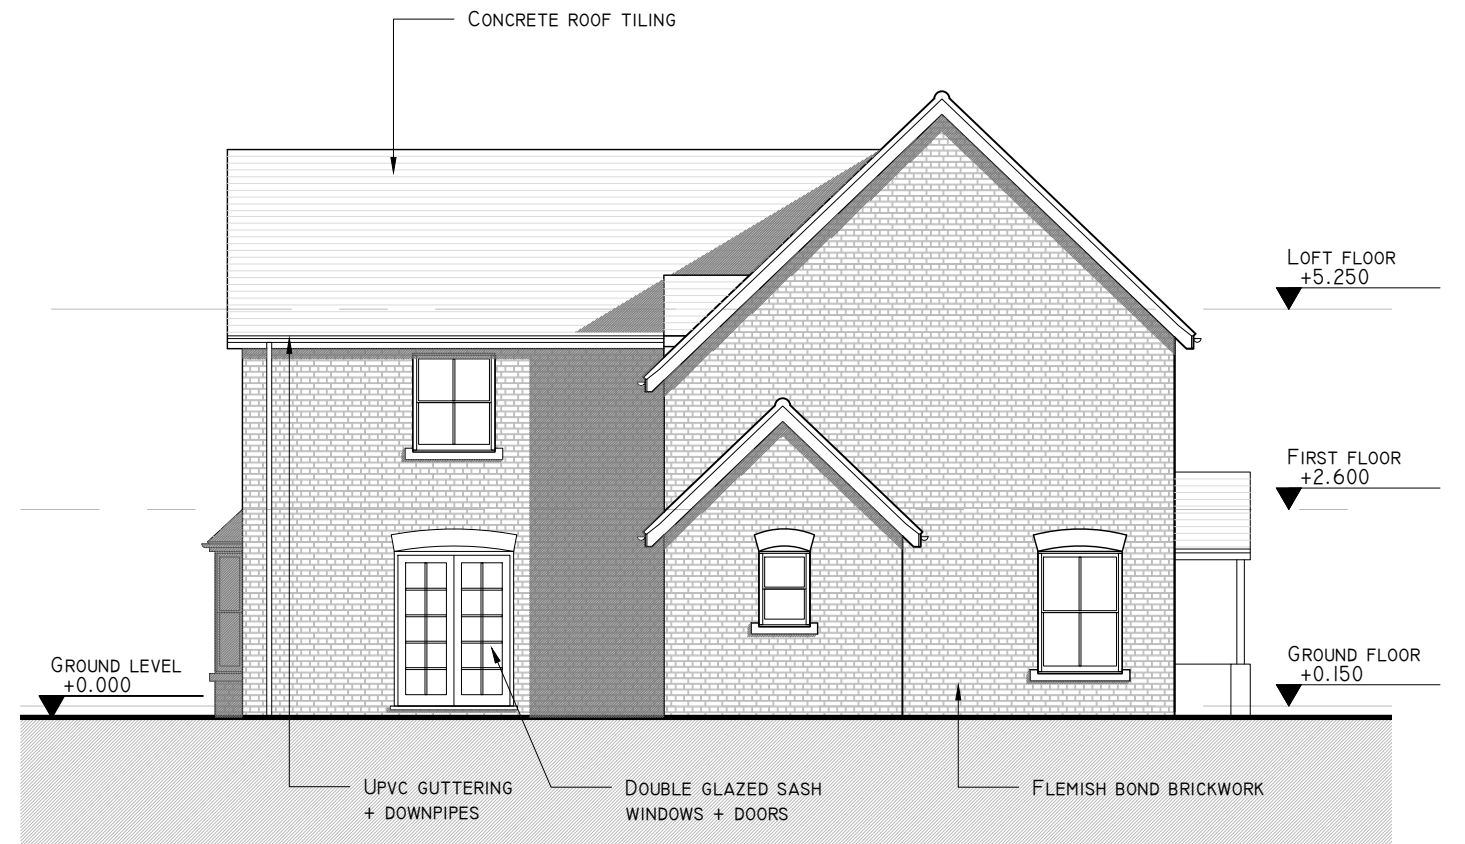


NORTH ELEVATION - EXISTING



EAST ELEVATION - EXISTING



SOUTH ELEVATION - EXISTING

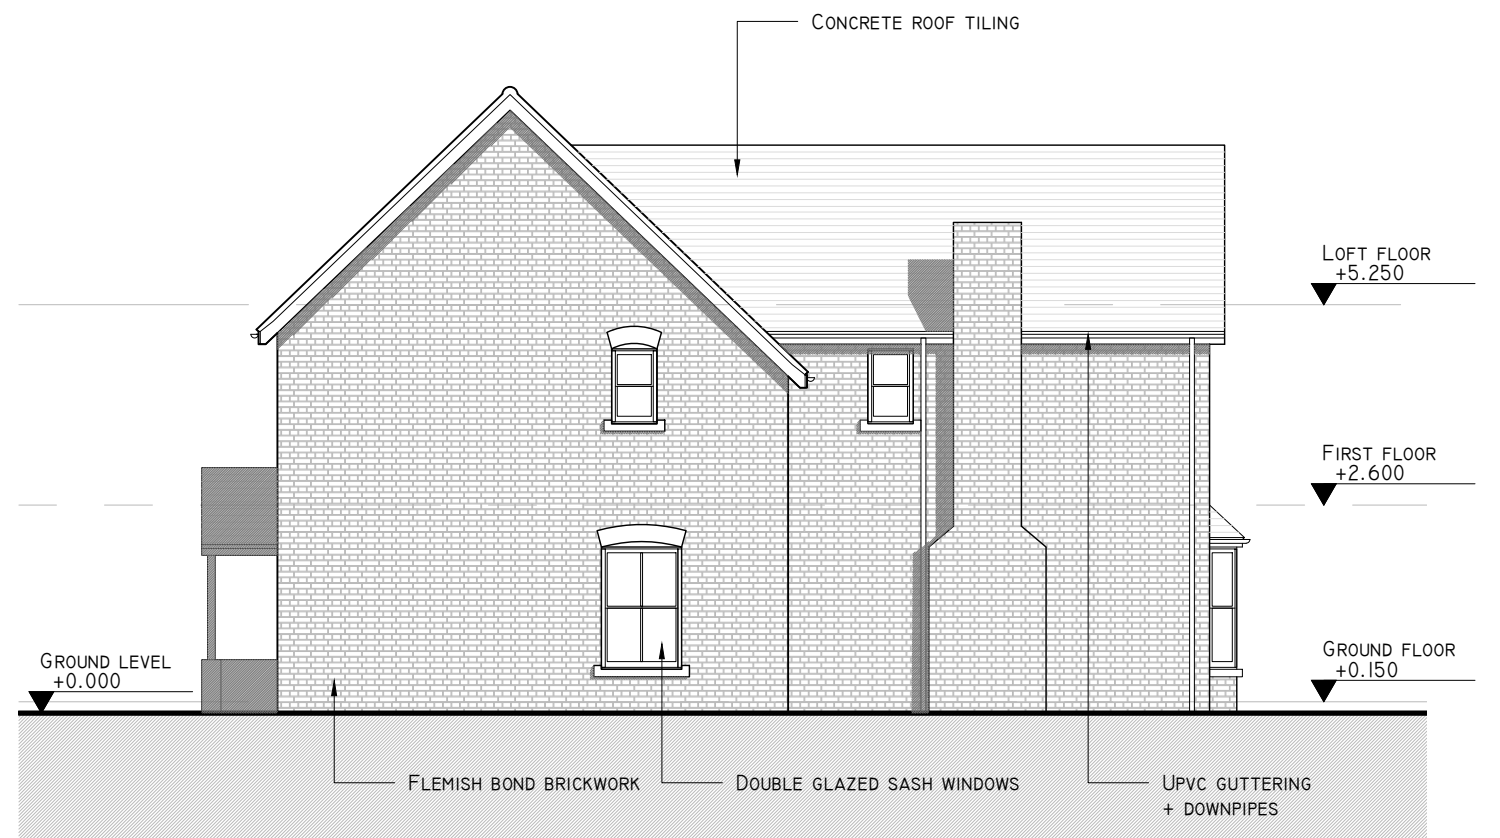

WEST ELEVATION - EXISTING



DRAWING NO. 21_WH_010	REV -	PROJECT: WORTHY HOUSE, SPRINGVALE ROAD, WINCHESTER, SO23 7LD TITLE: ELEVATIONS - EXISTING	SCALE: 1:50 @ A3 DRAWN BY: JD
--------------------------	----------	--	--