




NORTH ELEVATION - PROPOSED

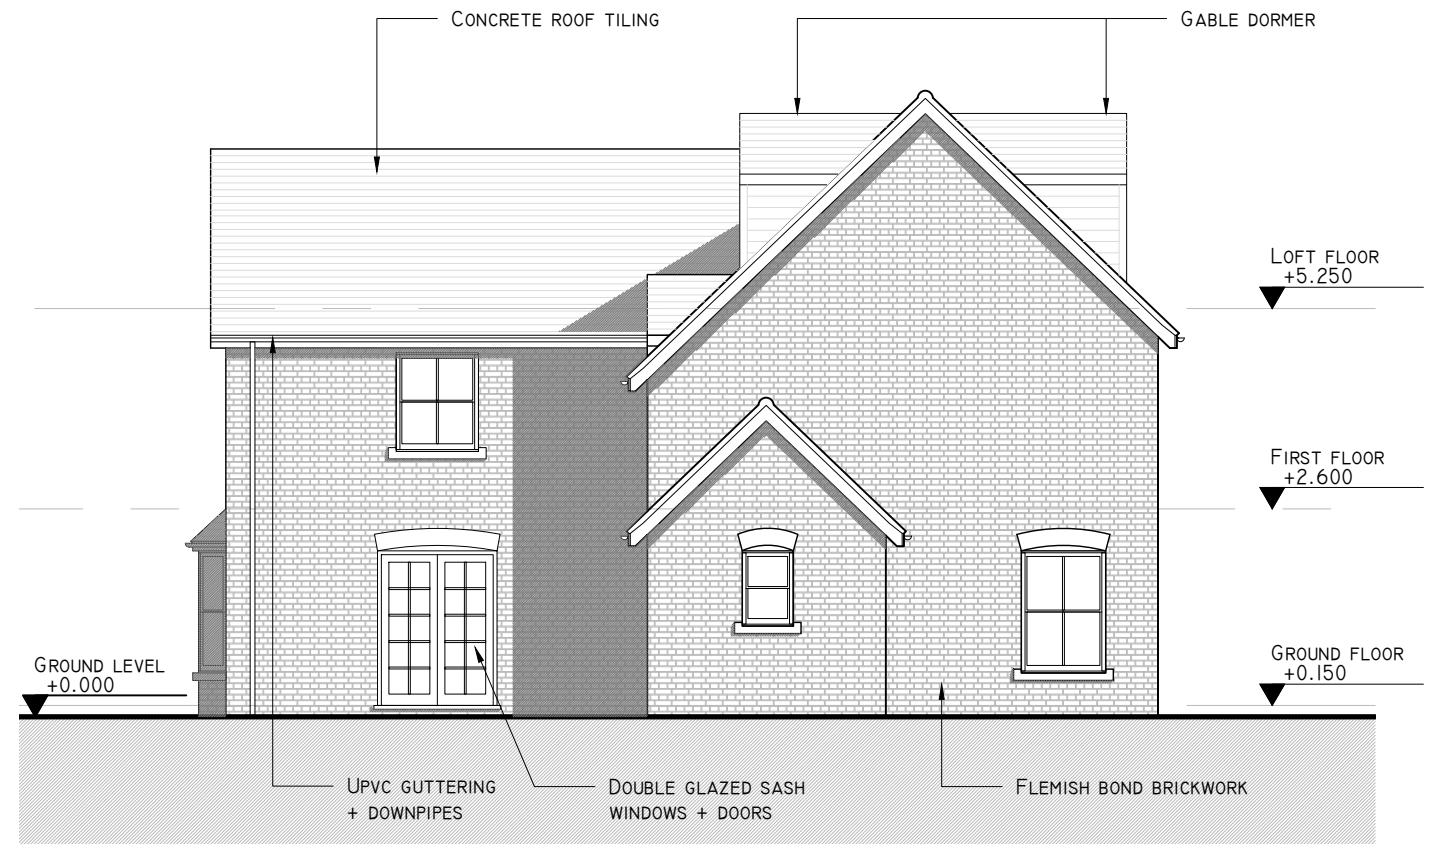

EAST ELEVATION - PROPOSED

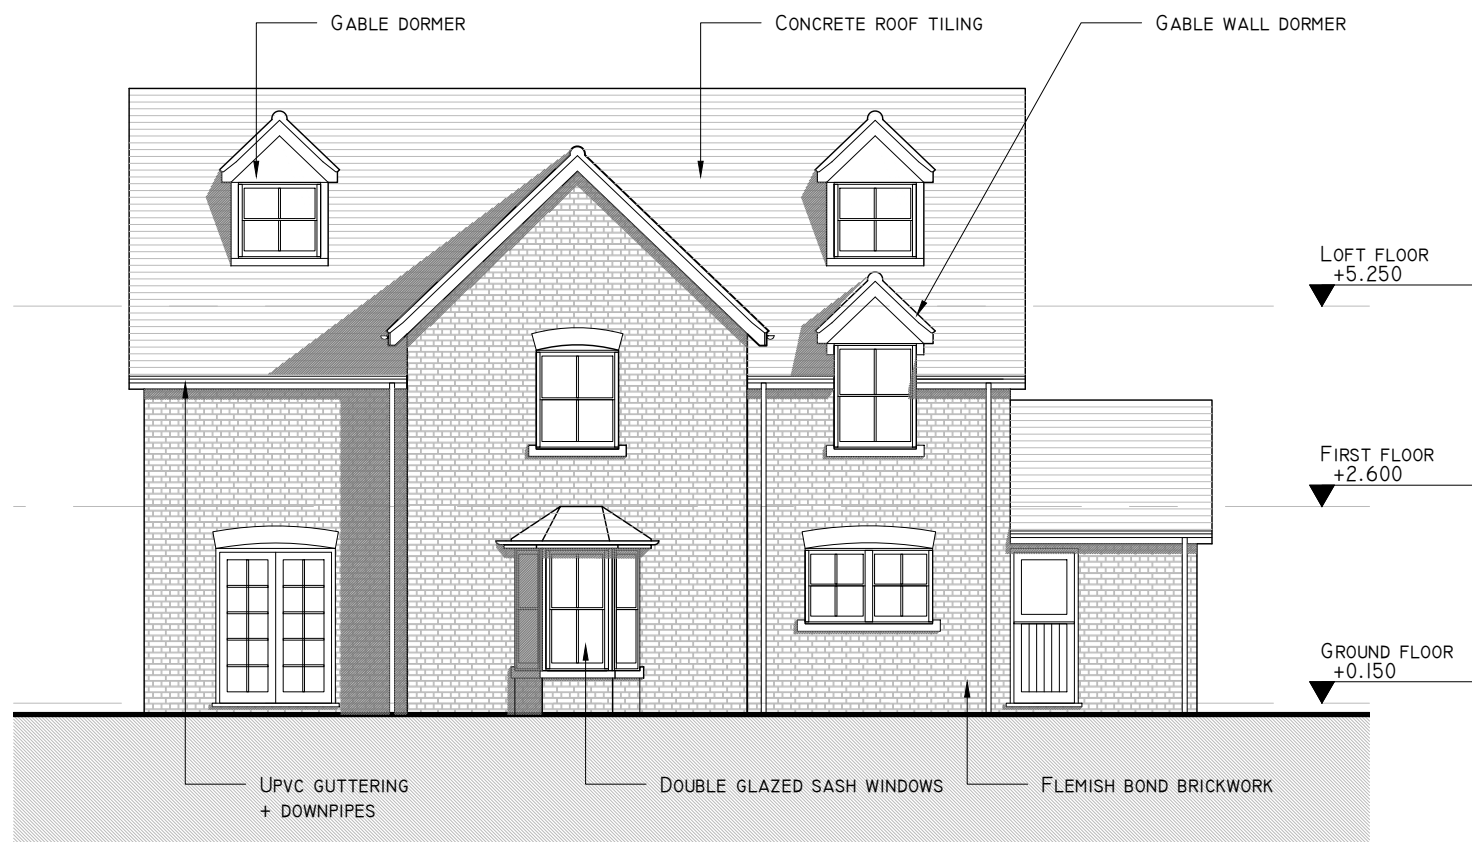

SOUTH ELEVATION - PROPOSED

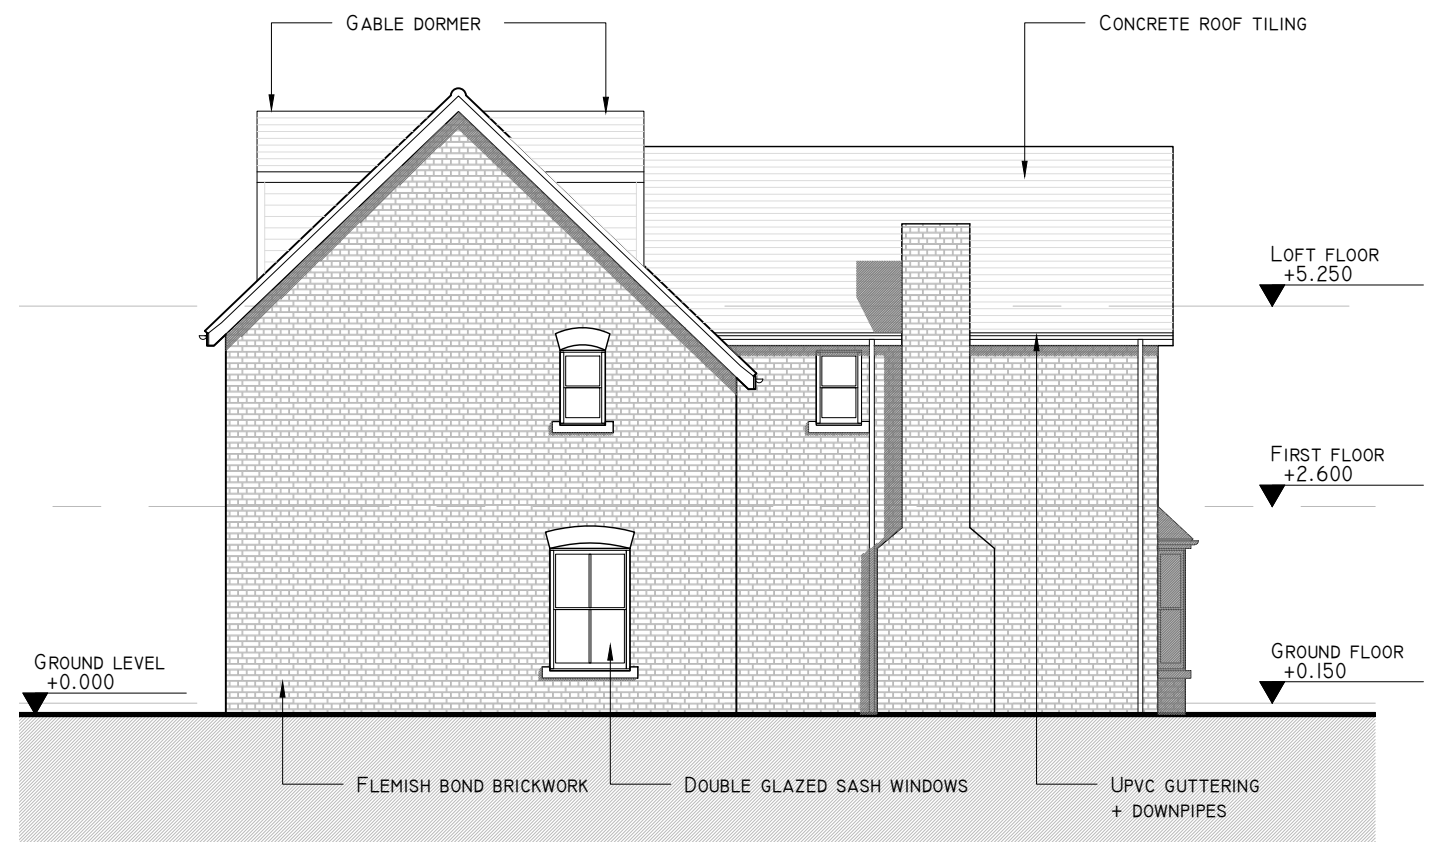

WEST ELEVATION - PROPOSED

DRAWING NO. 21_WH_011	REV -	PROJECT: WORTHY HOUSE, SPRINGVALE ROAD, WINCHESTER, SO23 7LD TITLE: ELEVATIONS - PROPOSED	SCALE: 1:50 @ A3 DRAWN BY: JD
--------------------------	----------	--	--