



Proposed Site Plan, 1:100@A2

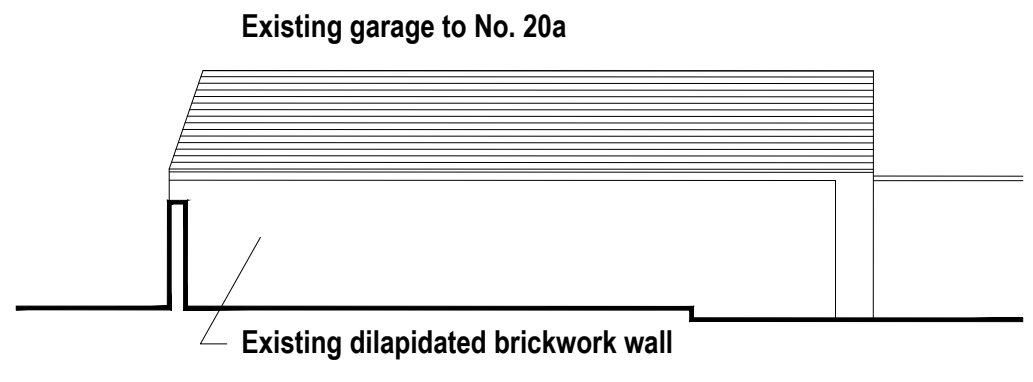


Elevation 3 (Existing)

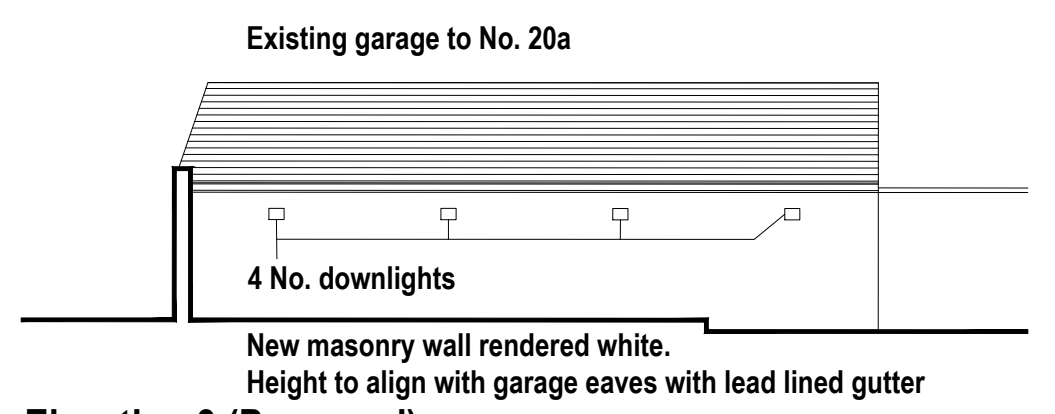


Elevation 3 (Proposed)




Elevation 1 (Existing)

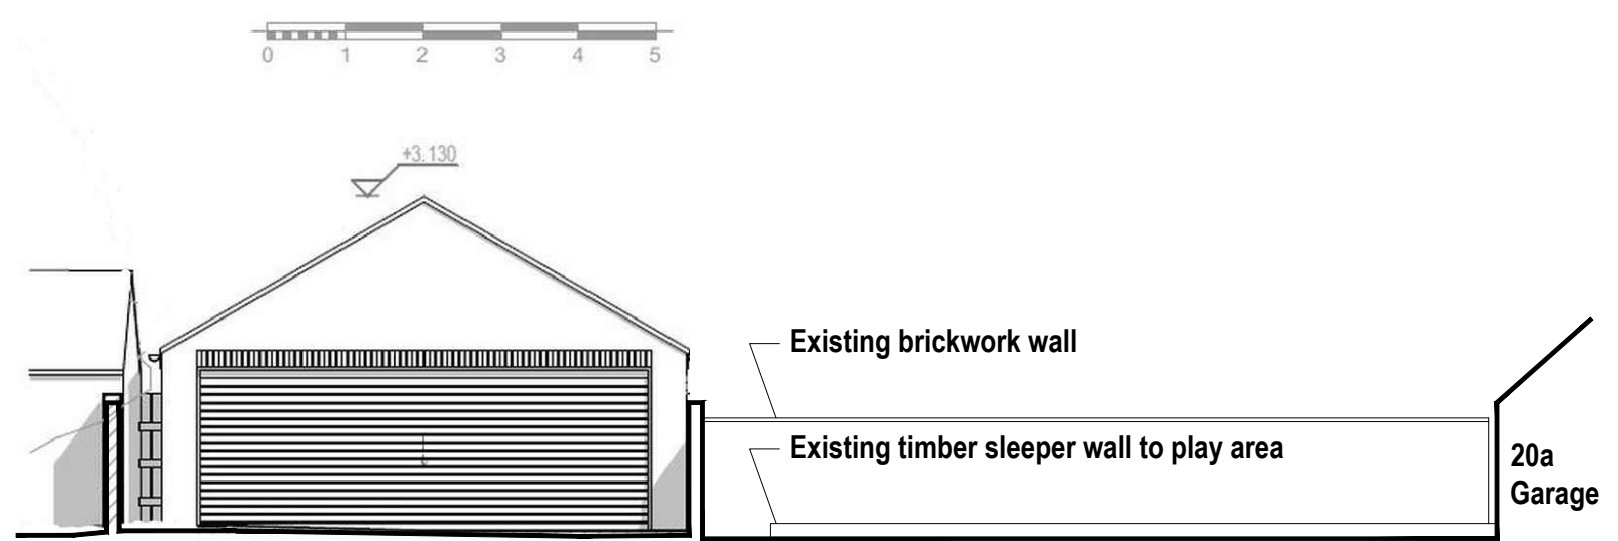

Elevation 2 (Existing)

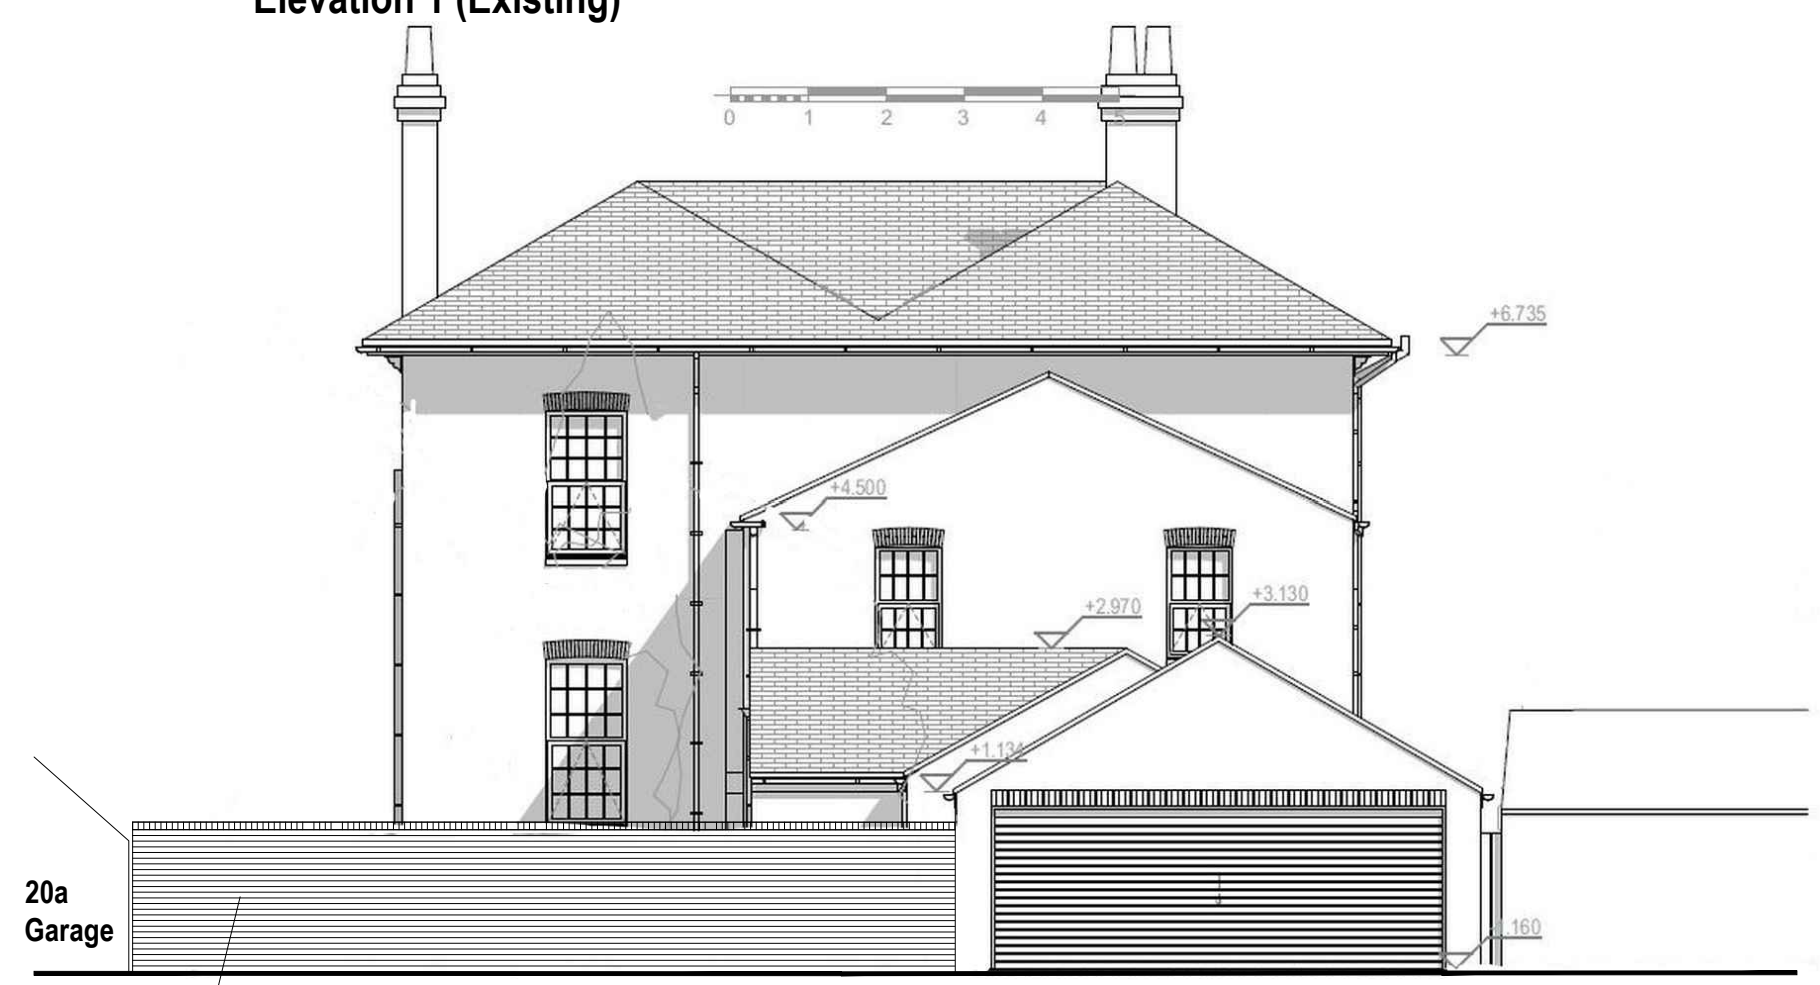

Elevation 1 (Proposed)

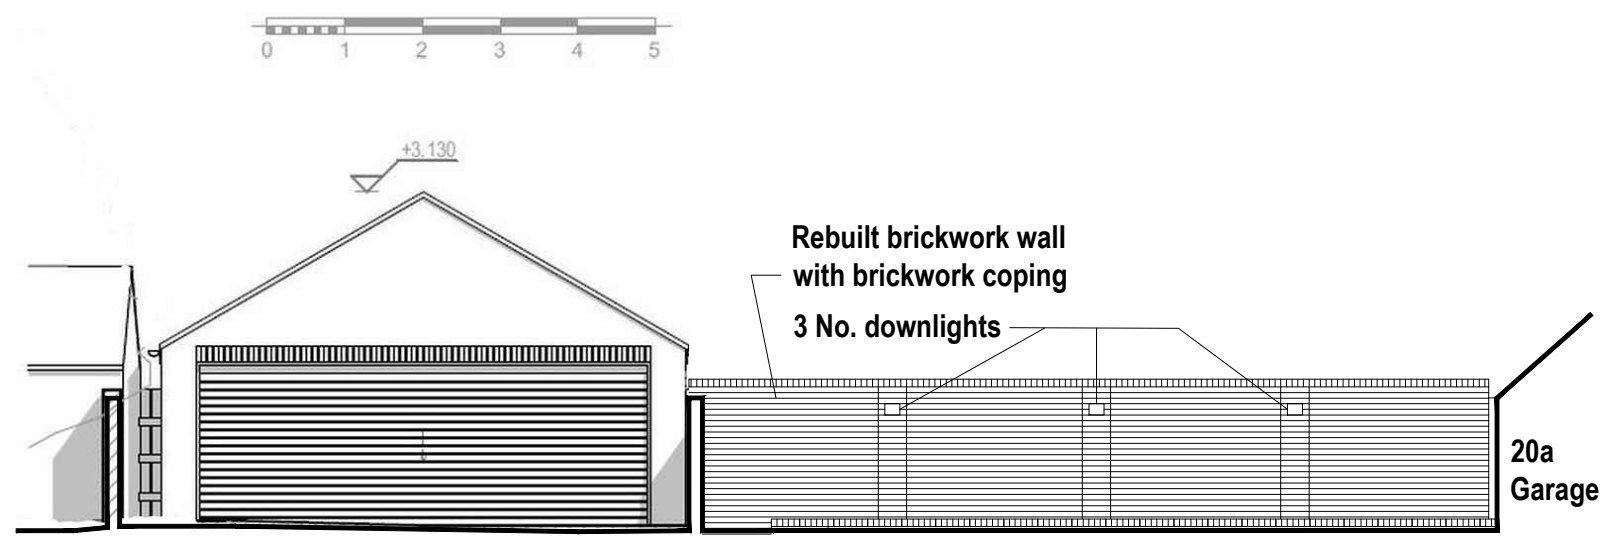

Elevation 2 (Proposed)

SGP

Architects + Masterplanners

Waterfront House
2a Smith Way
Grove Park
Enderby
Leicester LE19 1SX

t: +44 (0)116 247 0557

www.stephengeorge.co.uk

22 Avenue Road,
Leamington Spa

Drawing Name:
Proposed Plan, Existing and
Proposed Elevations

Drawing Stage: PLANNING

Suitability: S4 - Stage Approval

SGP File Ref: FT01-001

FT01	01/2022	MMS	MMS	Varies @ A2	A
SGP Project No.:	Date:	Drawn:	Team:	Scale:	Rev.

FT01	-SGP-XX-XX-DR-A-	002
Project Code	Originator Volume Level	Type Role Number

This drawing, the works and concepts depicted are copyright of Stephen George + Partners LLP and may not be reproduced or made use of, either directly or indirectly without express written consent. Do not scale off this drawing. All heights, levels, sizes and dimensions to be checked on site before any work is put to hand.