


GROUND FLOOR PLAN - 1:50

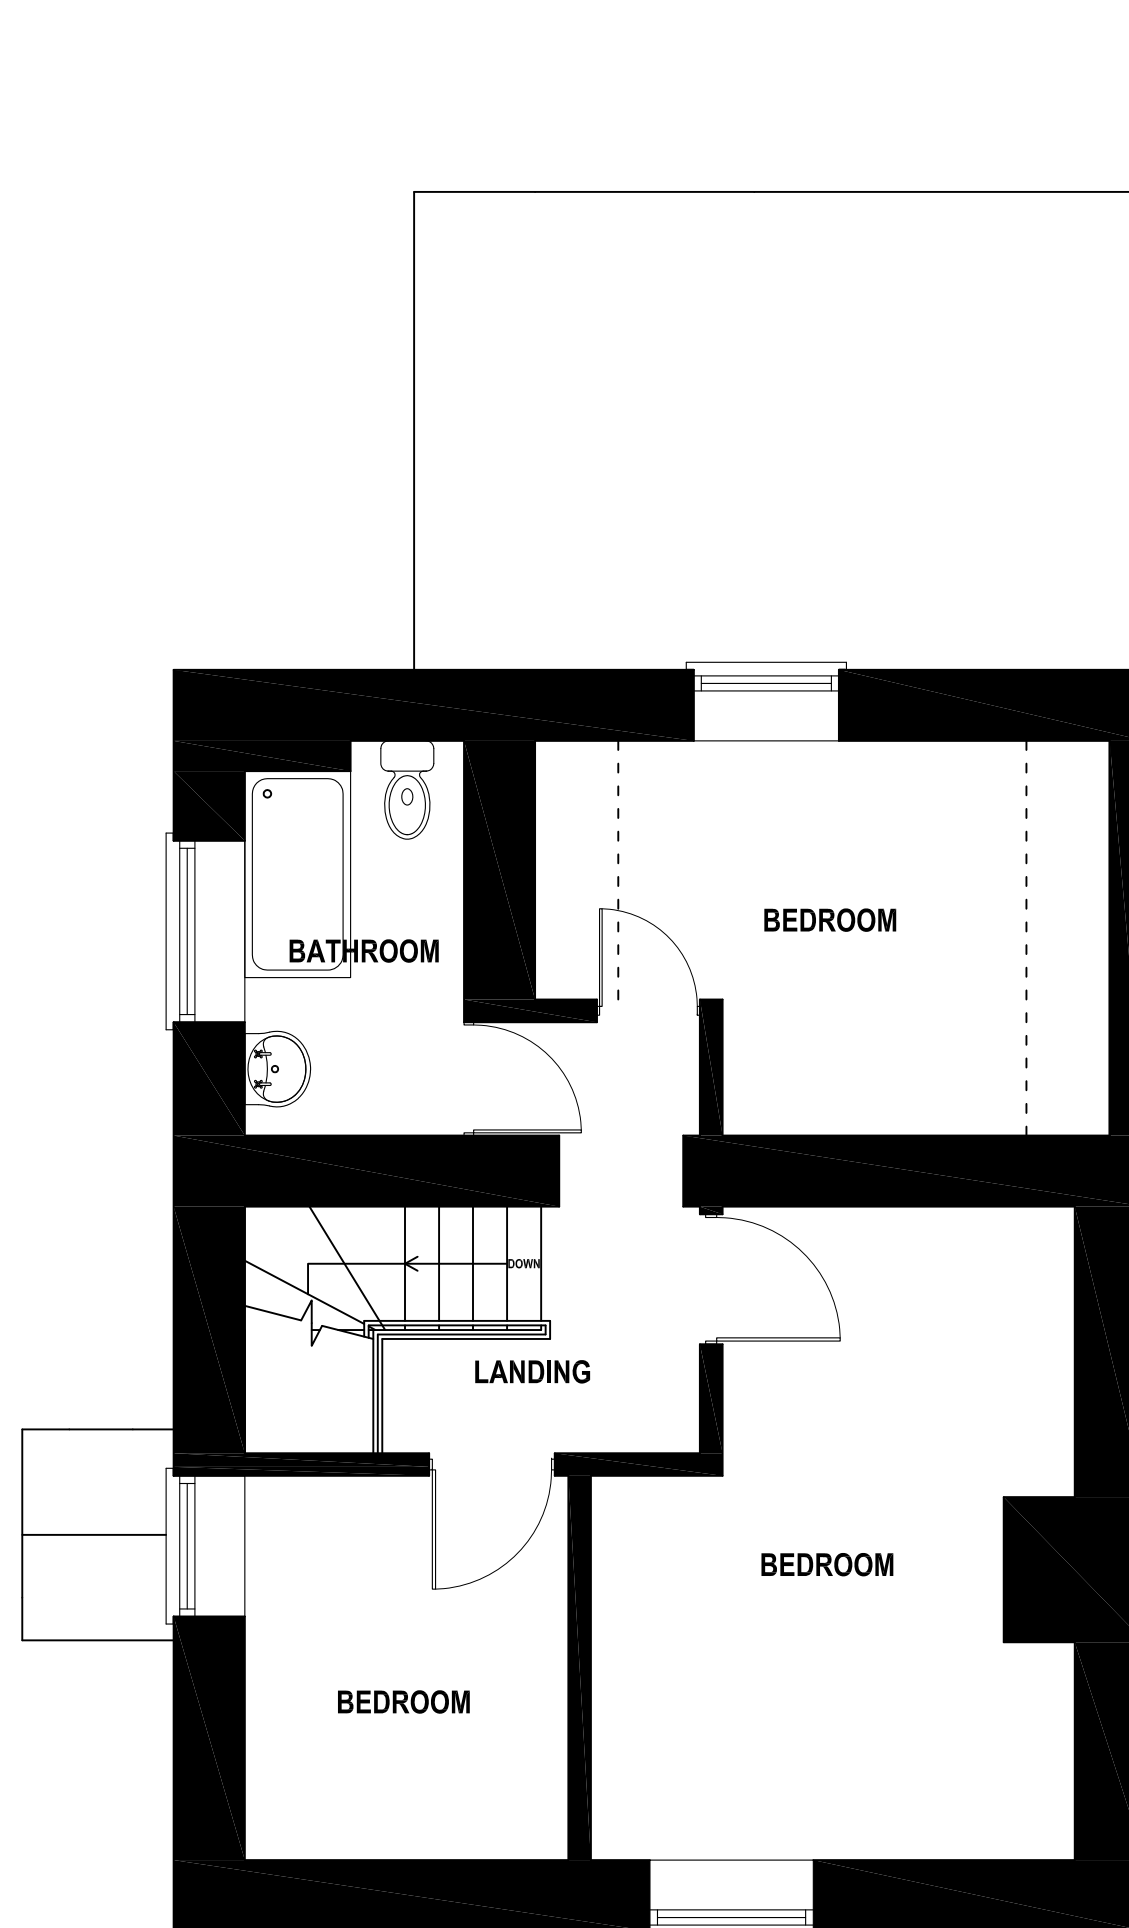

FIRST FLOOR PLAN - 1:50

-	Planning Issue	JL	07/02/22
Rev	Description	By	Date
 (01429) 244370 Info@asp-services-ltd.co.uk Vega House 8 Grange Road Hartlepool TS26 8JA www.asp-services-ltd.co.uk			
Client	Mr P Braithwaite		
Project	Hollycroft Cottage Pennard		
DWG Title	Existing Floor Plans		
Paper size	A3	Dwg No.	Rev
Scale	1:50	1036/P/1	Date
Drawn By	JL	Status	Planning Issue