



1 Proposed 00 Floor Level  
1:50

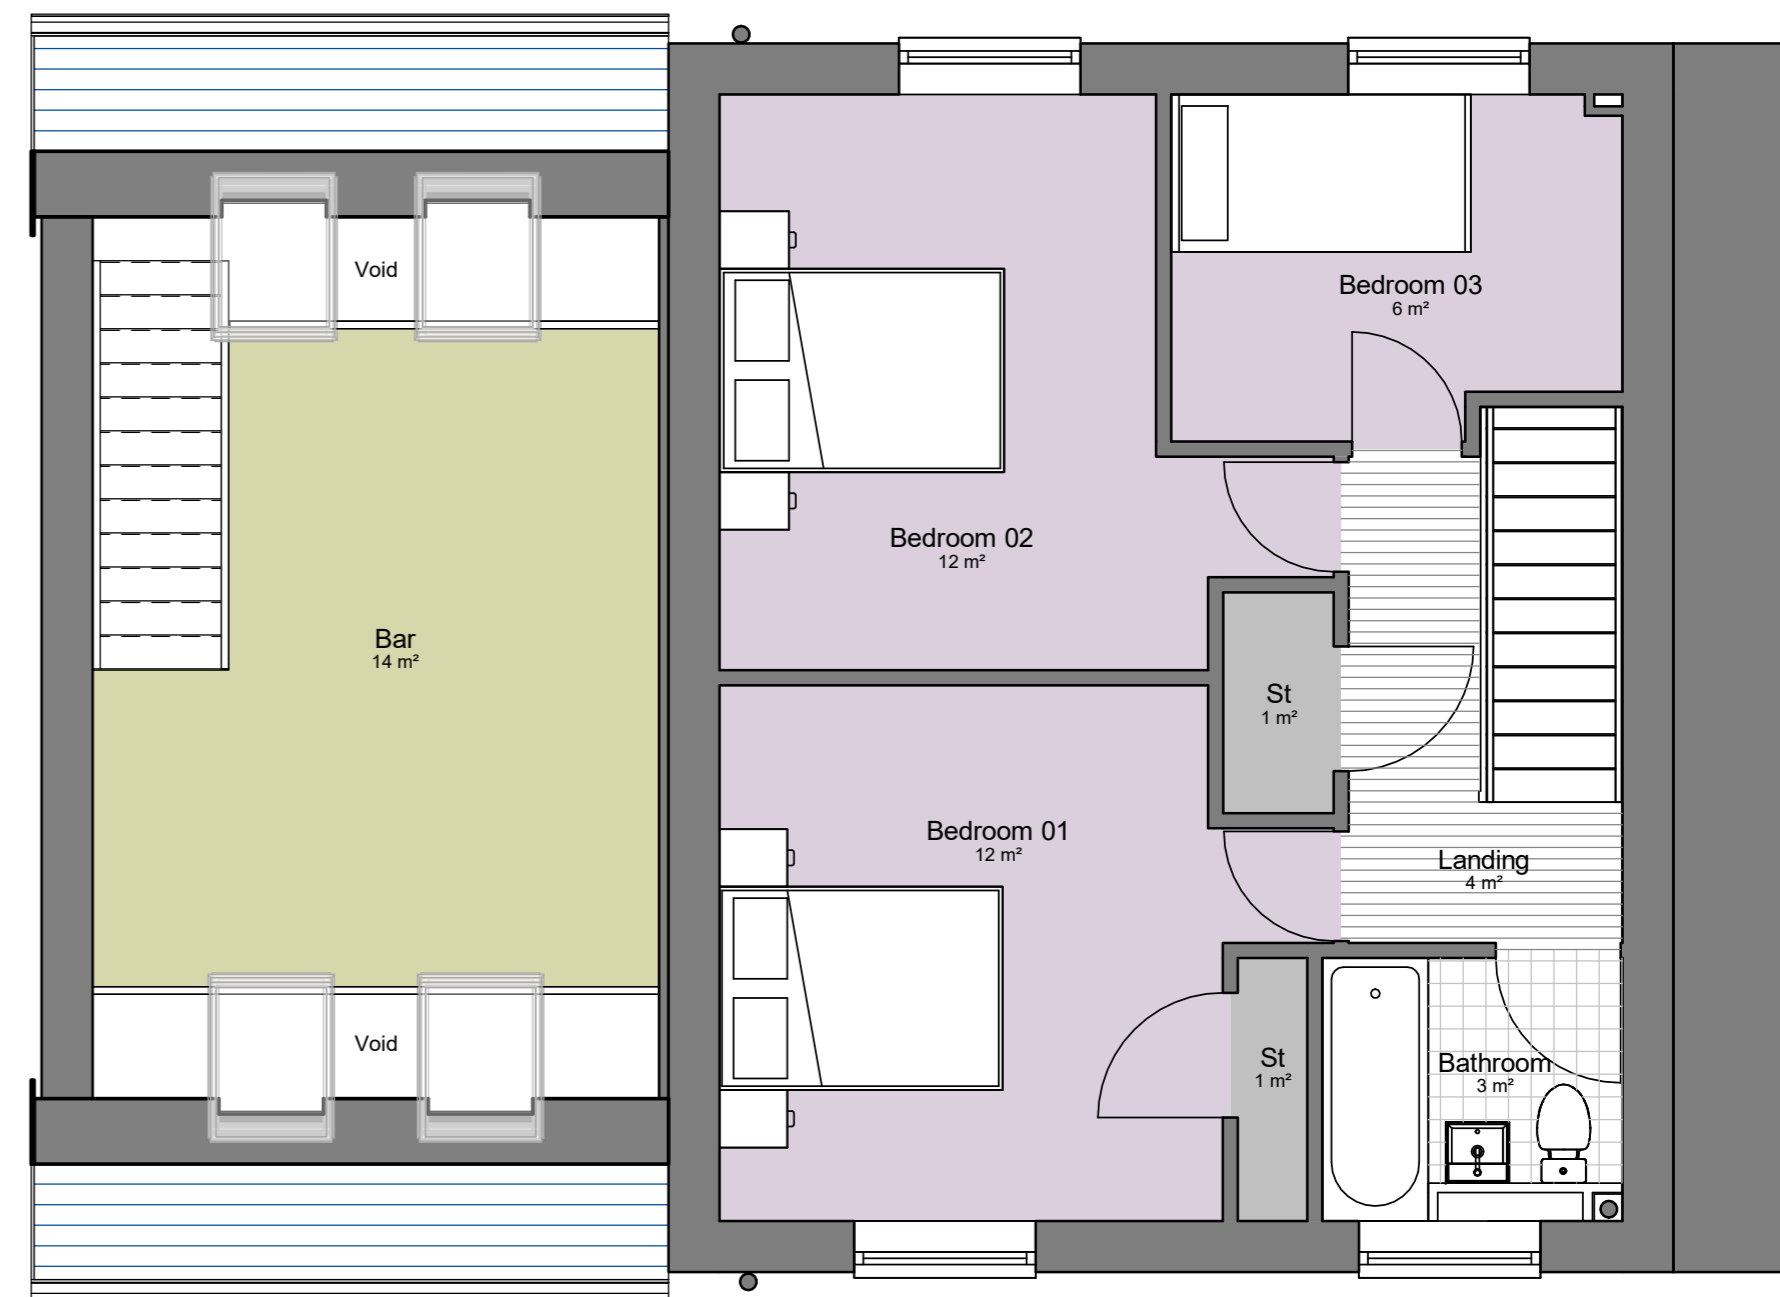

2 Proposed 01 Floor Level  
1:50

 

VISUAL SCALE 1:50

ANGUS DESIGN ASSOCIATES LTD

Revision  
Date: 06/29/16

Proposed Floor Plans

Drawing No: AL004  
Scale (A2): 1:50

Planning Permission

All sizes, dimensions and heights are to be checked on site and confirmed before work commences. Sites sizes take preference to scaled sizes.