





1 Proposed Front Elevation
1 : 100

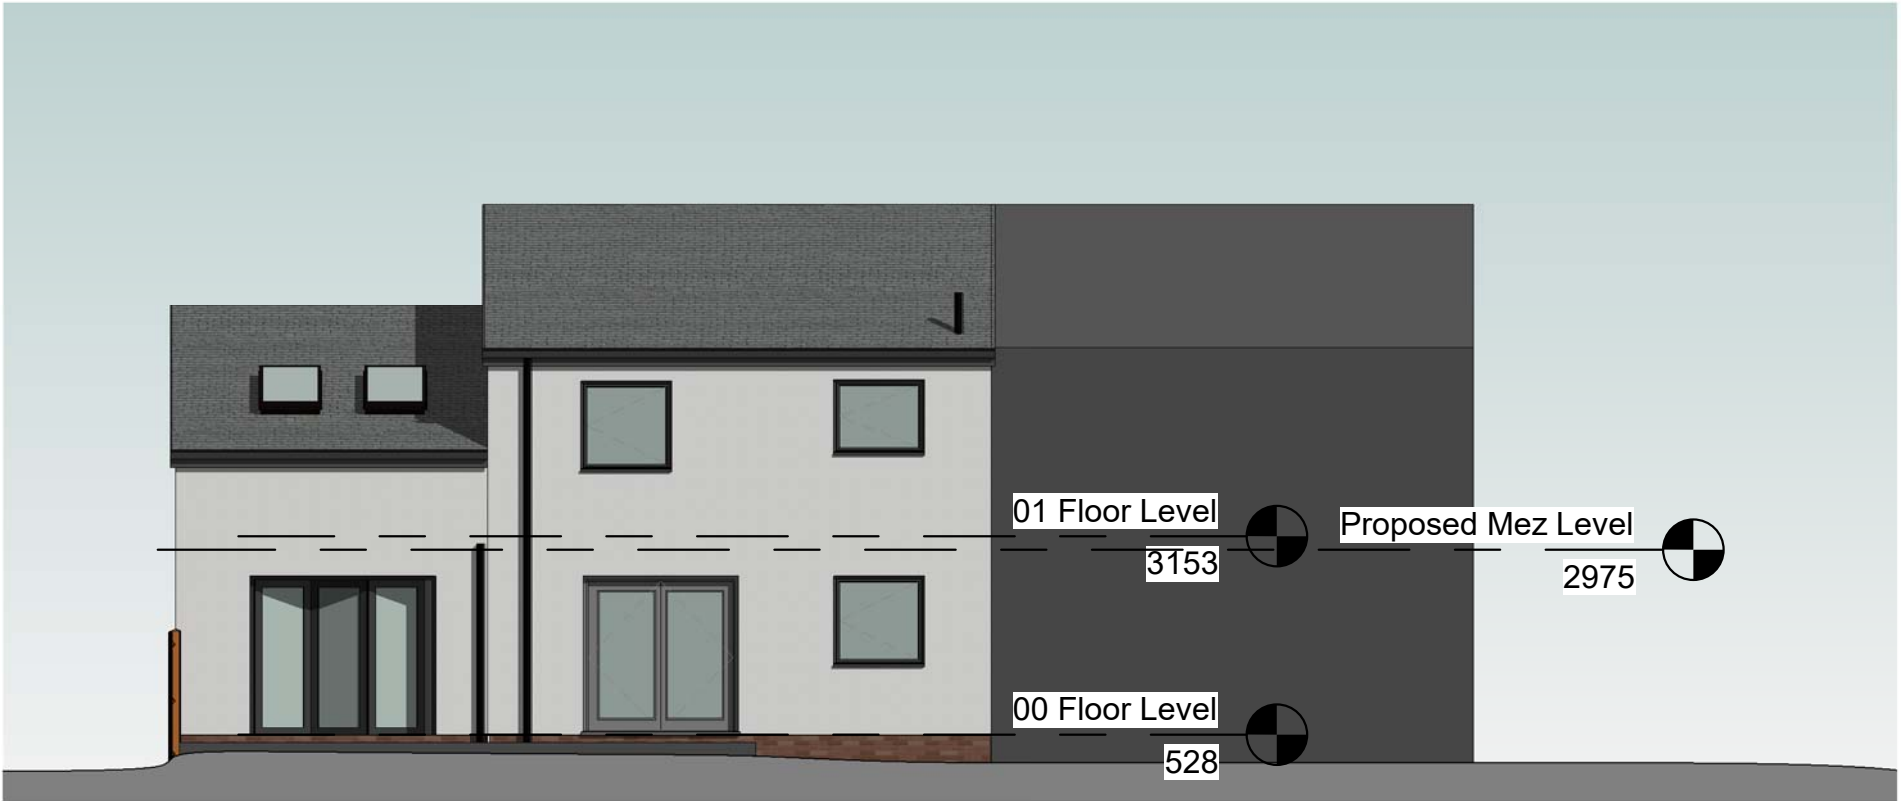

2 Proposed Rear Elevation
1 : 100

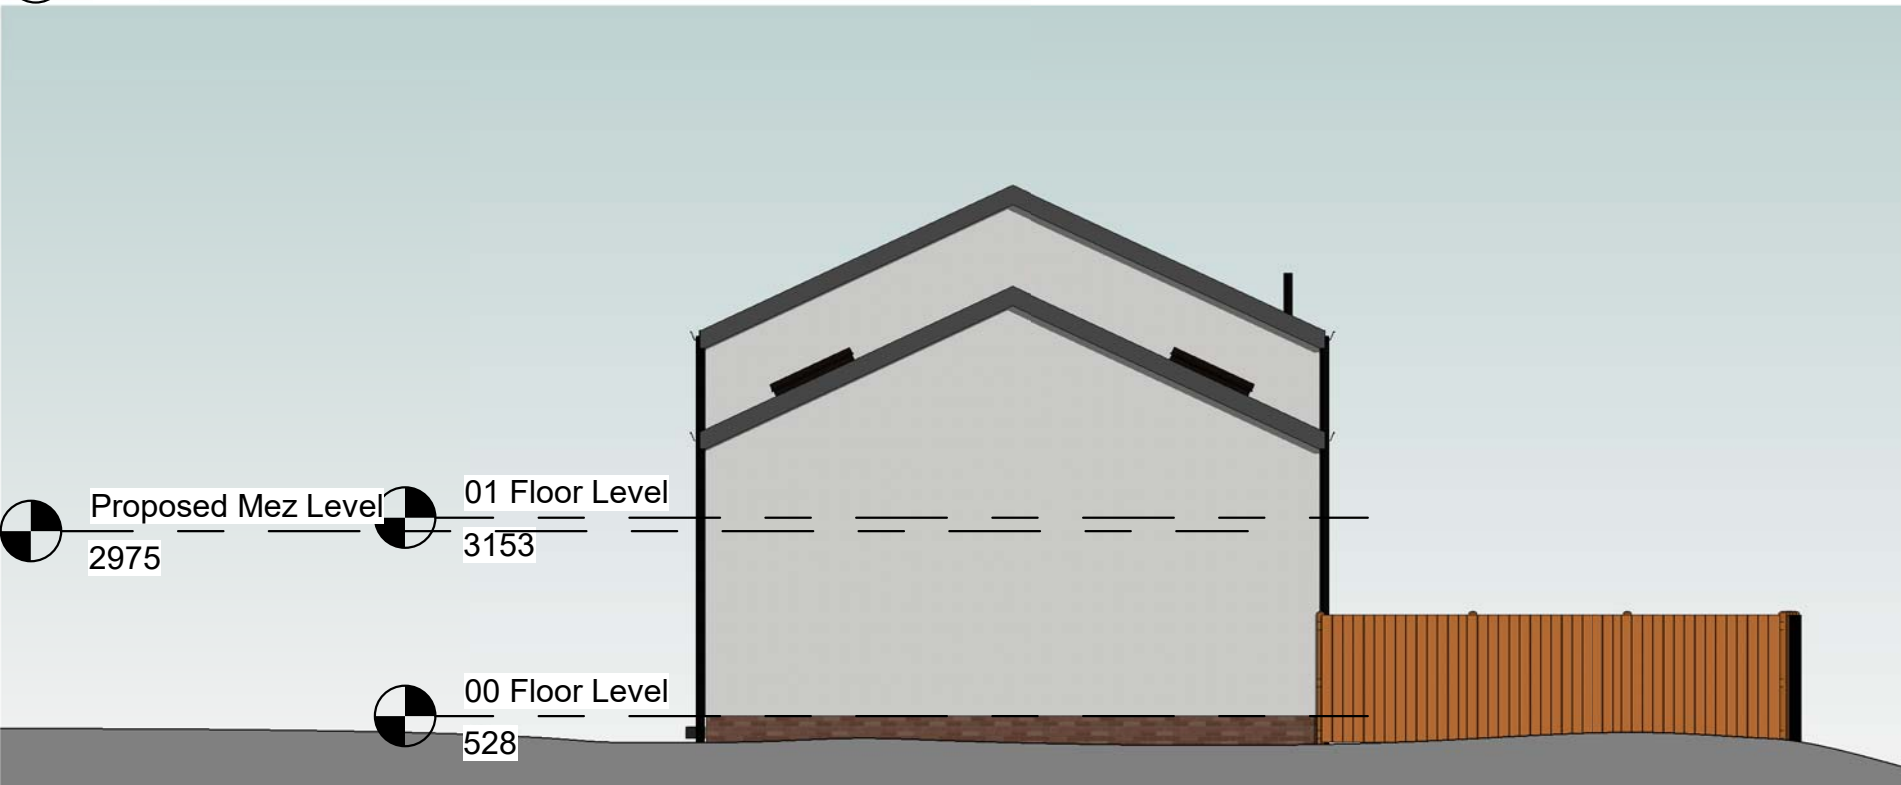

3 Proposed RHS Elevation
1 : 100



ANGUS
DESIGN
ASSOCIATES LTD

Revision
Date: 16-08-21

Proposed Elevations

Drawing No: AL005
Scale (A3): 1 : 100

Planning Permission

All sizes dimensions and heights are to be checked on site and confirmed before work commences. Sites sizes take preference to scaled sizes



VISUAL SCALE 1:100