
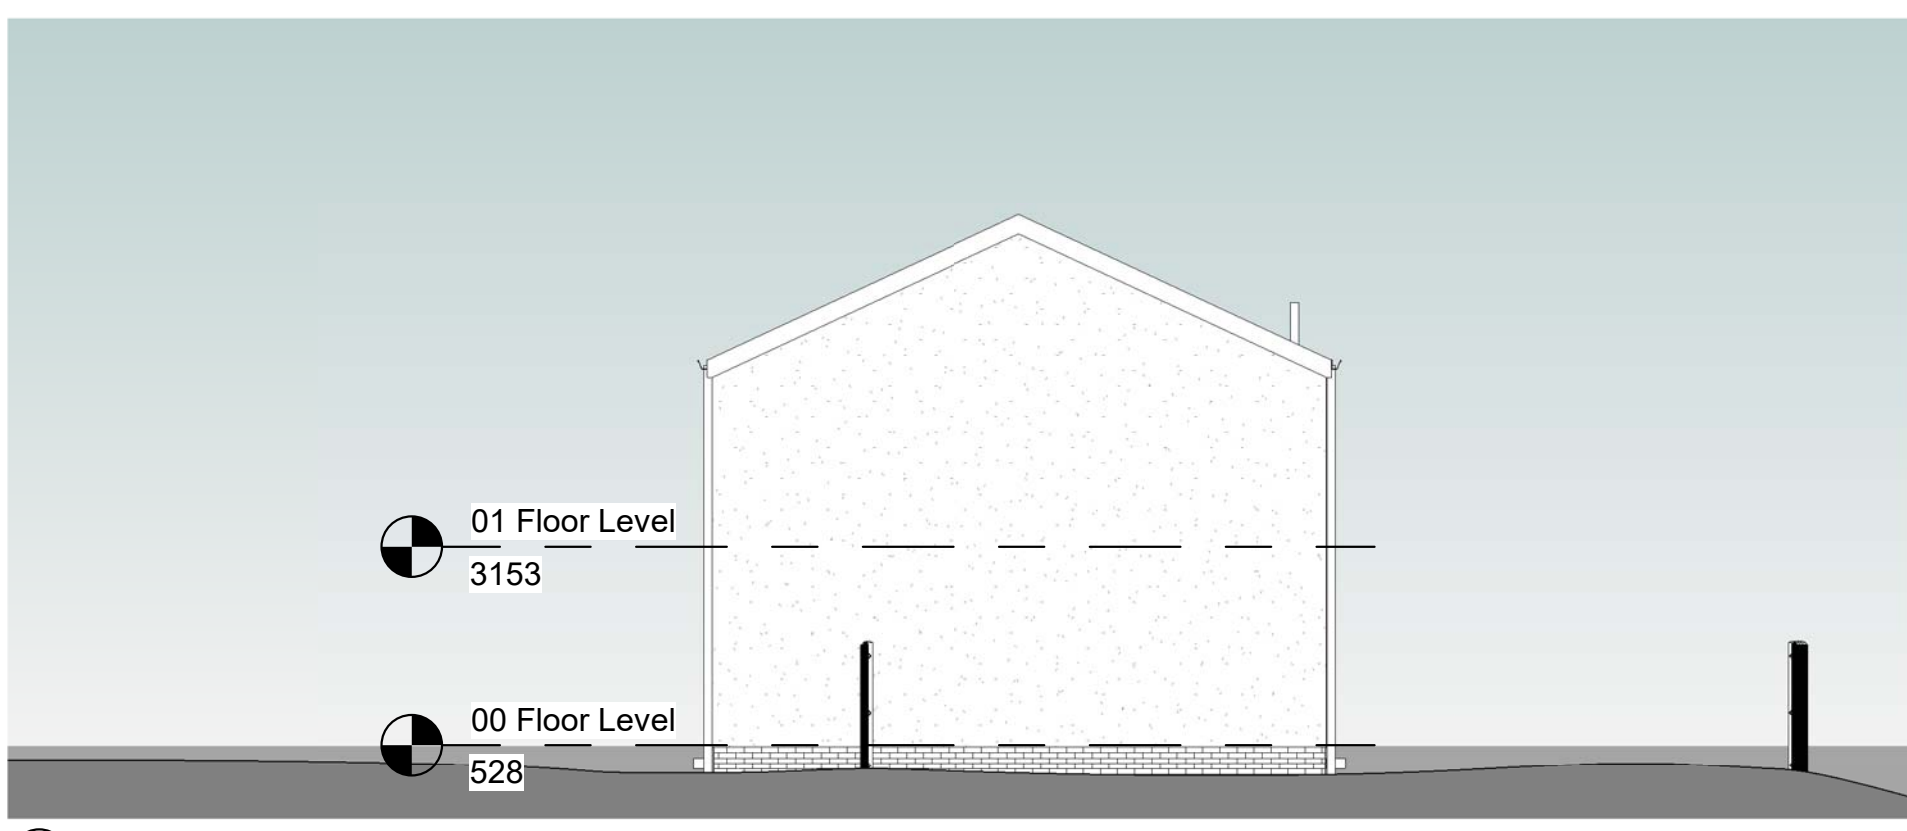
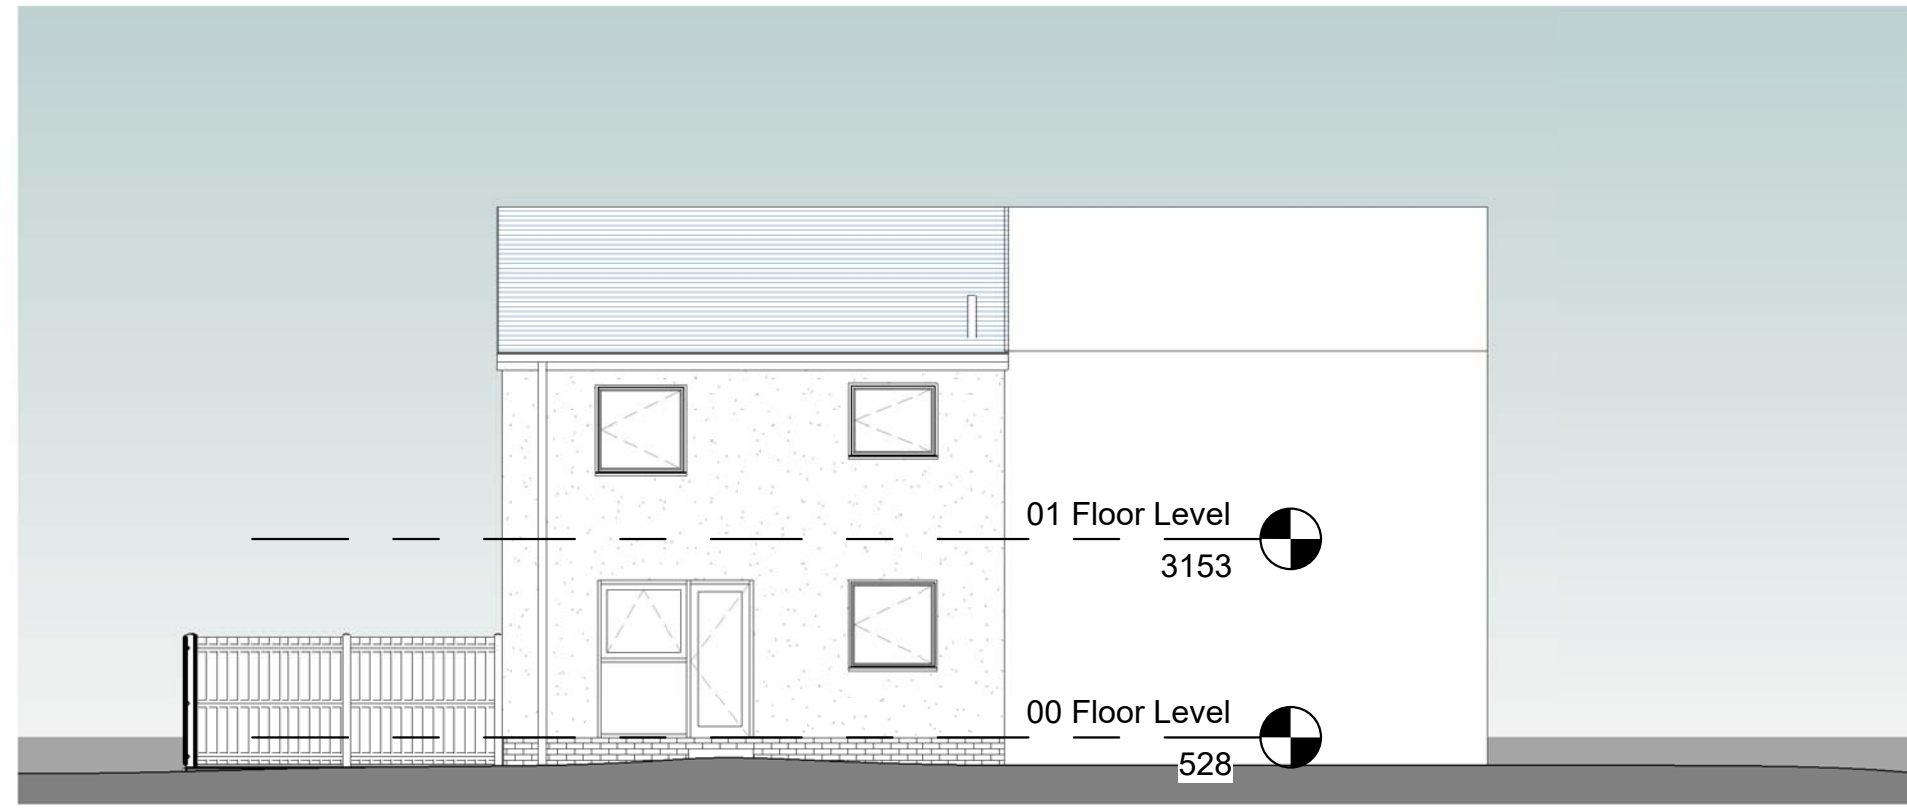
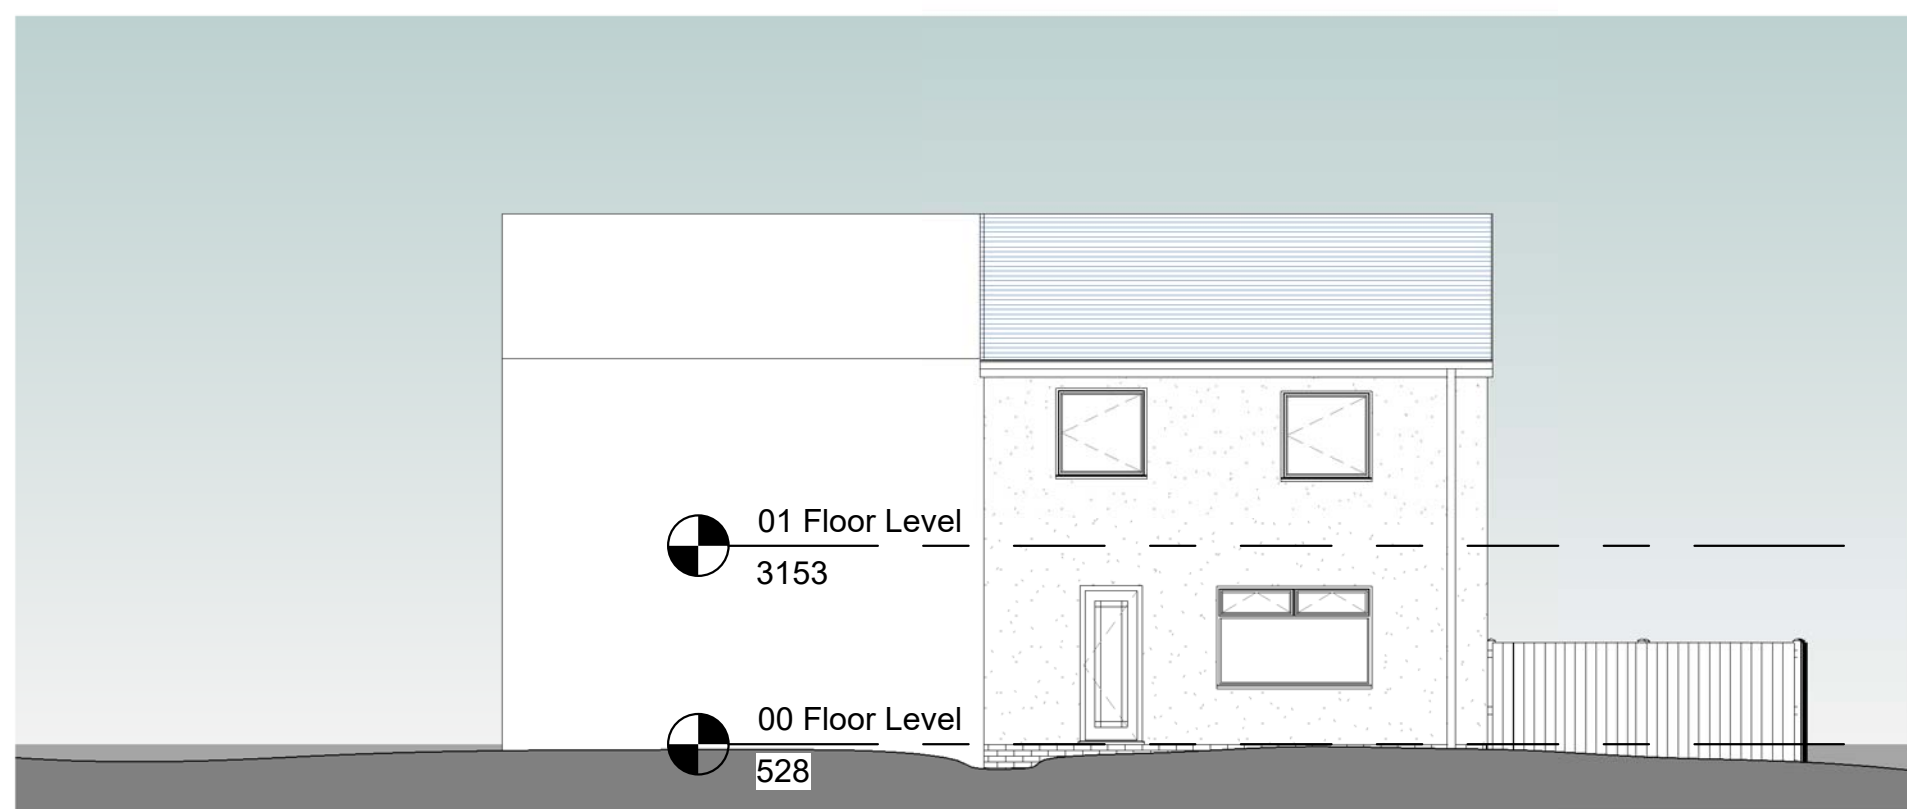
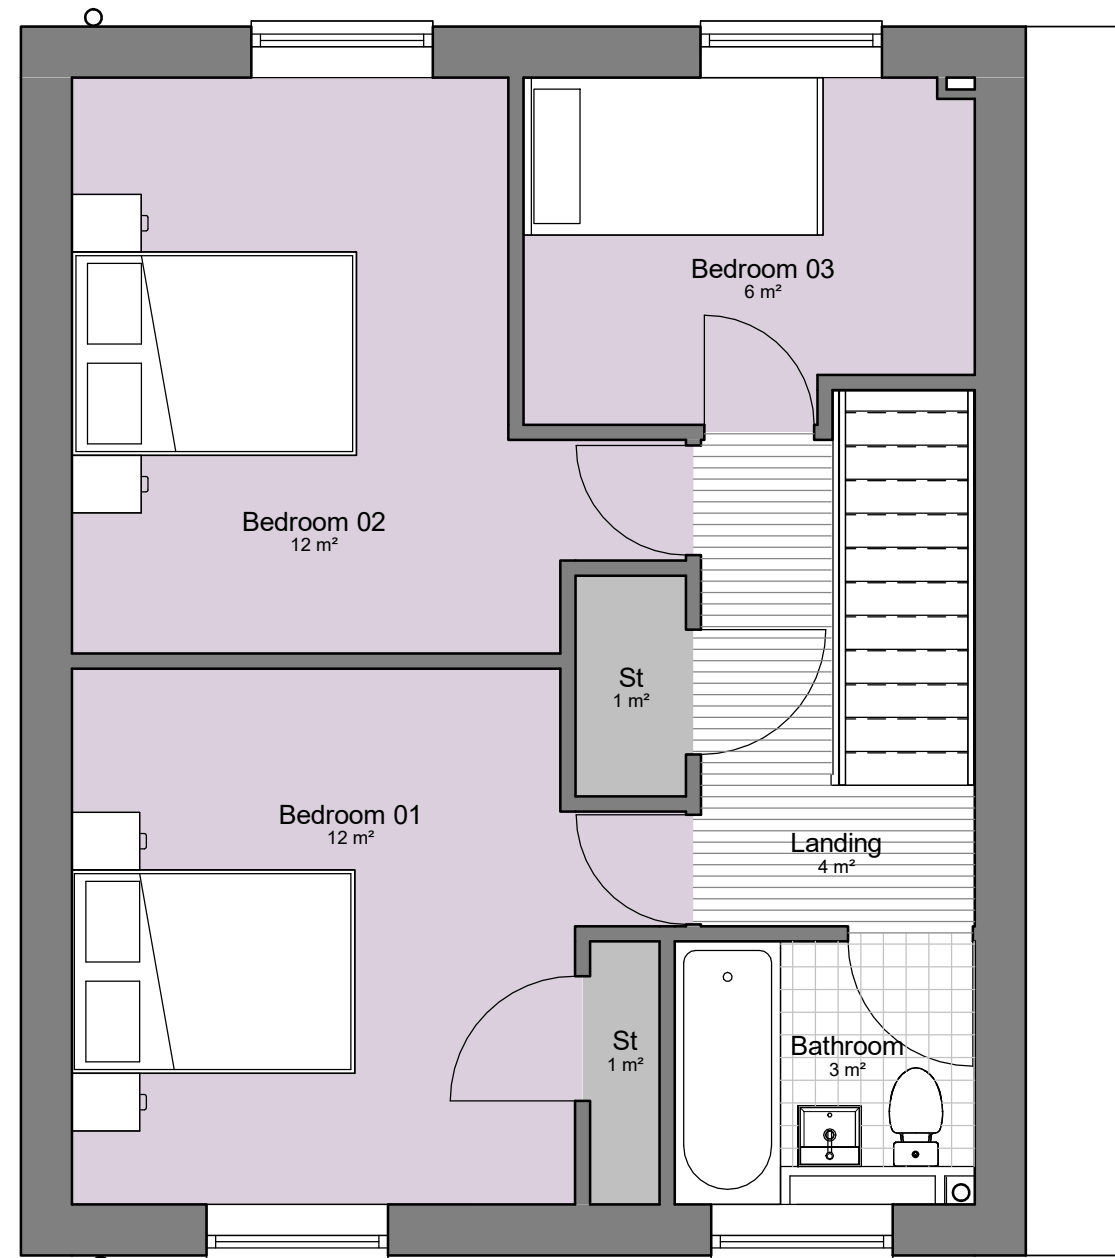


Revision
Date:

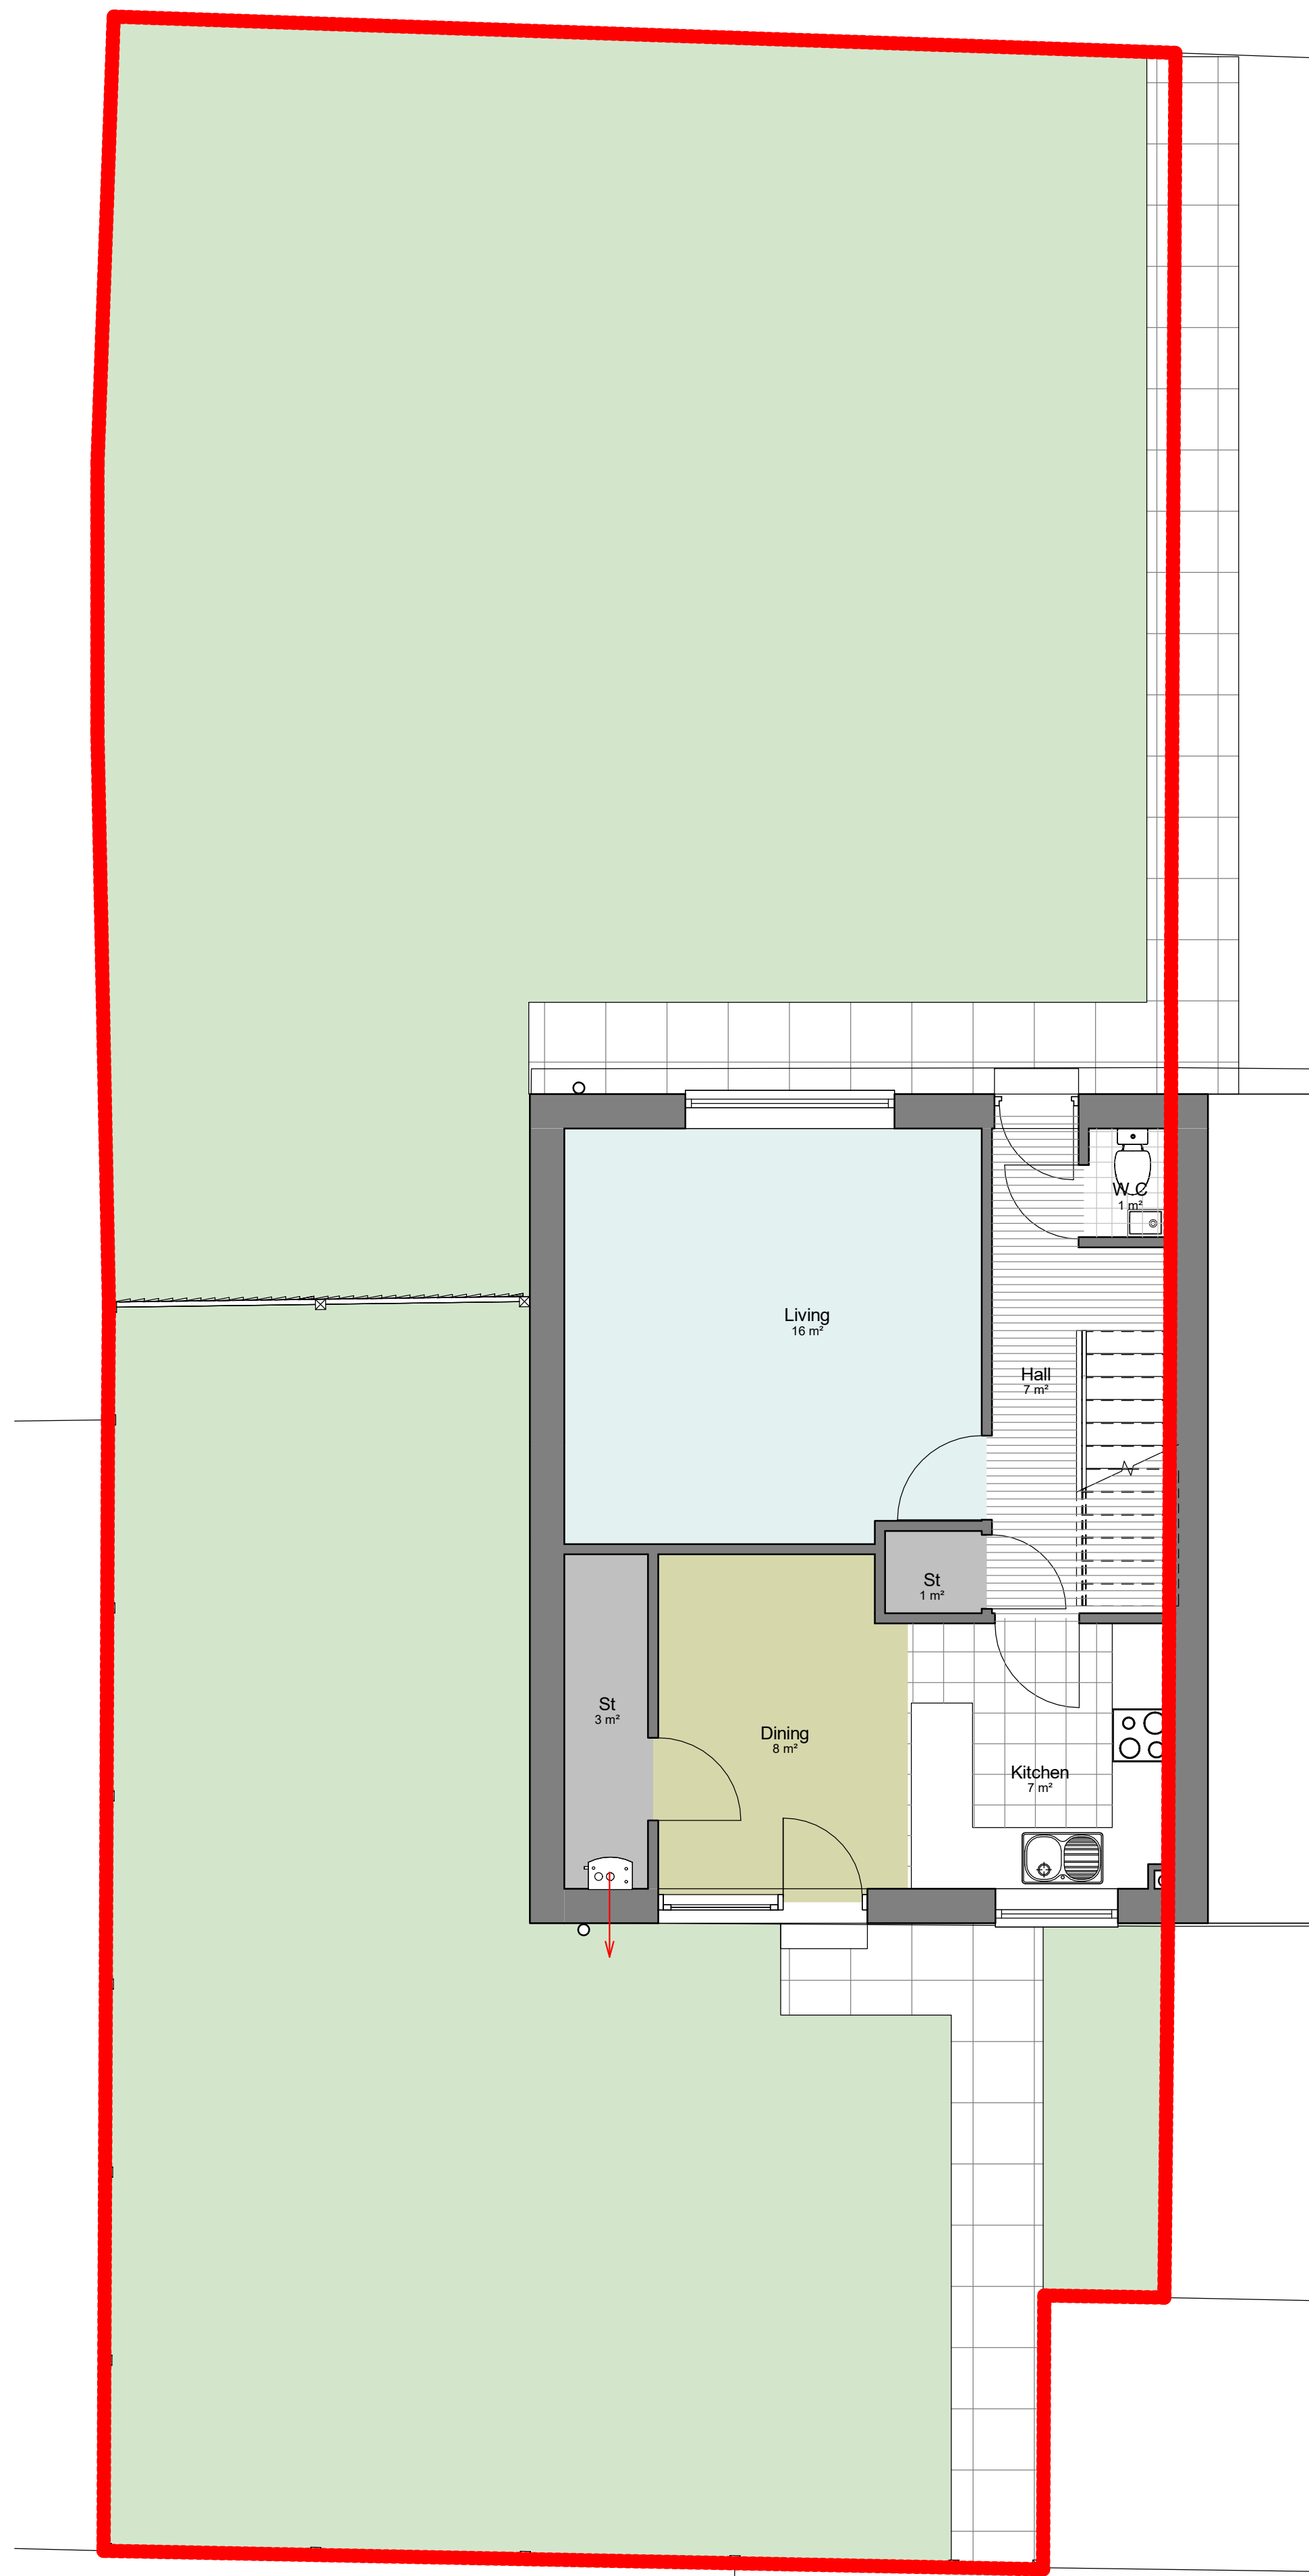



Existing 00 Floor Level
1:50

Existing 01 Floor Level
1:50

Existing Front Elevation
1:100

Existing Rear Elevation
1:100

Existing RHS Elevation
1:100

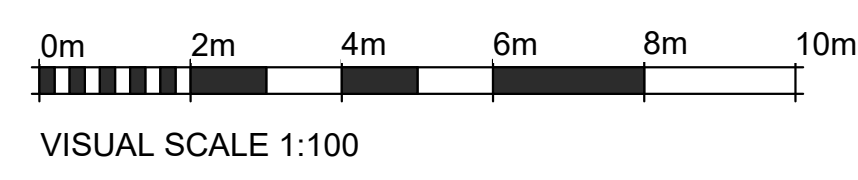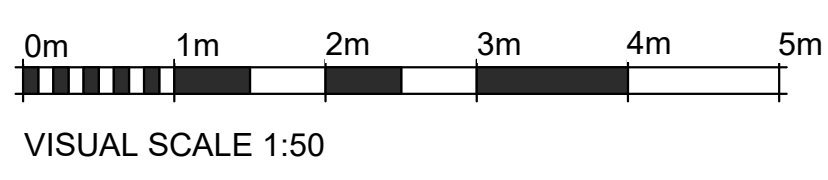

Existing Drawings
Drawing No: AL002
Scale (A1): As indicated

Planning Permission

All sizes dimensions and heights are to be checked on site and confirmed before work commences. Sites sizes take preference to scaled sizes