




EXISTING WEST ELEVATION 1:50

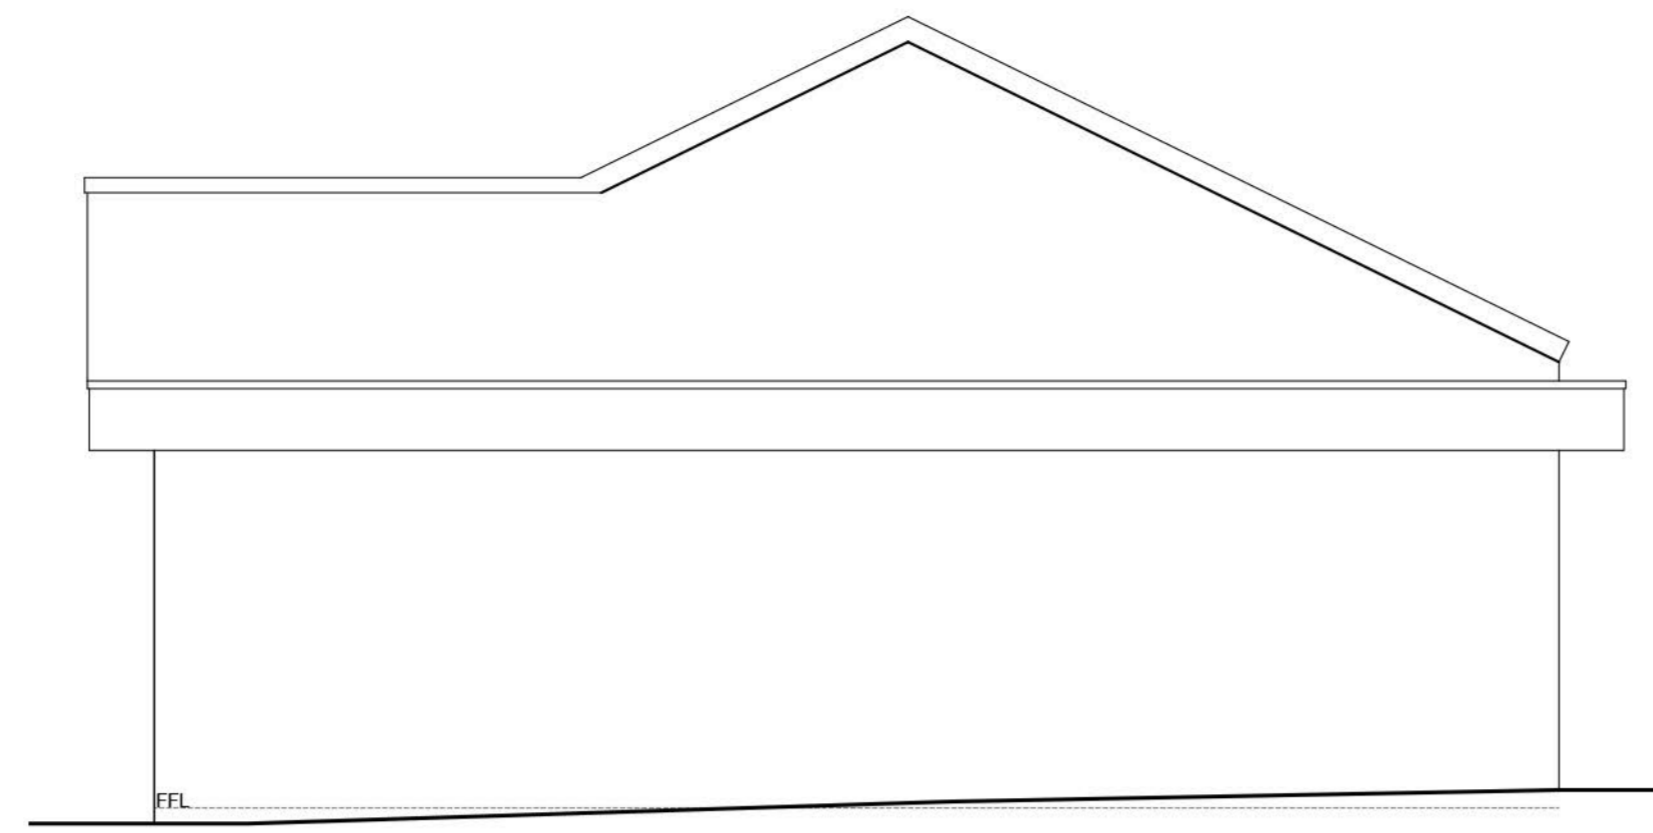

EXISTING SOUTH ELEVATION 1:50

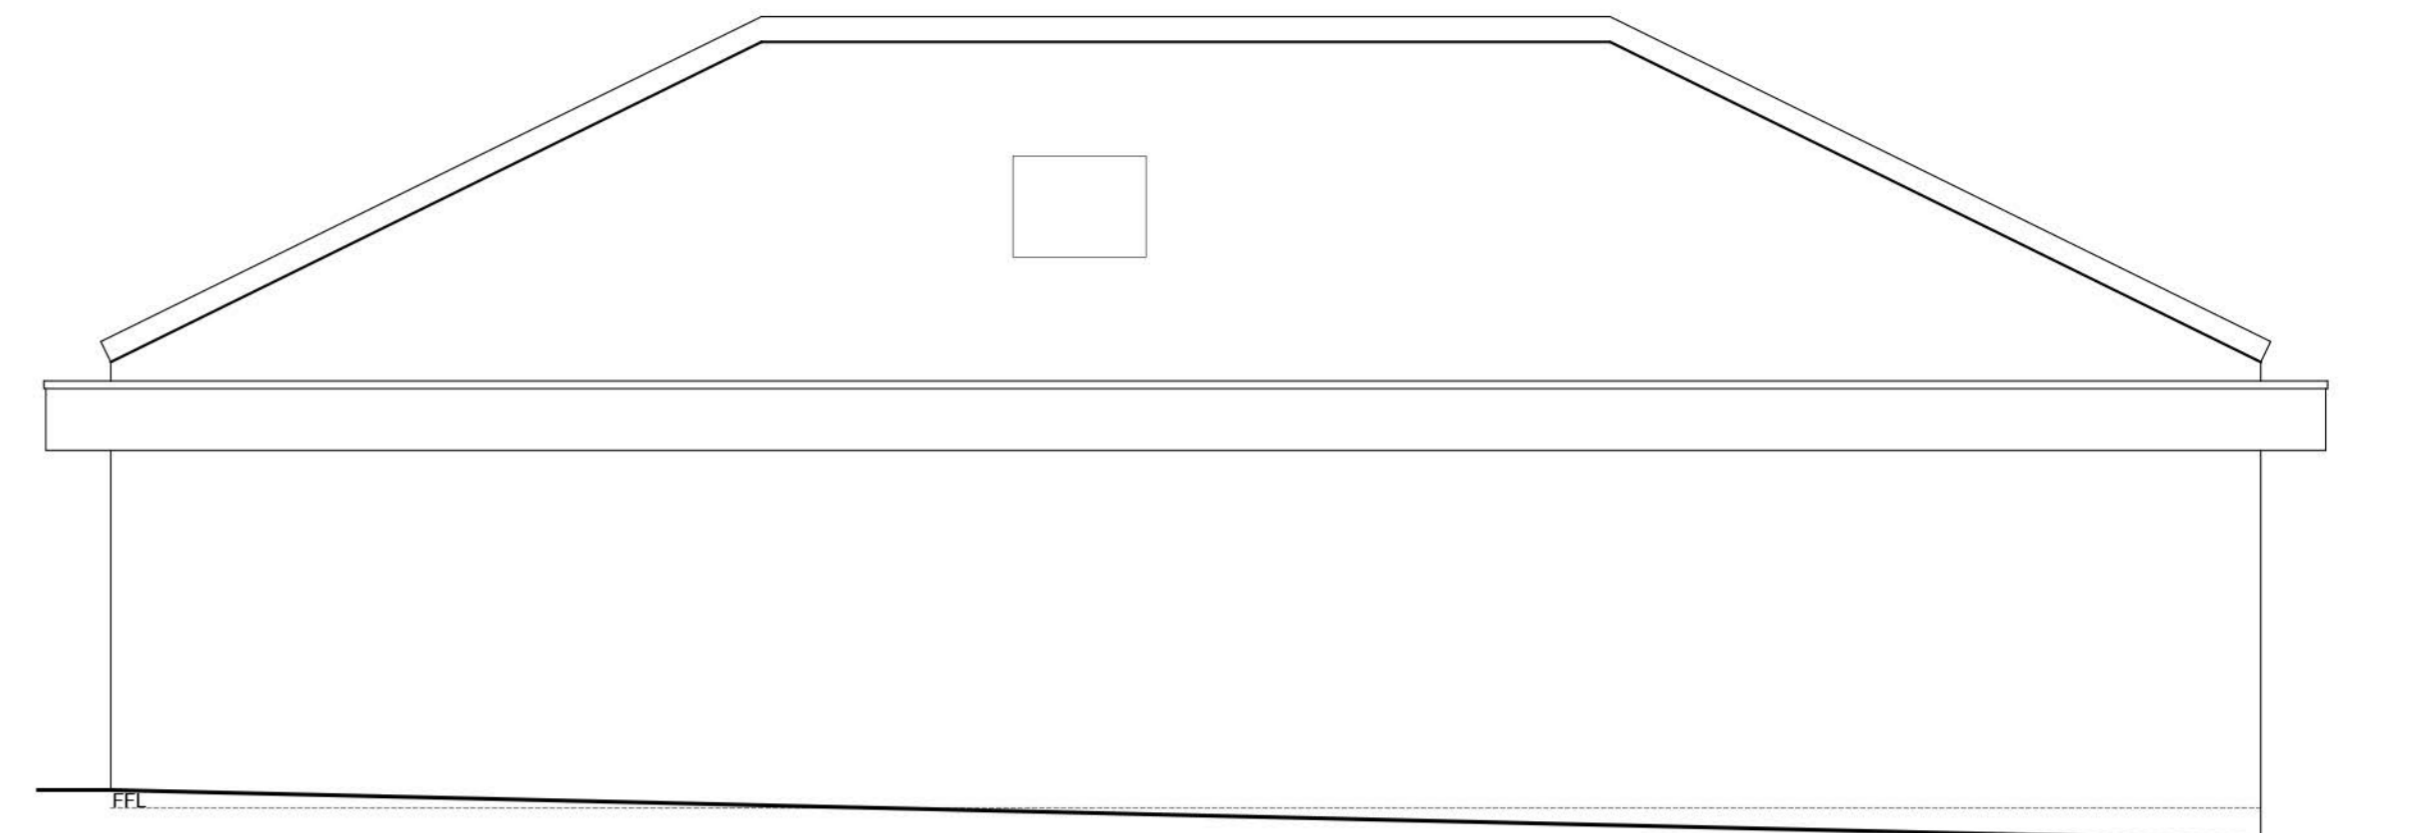


EXISTING EAST ELEVATION 1:50

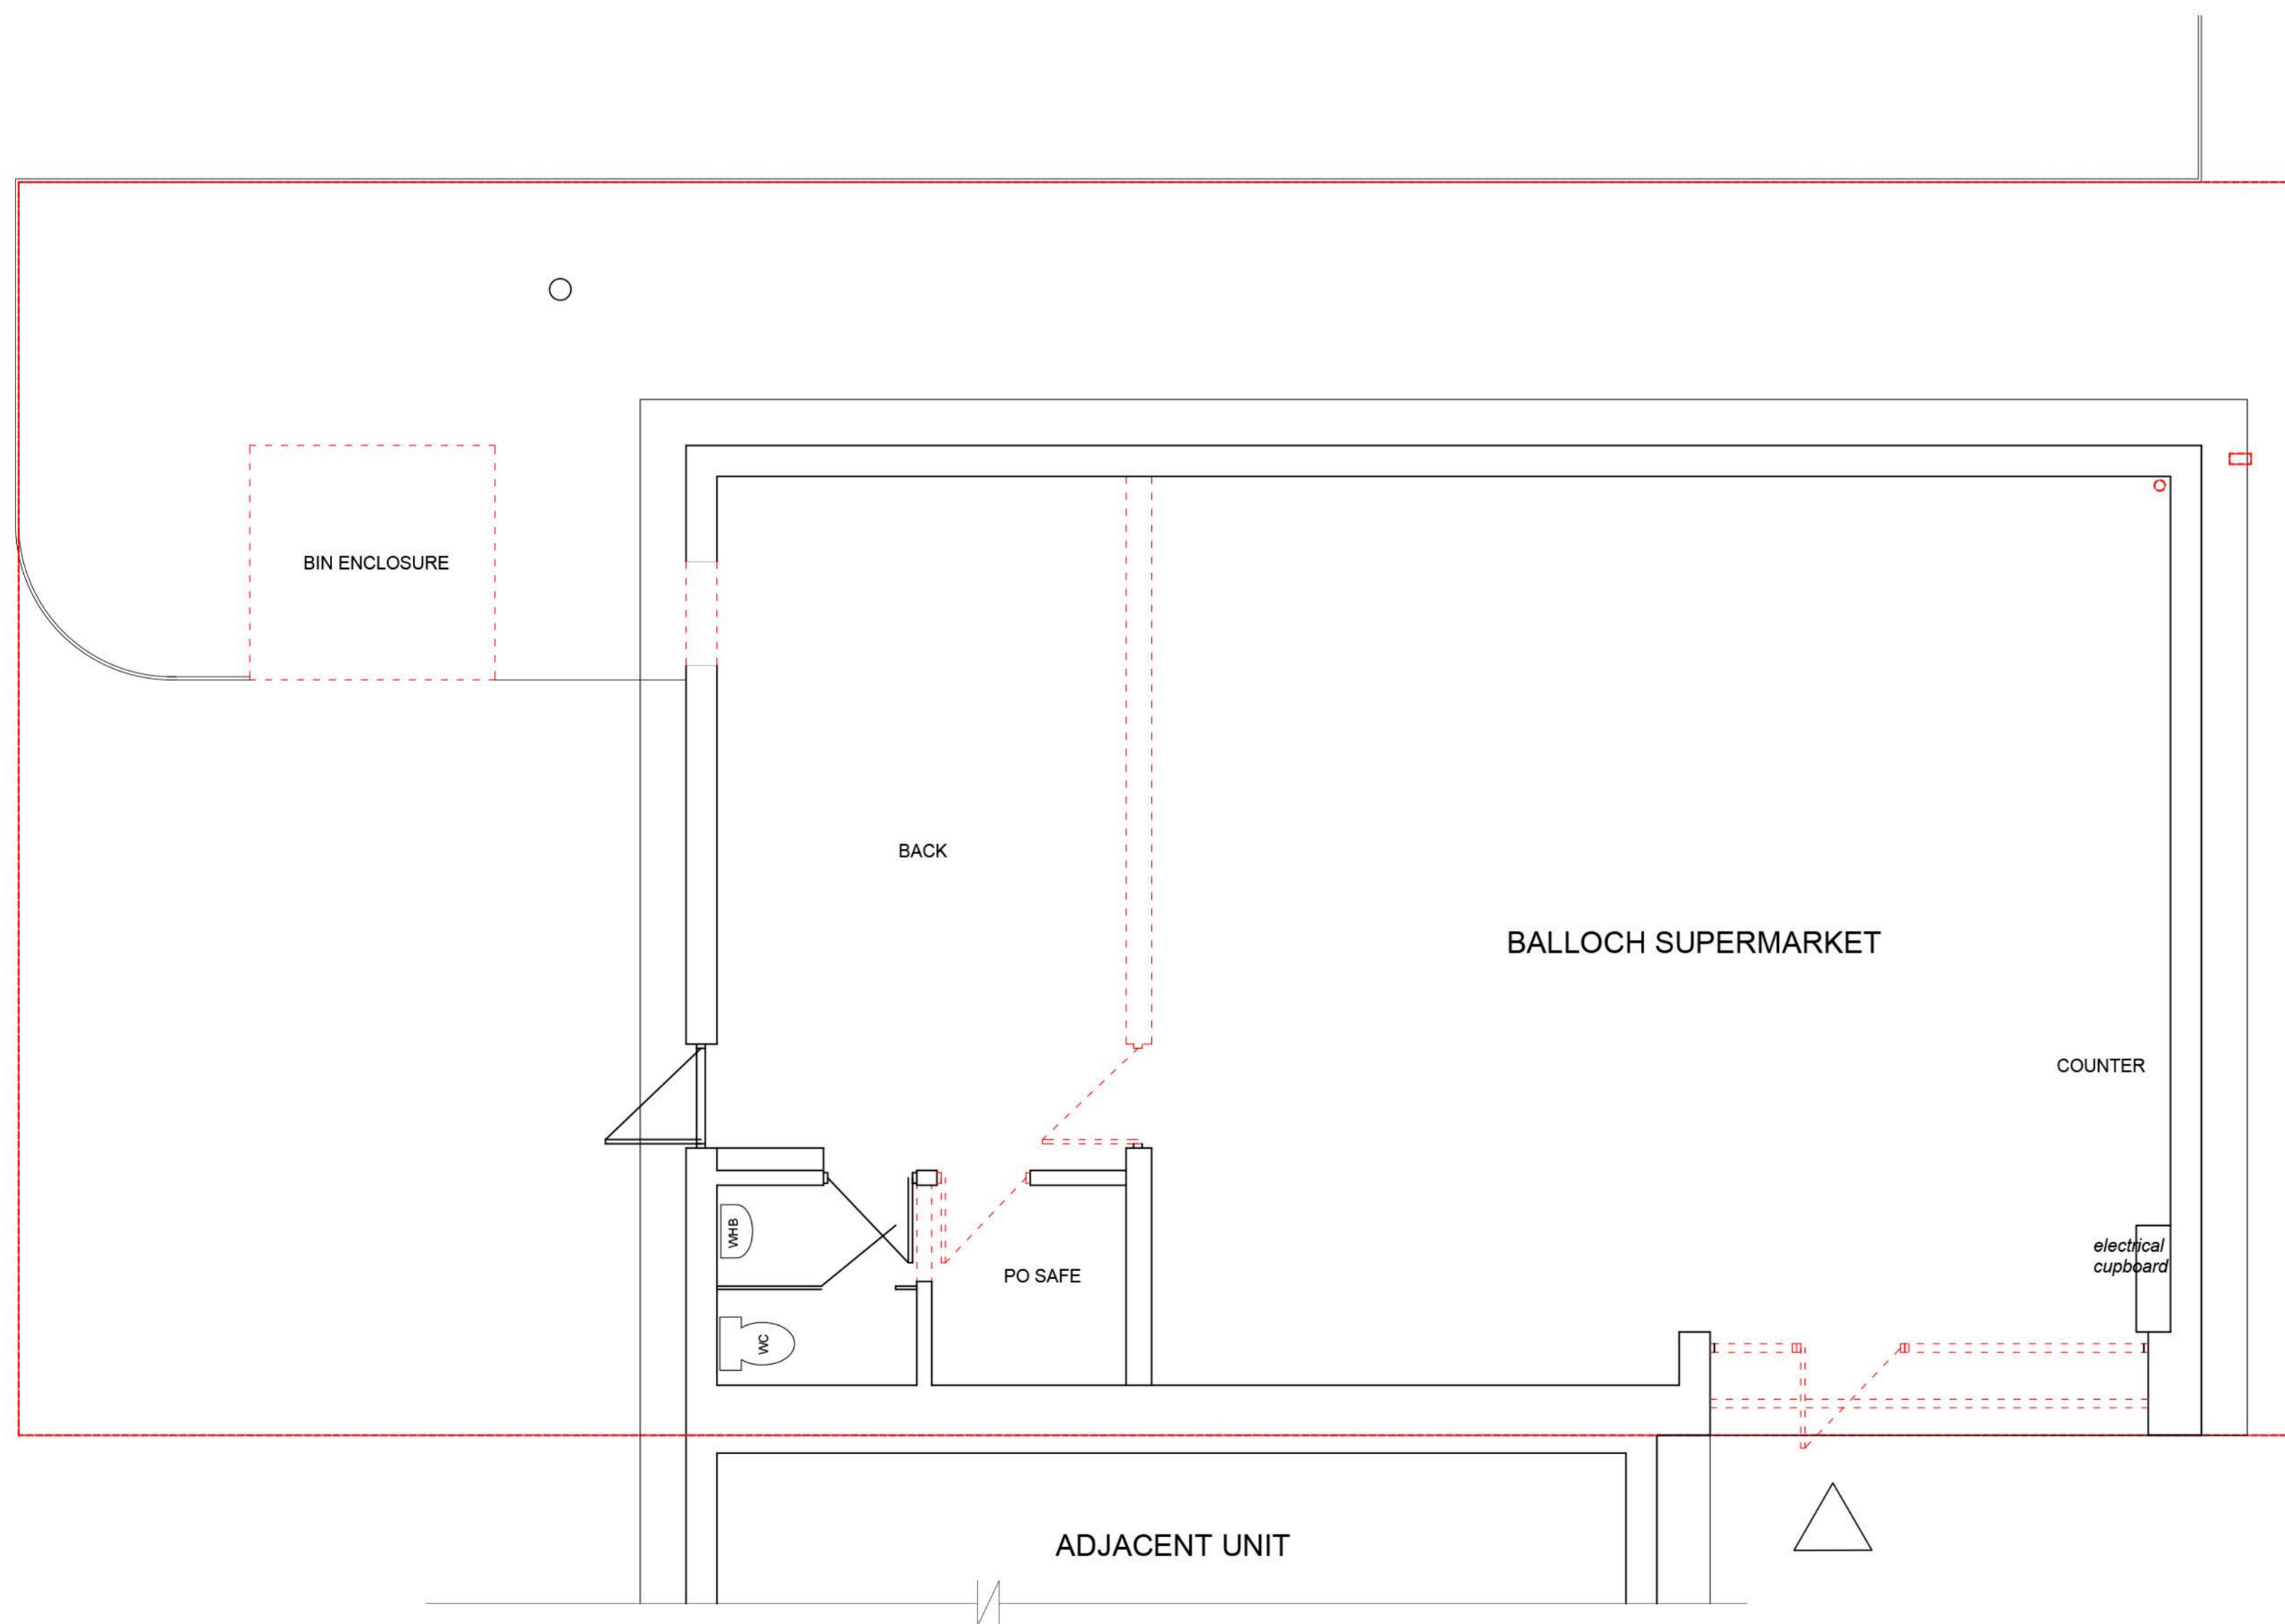


EXISTING FLOOR PLAN
SHOWING DOWNTAKINGS 1:50



SCALE BAR 1:50

 

WALL

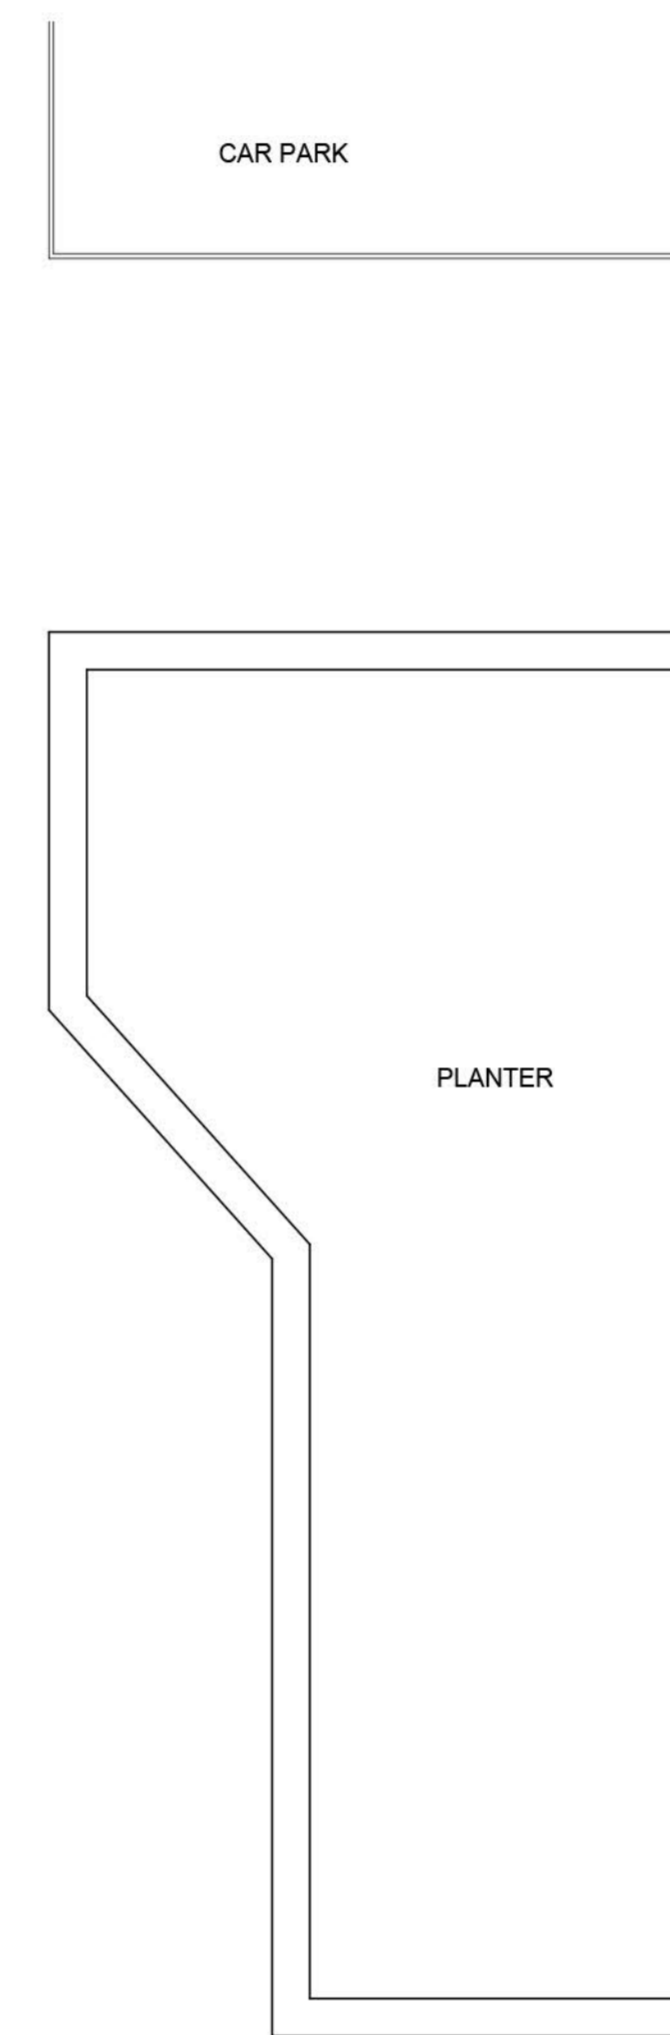

EXISTING NORTH ELEVATION 1:50



client DHAMI FAMILY
 project STORAGE CONTAINERS TO THE REAR BALLOCH SUPERMARKET AT 4 BEN LAWERS DR, CUMBERNAULD, GLASGOW G68 9ND
 drawing DRAWING AS EXISTING
 scale 1:50 @ A1 drawn KS/03/22
 drawing no. EX01 rev no.