



3no SHIPPING CONTAINERS  
6m x 12m TO FORM BACK  
STORAGE FACILITY.



PROPOSED FLOOR PLAN 1:50

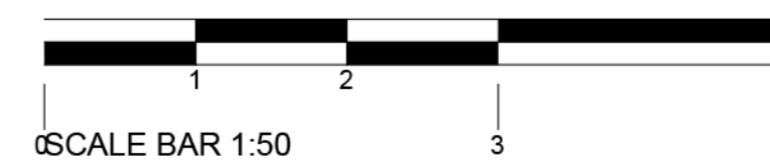

SCALE BAR 1:50

 

WALL



client DHAMI FAMILY  
 project STORAGE CONTAINERS TO THE REAR BALLOCH SUPERMARKET AT 4 BEN LAWERS DR, CUMBERNAULD, GLASGOW G68 9ND  
 drawing PROPOSED DRAWING  
 scale 1:50 @ A1 drawn KS/03/22  
 drawing no. DES01 rev no.