




SITE LOCATION, BLOCK & SITE PLANS

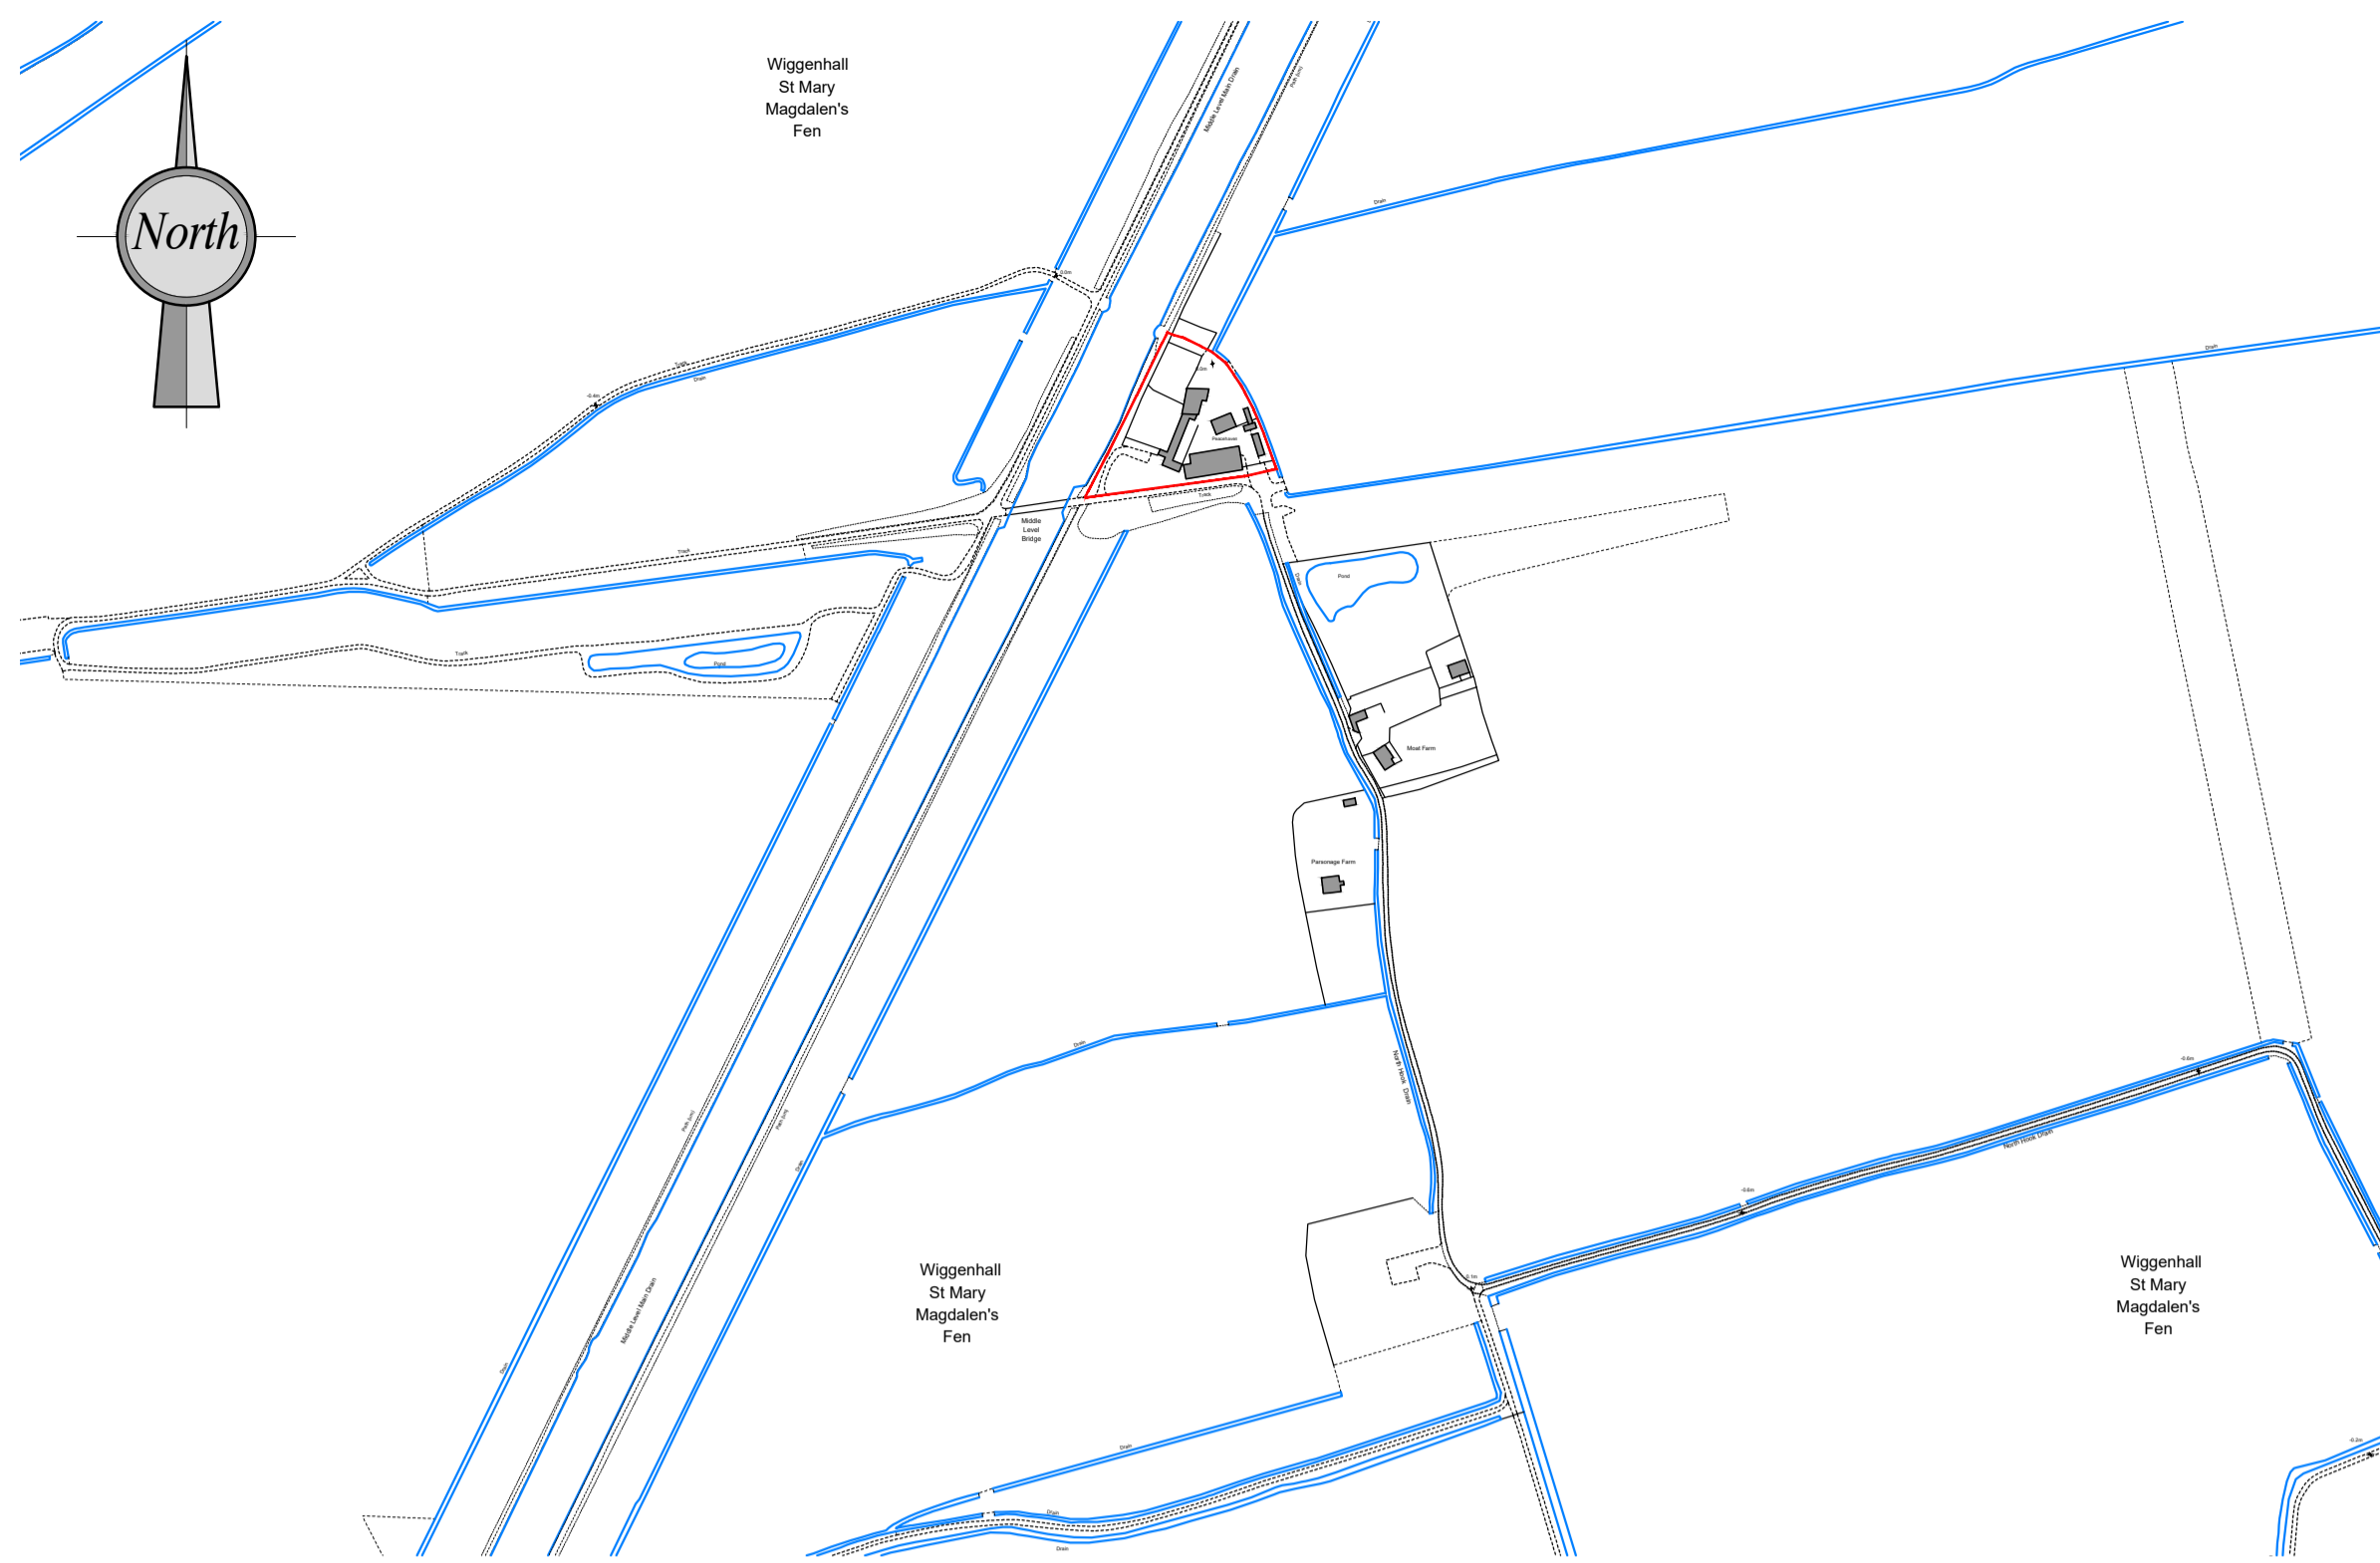


EXPLORER MAP
SCALE 1:5000

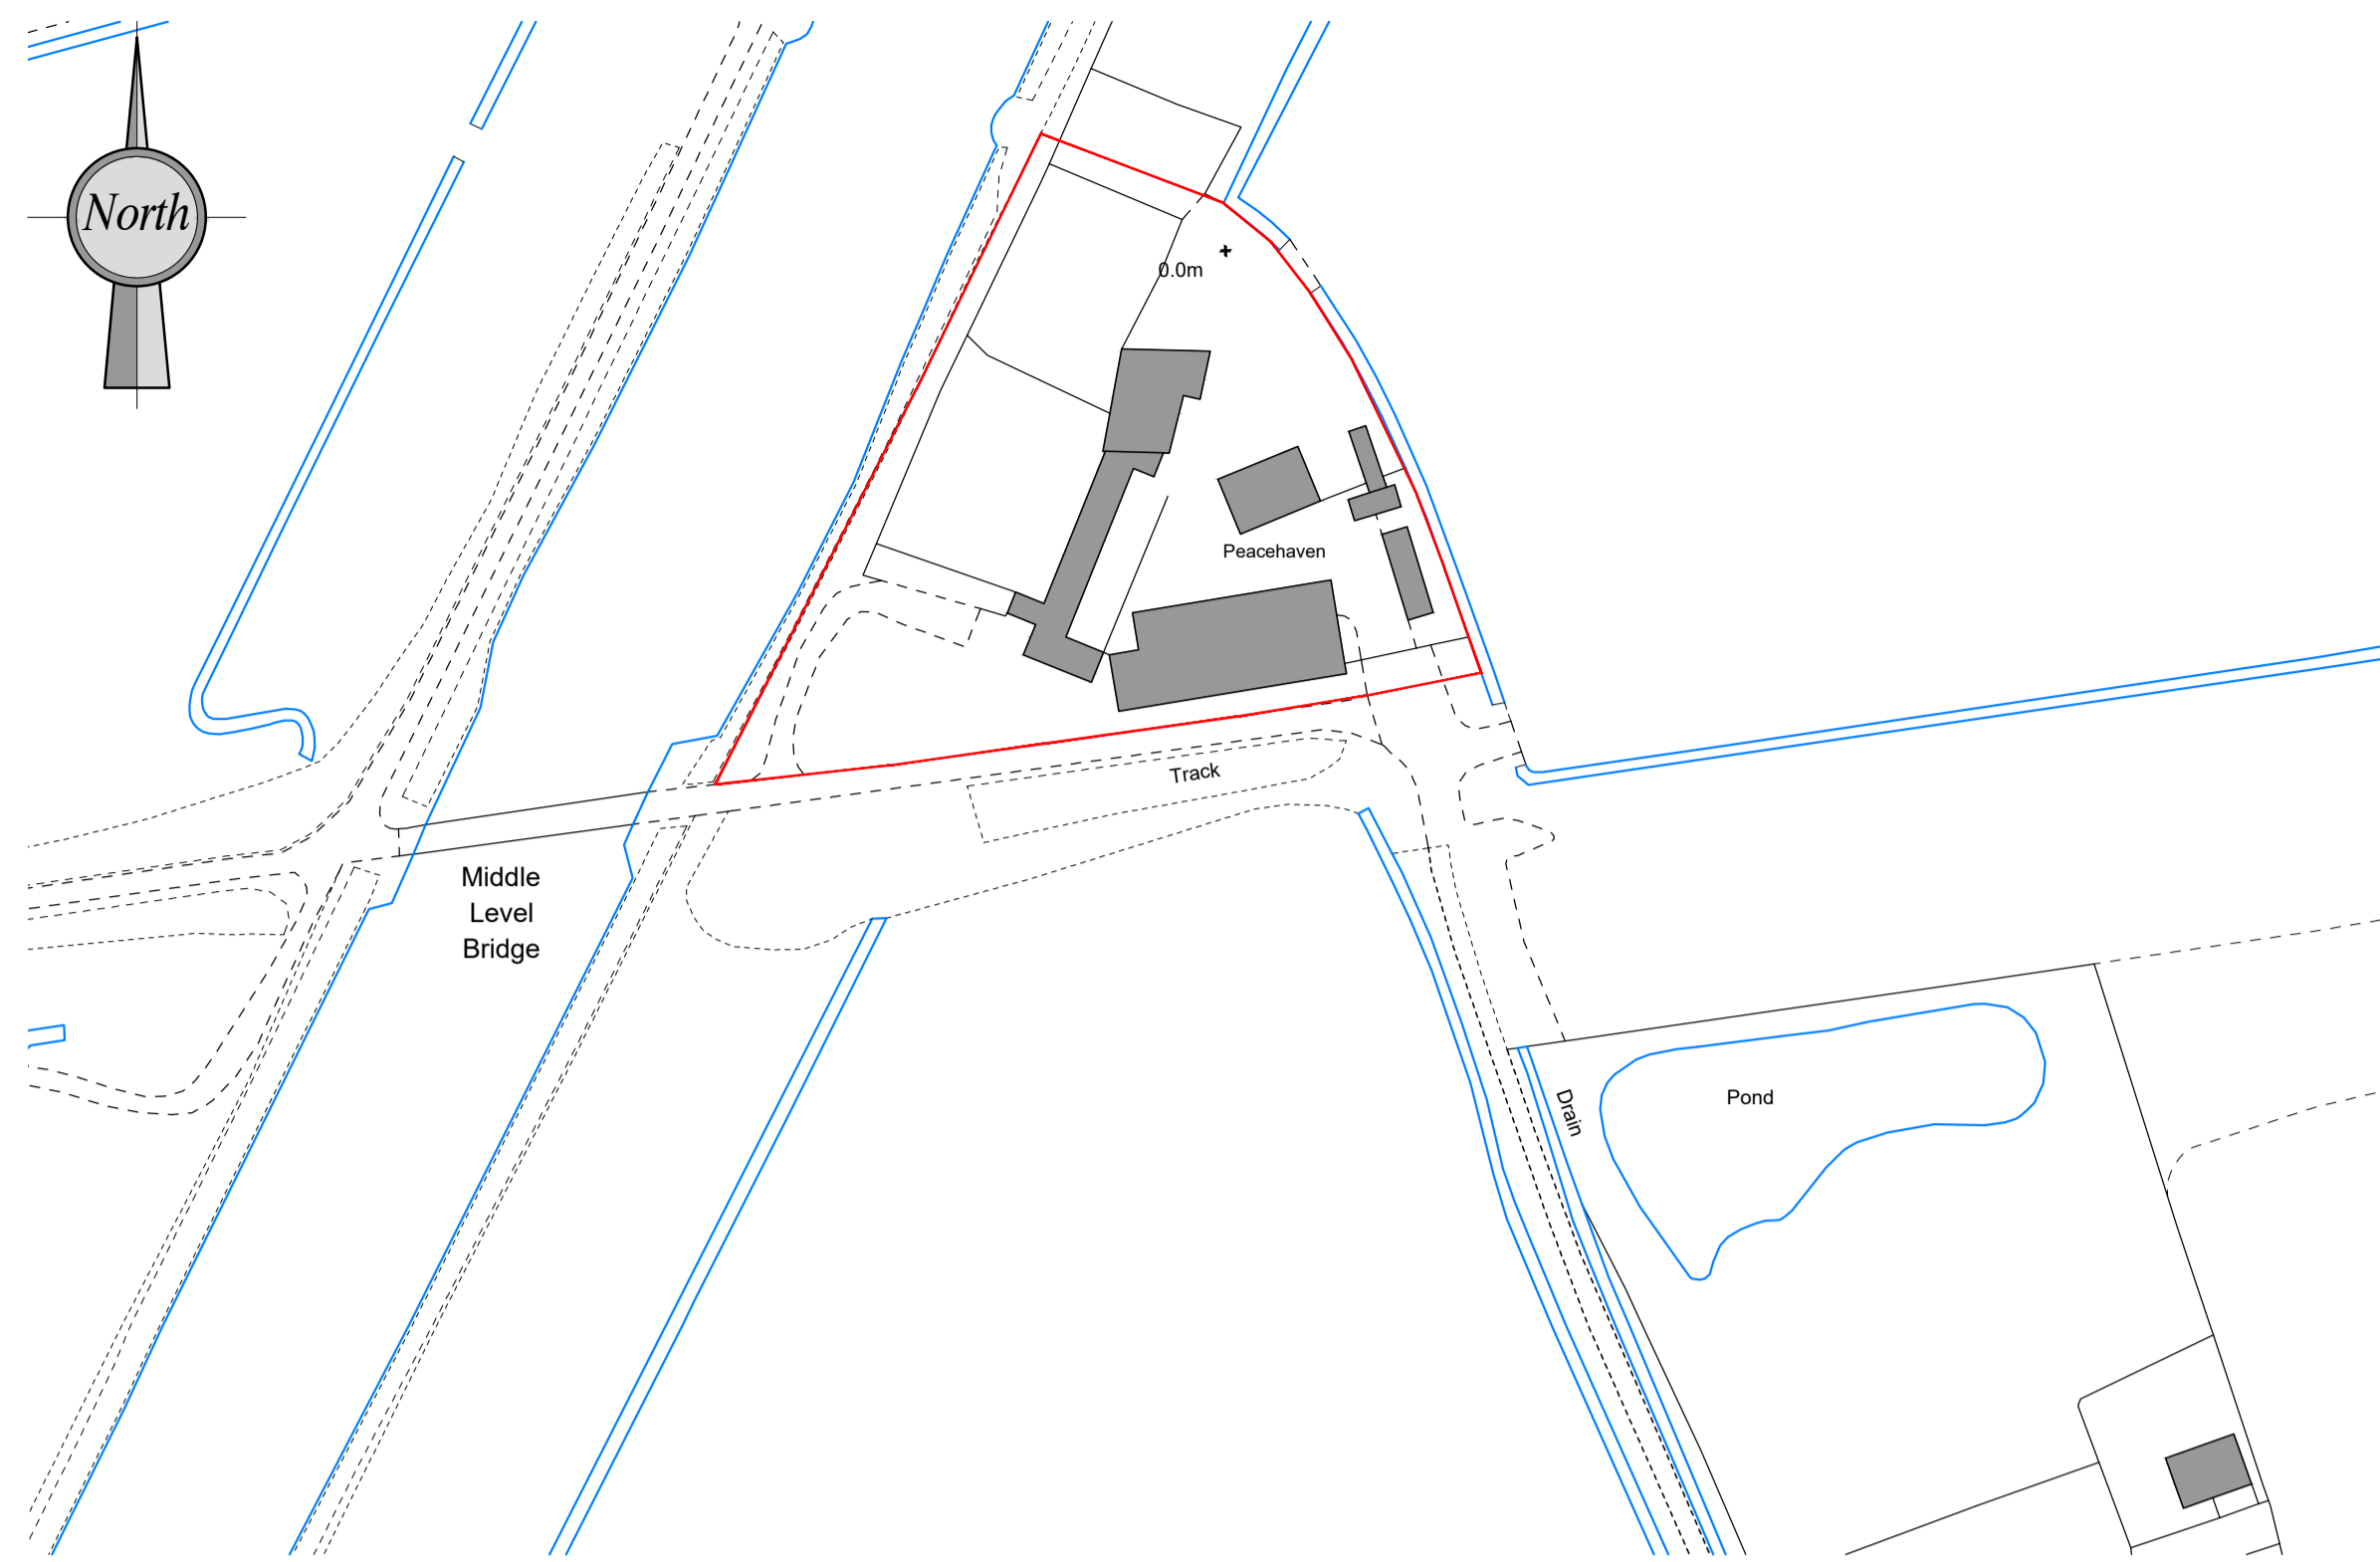

LOCATION PLAN
SCALE 1:1250

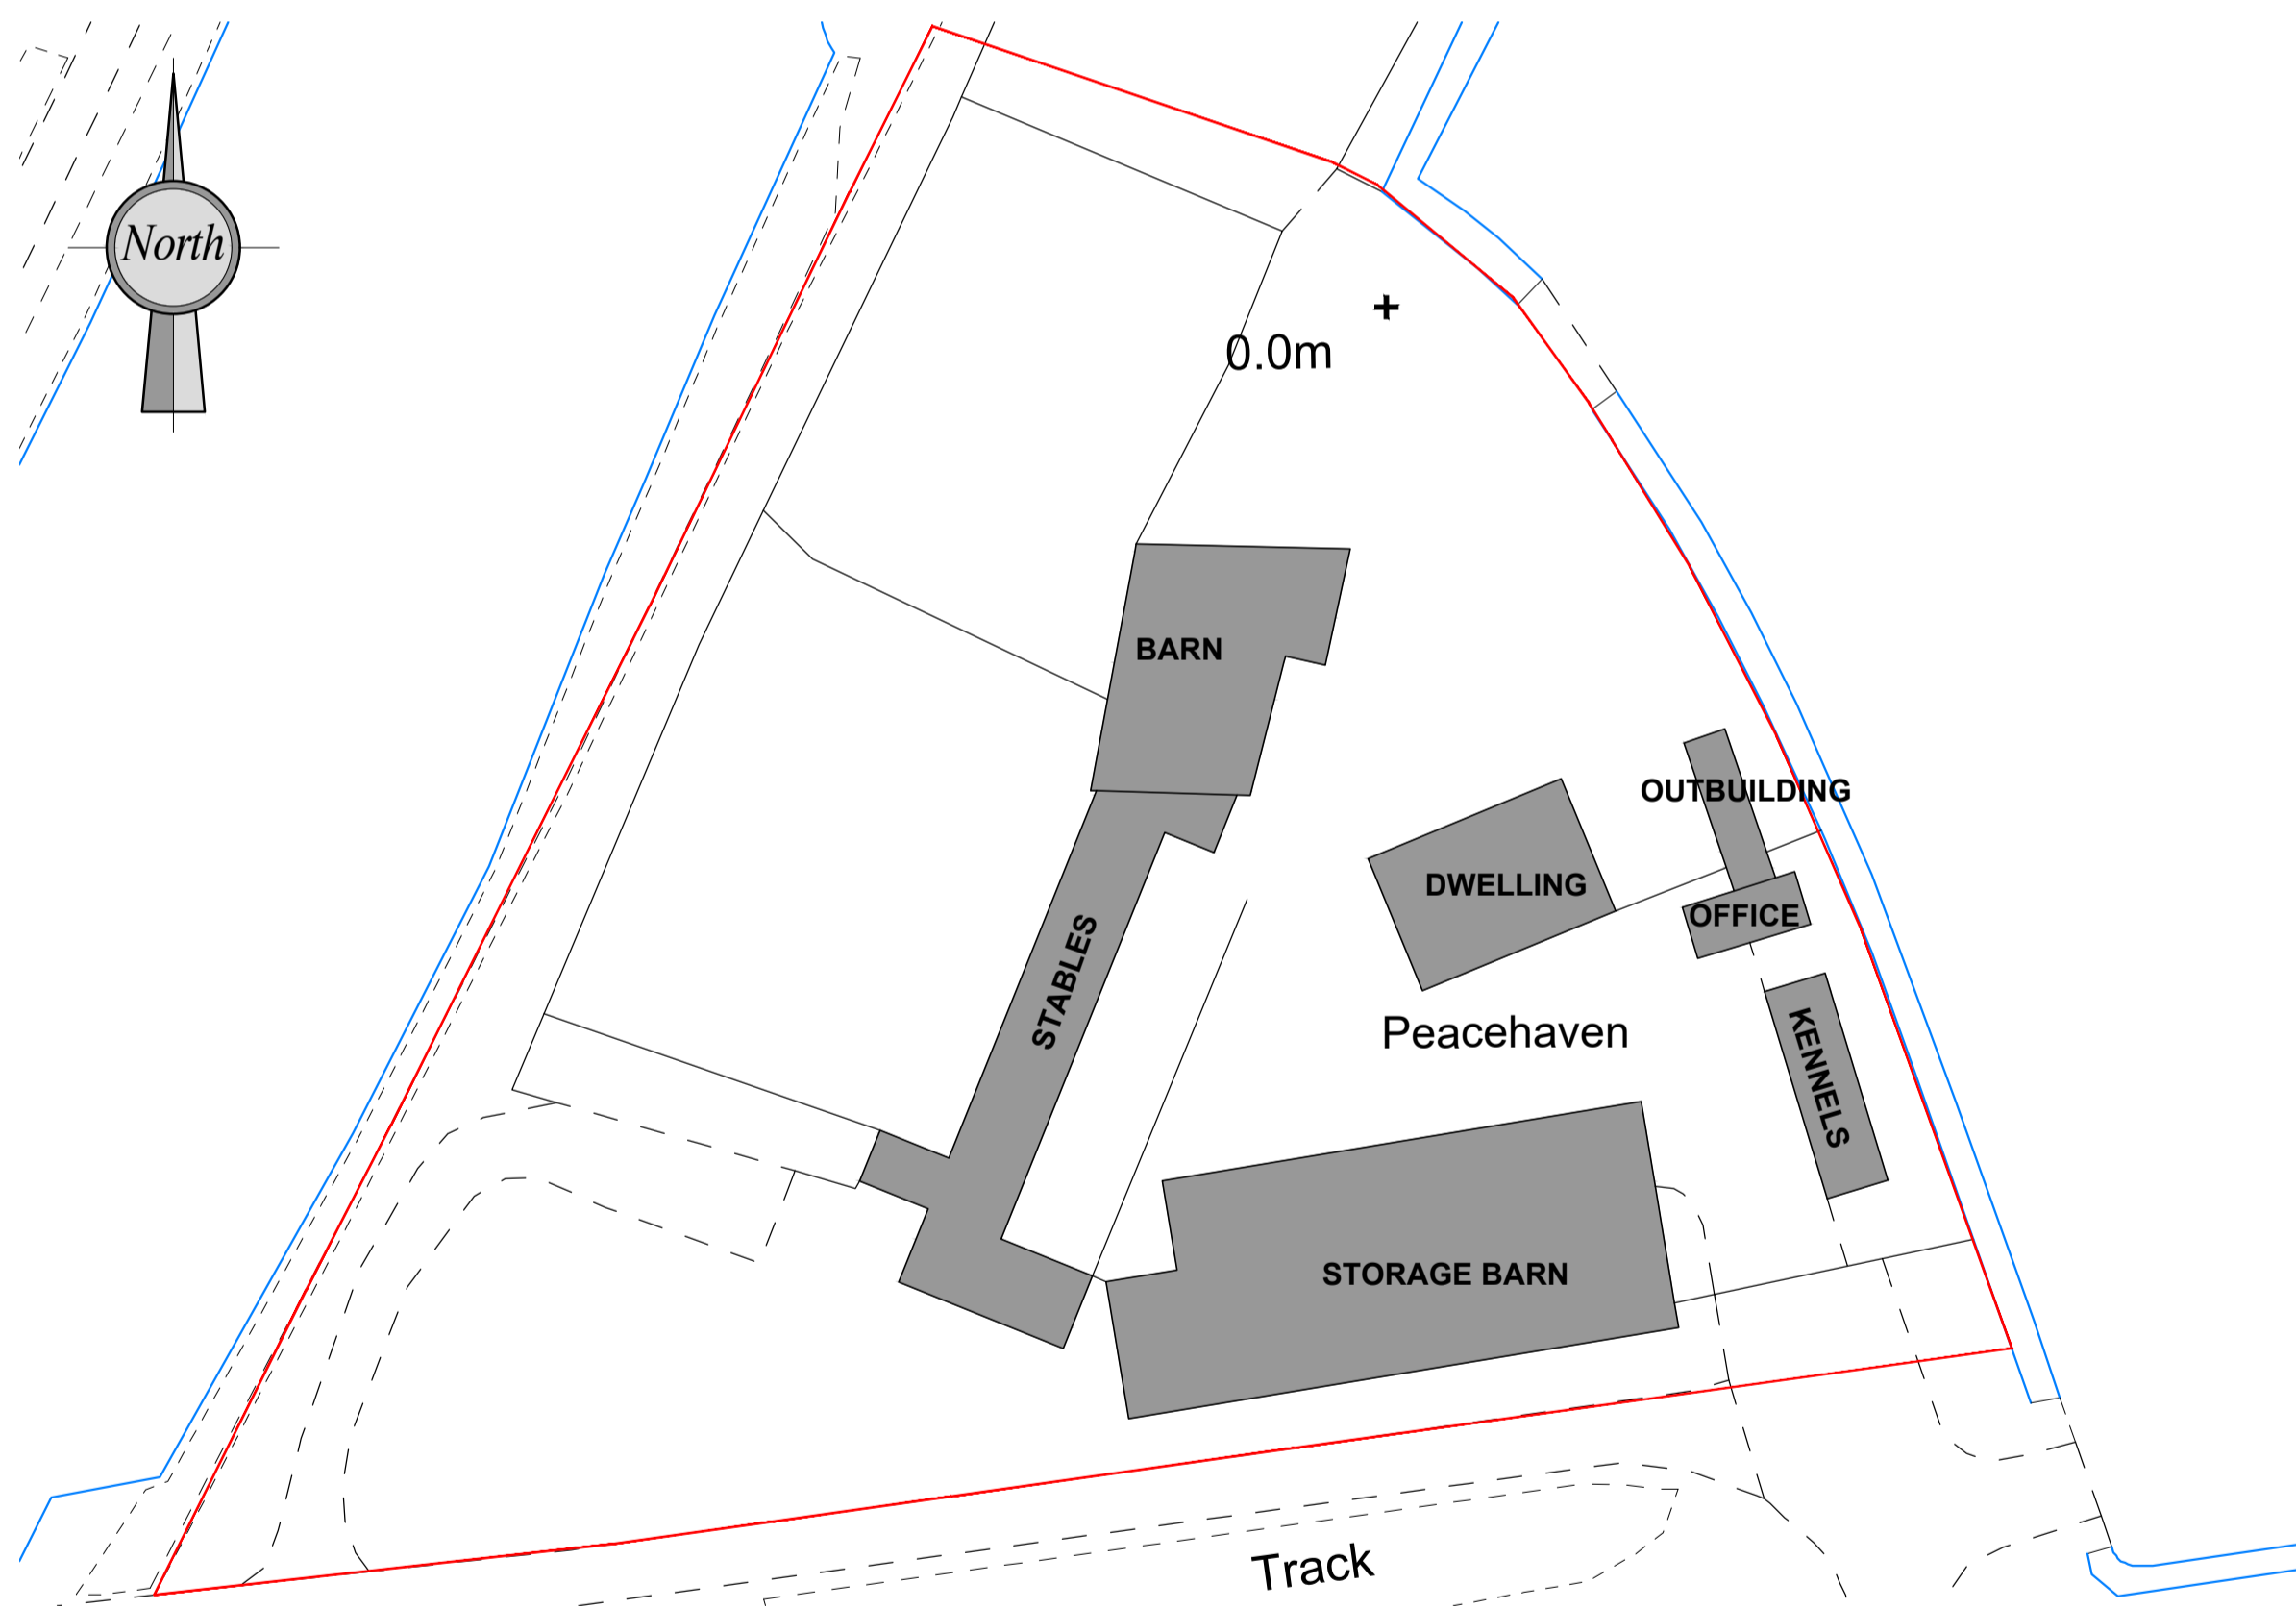


BLOCK PLAN
SCALE 1:500

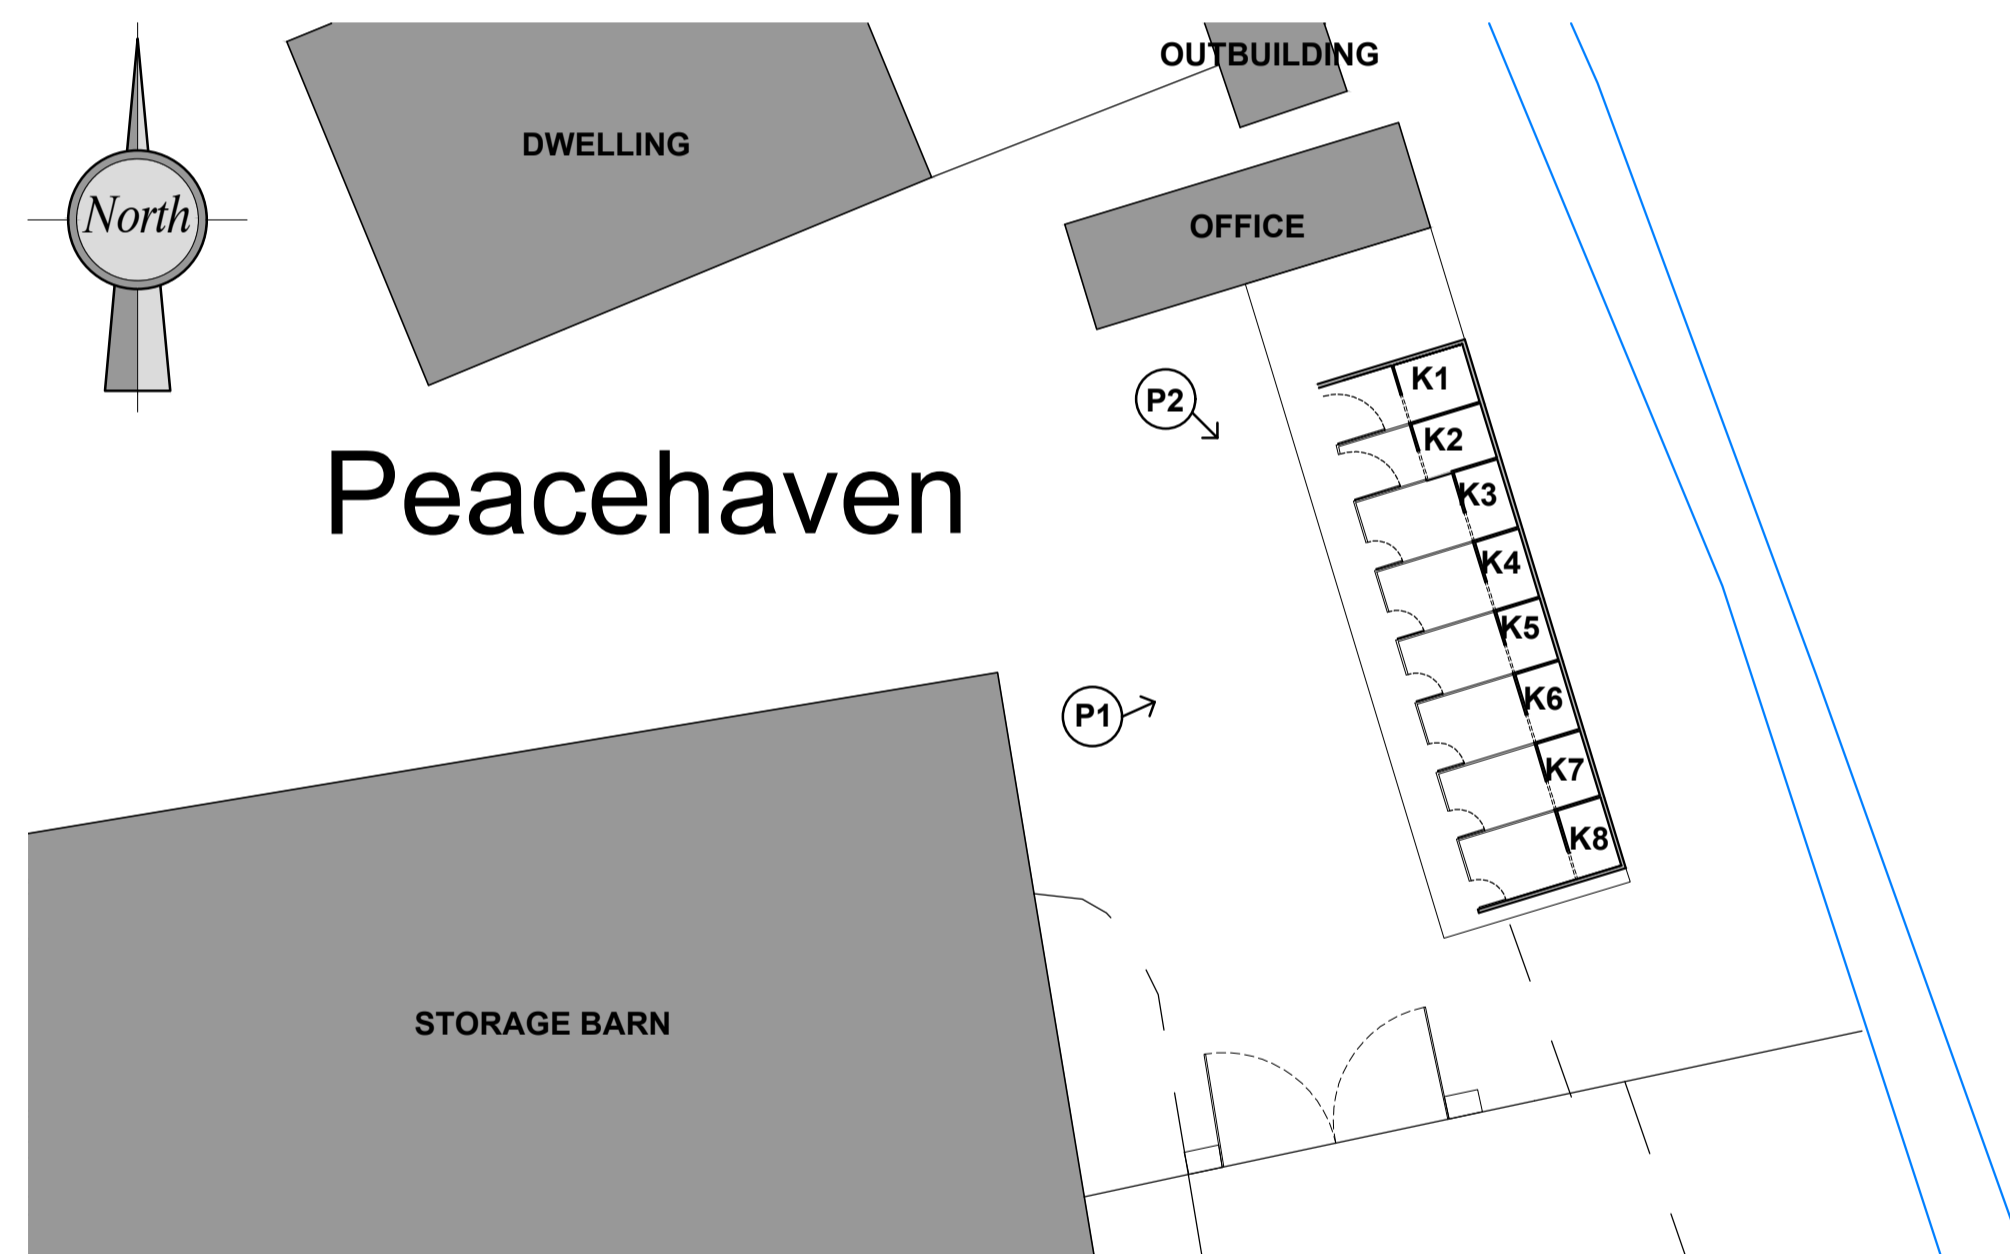

SITE PLAN
SCALE 1:200

KENNEL 1 | KENNEL 2 | KENNEL 3 | KENNEL 4 | KENNEL 5 | KENNEL 6 | KENNEL 7 | KENNEL 8

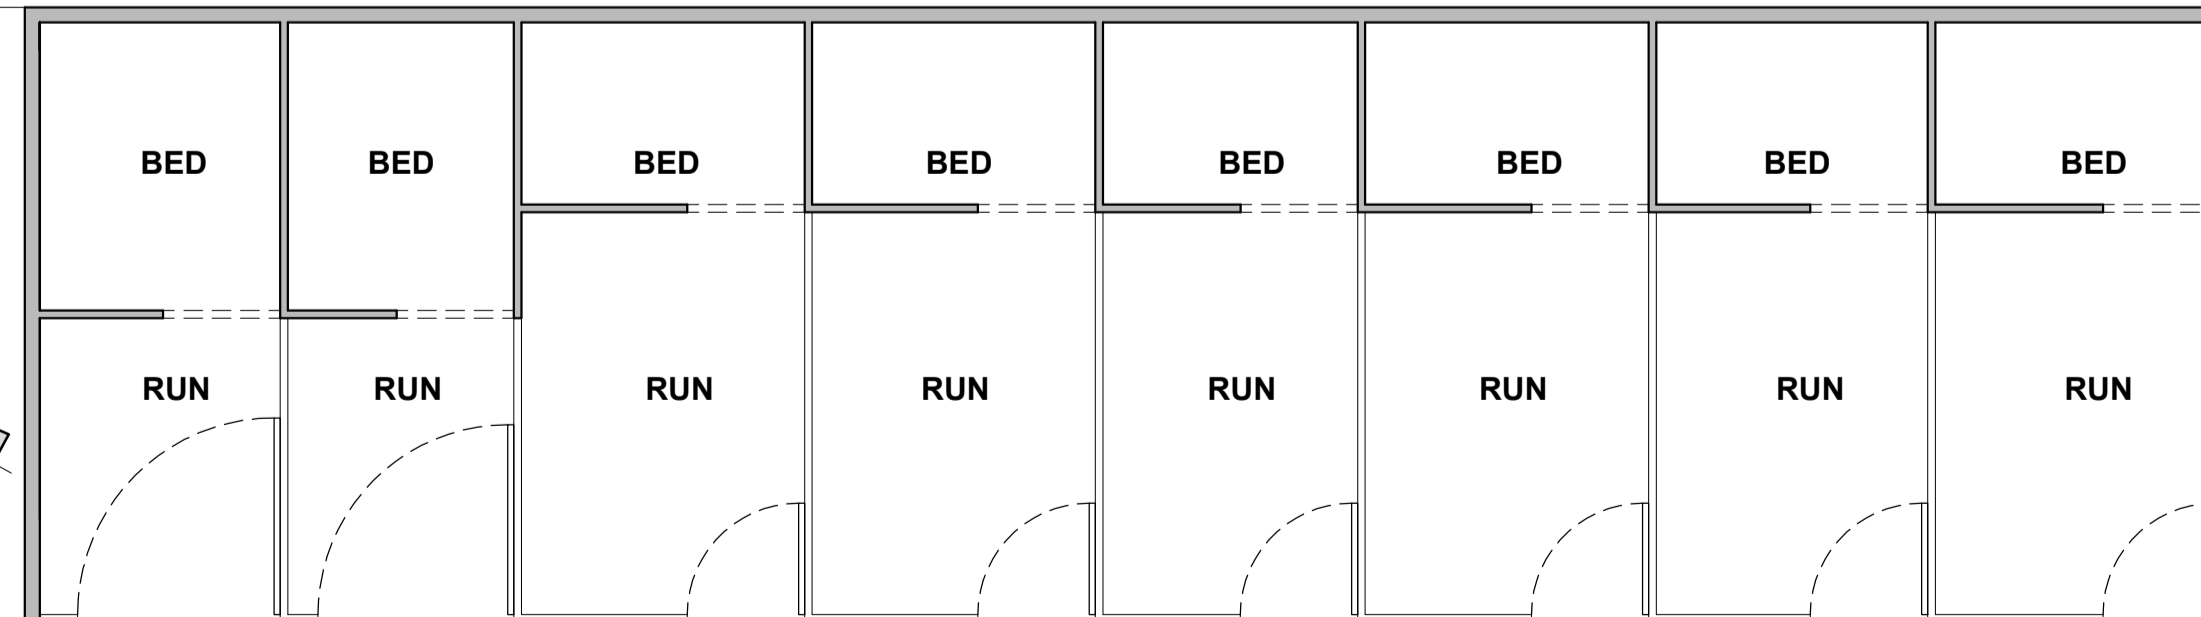

CONCRETE HARDSTANDING

KENNEL PLANS
SCALE 1:50

NOTES:

The details depicted on this drawing are the copyright of 'REEVE Design Ltd' and may not be reproduced without permission. This drawing must not be re-issued, loaned or copied without the consent of the originator. Errors omissions and discrepancies should be reported to the originator immediately.

All dimensions to be checked before site or off-site fabrication by the Contractor, his Sub-contractor or Supplier.

Structure, structural members & geotechnical investigations are to be carried out & approved by the appointed Structural Engineer. Any deviations to these elements are to be reported to the appointed consultant immediately.

IF IN DOUBT ASK !



PICTURE 'P1'



PICTURE 'P2'



Project :
Change of use for breeding of dogs at Peace Haven, Fen Road,
Magdalen, Kings Lynn, Norfolk, PE34 3DD

Client : Mr Dean Taylor
Issue Date : 06/01/2022

Title :
SITE LOCATION, BLOCK AND SITE PLAN

Revision Details :
N/A

Drawing number : 2118.01
rev : -

For and on behalf of 'REEVE Design Ltd'
The Nest, 32 Mill Road, Magdalen, King's Lynn, Norfolk, PE34 3BZ
T: 07464 945103 | W: www.reevedesign.co.uk
Registered in England No. 11744392
paper size: A1