


This drawing is **COPYRIGHT**, Contractors must check all dimensions on site. Only figured dimensions are to be worked from. Discrepancies must be reported immediately to the architect before proceeding.

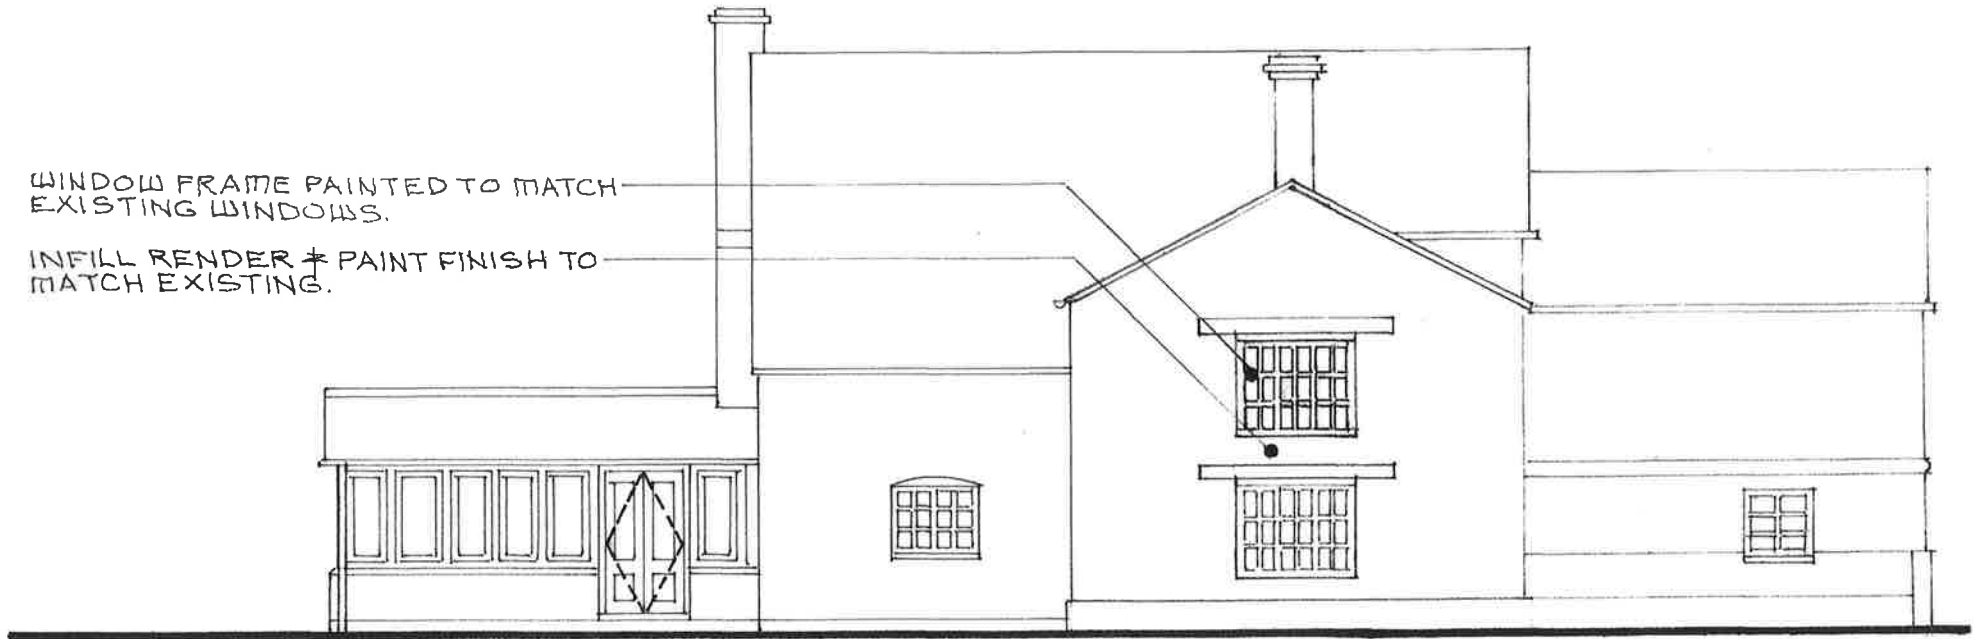

EAST ELEVATION

1 METRE

SCALE 1:100