






Example Photograph

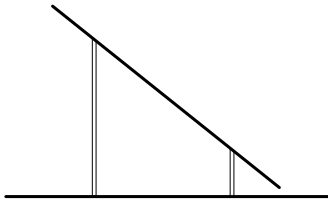

Side Elevation  
Scale 1:100

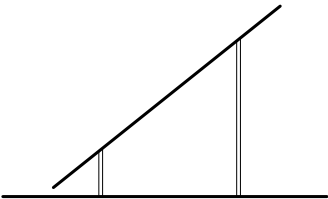

Side Elevation  
Scale 1:100

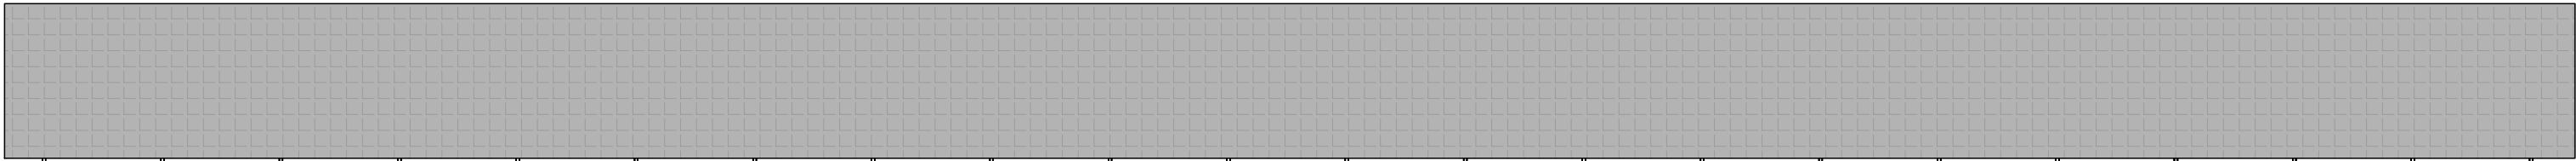

Front Elevation  
Scale 1:100