


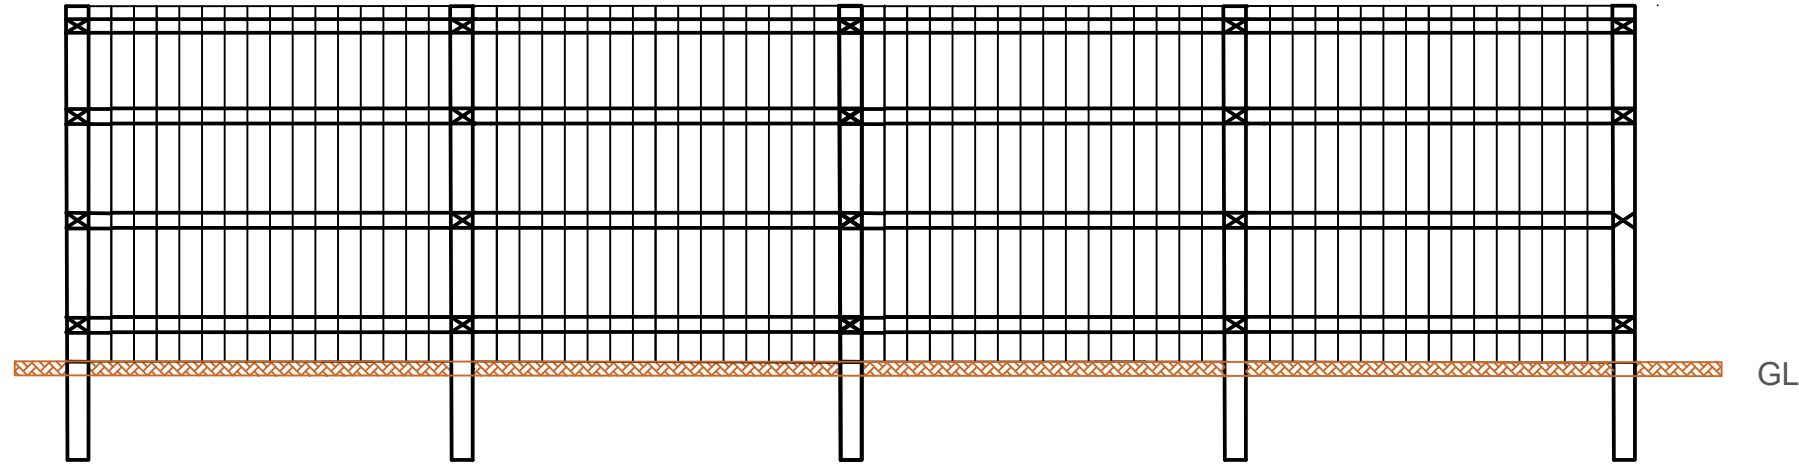


NOTES

Front Elevation



Existing (blown down) 2.4 m Timber Closeboard Fencing (1:50)

Front Elevation

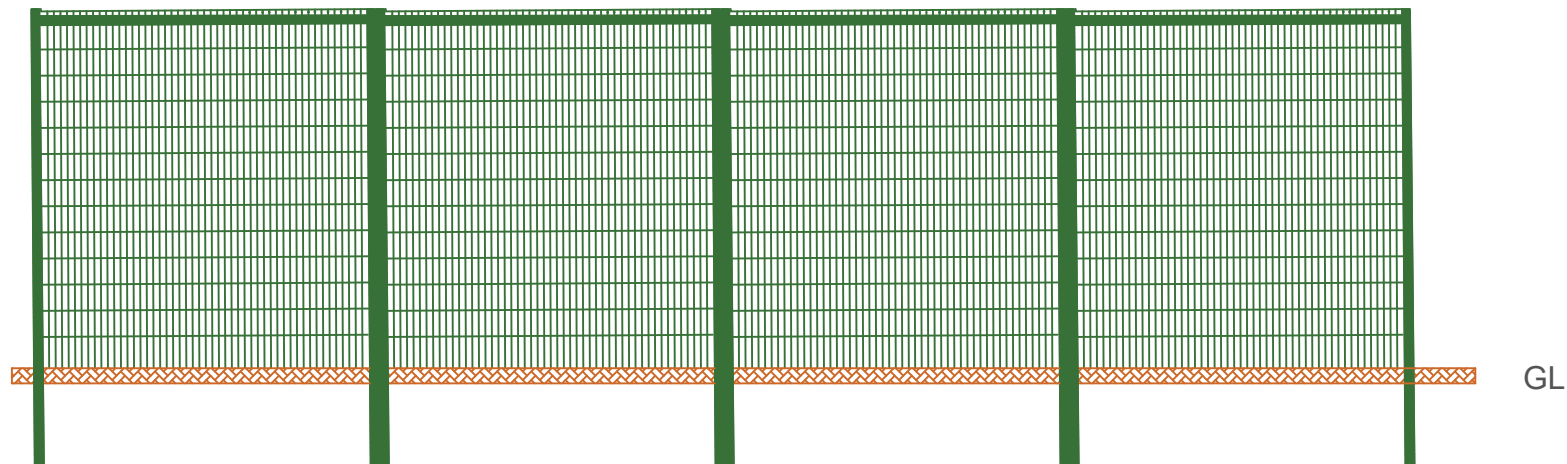

Proposed 2.4m Paladin Weldmesh Galvanised Steel Vision Panels in Green with Powder Coated Posts (1:50)

Rev. No.	Description	Rev. By	Date
----------	-------------	---------	------

THIS DRAWING SHOULD NOT BE SCALED. USE FIGURED DIMENSIONS ONLY. DIMENSIONS TO BE VERIFIED ON SITE PRIOR TO MANUFACTURE. IN CASE OF DOUBT OR DISCREPANCIES PLEASE REFER TO CONTRACT ADMINISTRATOR FOR INSTRUCTIONS.



EAST RIDING
OF YORKSHIRE COUNCIL

East Riding of Yorkshire Council
County Hall, Beverley,
East Riding of Yorkshire HU17 9BA
Tel: 01482 395990 Fax: 01482 395063
www.eastriding.gov.uk

Director Of Communities and Environment
PAUL BELLOTTI

Project:
REPLACEMENT BOUNDARY FENCE

Drawing Title:
**SOUTH CLIFF CARAVAN PARK
PIONEER ROAD
BRIDLINGTON**

Drawing Reference			
Property Code: 17256504	Drawn: RJ	Date: 03/2022	Scale: @A3

Project No:	Drawing No: ELEVATION	Rev:
-------------	---------------------------------	------

Drawing Status:
PLANNING