

Site Plan:

0 25 50 75 100 125 150




Scale 1:1250

Block Plan:


0 10 20 30 40 50 60



Scale 1:500

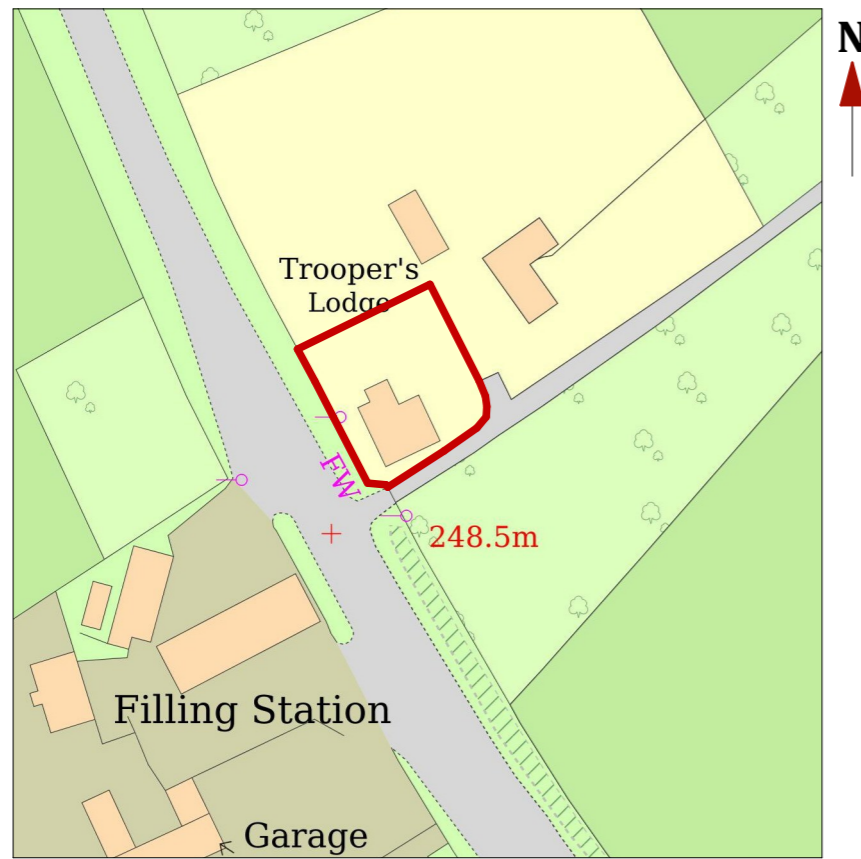

Site Plan

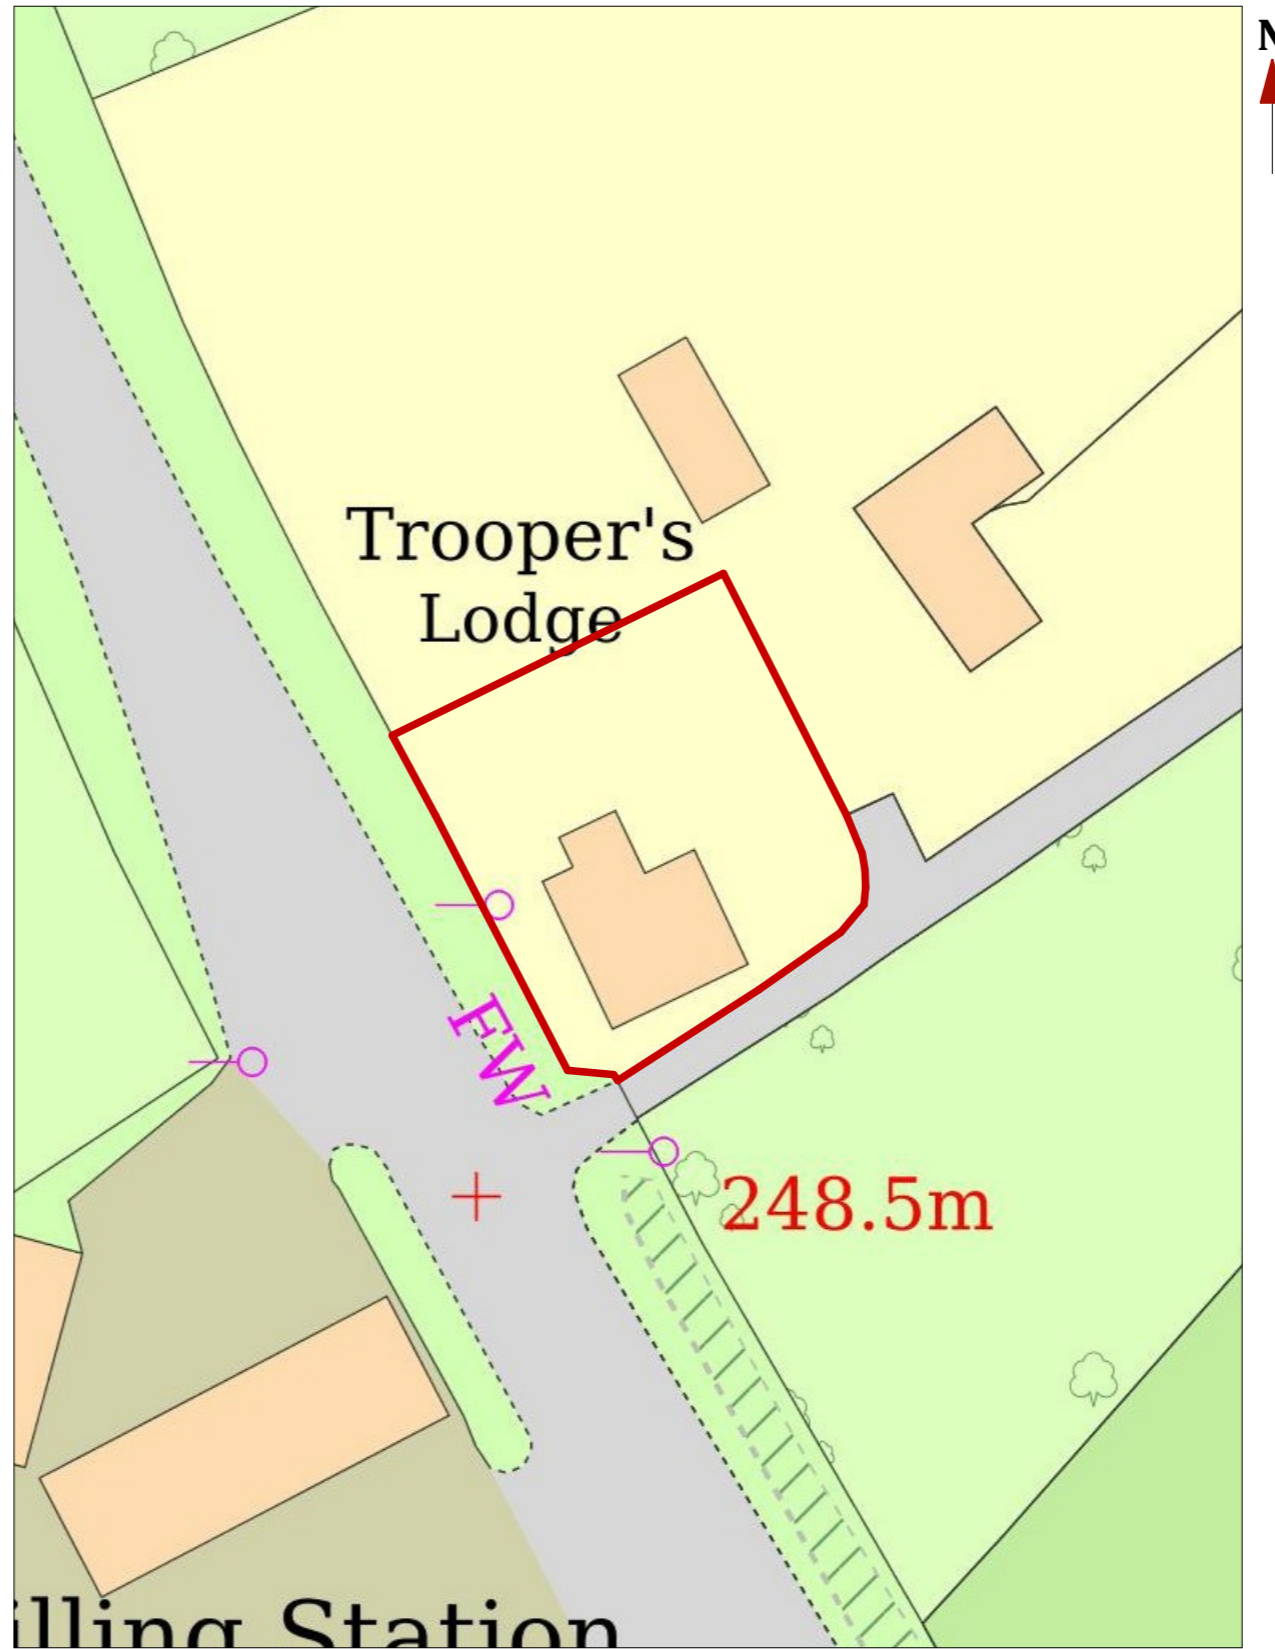

Block Plan

*Disclaimer:
Do not scale from this drawing.
All particulars and dimensions must be
checked on site prior to commencement and
not scaled from the drawings.
This document is copyright and may not be
reproduced without permission of the owner.*

Project:
Proposed New Bathroom Layout
Troopers Lodge
Bourton-on-the-Hill
Moreton-in-Marsh
GL56 9TE

Client:
Troopers Lodge
Bourton-on-the-Hill
Moreton-in-Marsh
GL56 9TE

Site & Block Plans

Scale (A3): 1:1250 & 1:500

Drawing: 9233-011

barnaby
ARCHITECTURE

Email: barnaby@barnabyarchitecture.info