



Scale 1:50

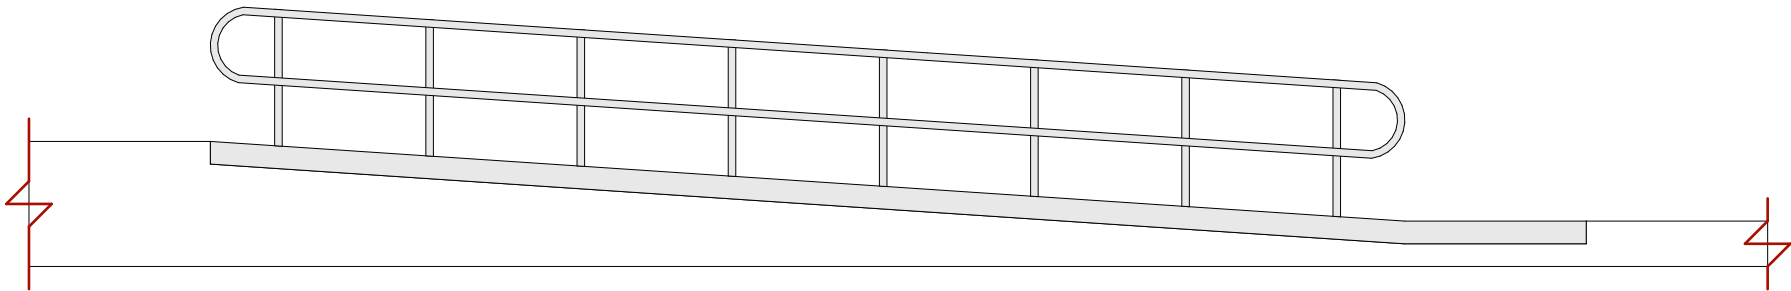

Ramp Side Elevation

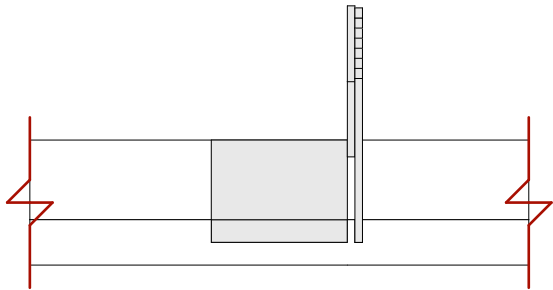

Ramp Front Elevation

*Disclaimer:*  
*Do not scale from this drawing.*  
*All particulars and dimensions must be*  
*checked on site prior to commencement and*  
*not scaled from the drawings.*  
*This document is copyright and may not be*  
*reproduced without permission of the owner.*

Project:  
*Proposed New Ramp*  
*Troopers Lodge*  
*Bourton-on-the-Hill*  
*Moreton-in-Marsh*  
*GL56 9TE*

Client:  
*Troopers Lodge*  
*Bourton-on-the-Hill*  
*Moreton-in-Marsh*  
*GL56 9TE*

*Proposed External Ramp Elevations*

Scale (A3): 1:50

Drawing: 9233-017

**barnaby**  
ARCHITECTURE

Email: [barnabyc@barnabyarchitecture.info](mailto:barnabyc@barnabyarchitecture.info)